



Approved: Level 8 - Retail Roof

FFL: 64.14 (West) and 62.26 (East)

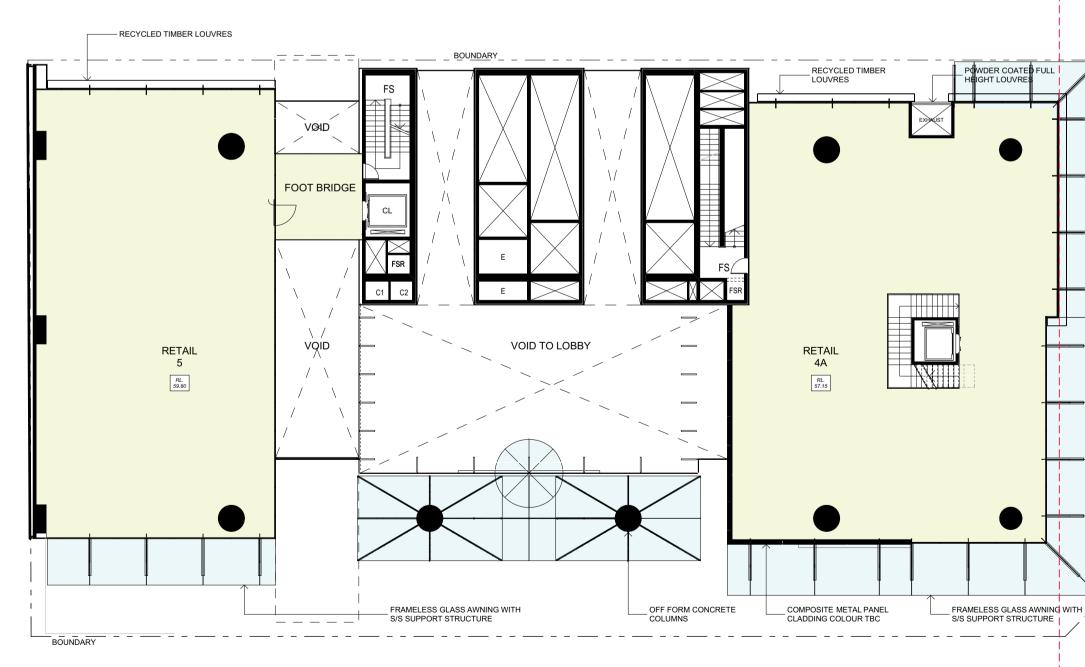


Approved: Level 7- Upper Retail

FFL: 59.80 (West) and 57.15 (East)

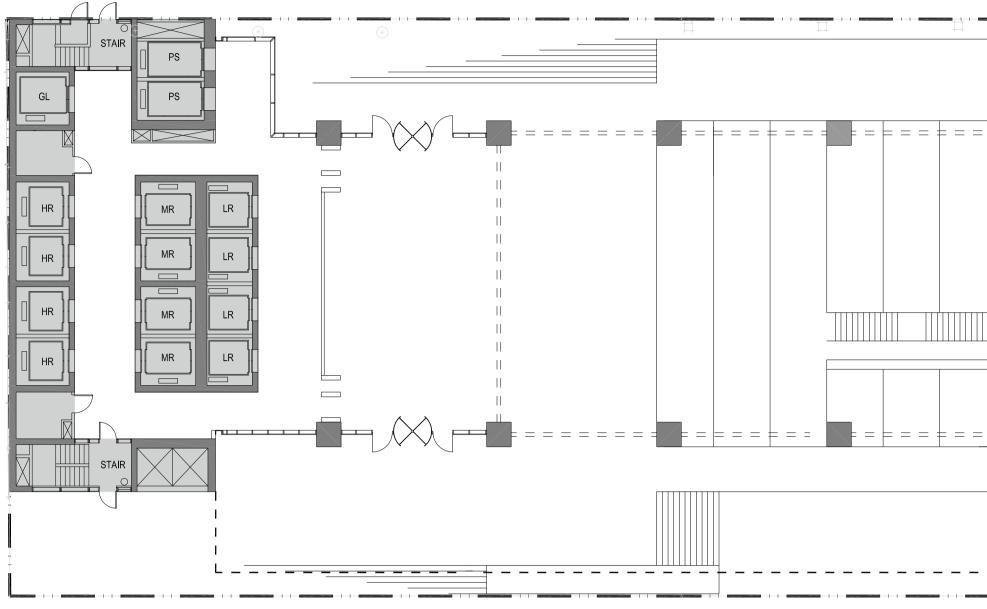


Proposed: Void above Ground Floor

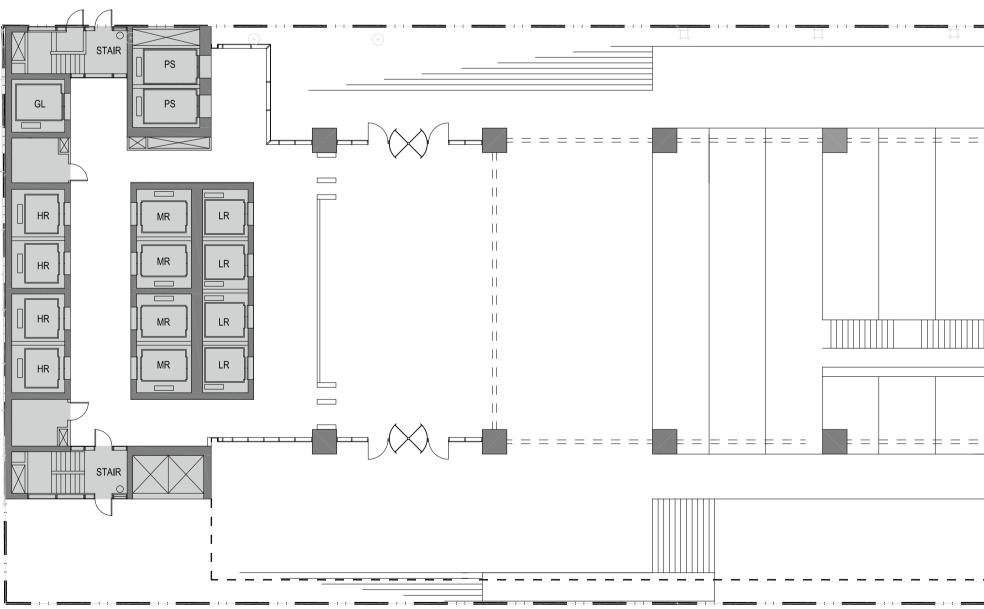


Proposed: Void above Ground Floor

©architectus[™] Sydney 2010

Architectus Sydney Pty Ltd is the owner of the copyright subsisting in these drawings, plans, designs and specifications. They must not be used, reproduced or copied, in whole or in part, nor may the information, ideas and concepts therein contained (which are confidential to Architectus Sydney Pty Ltd) be disclosed to any person without the prior written consent of that company that company.

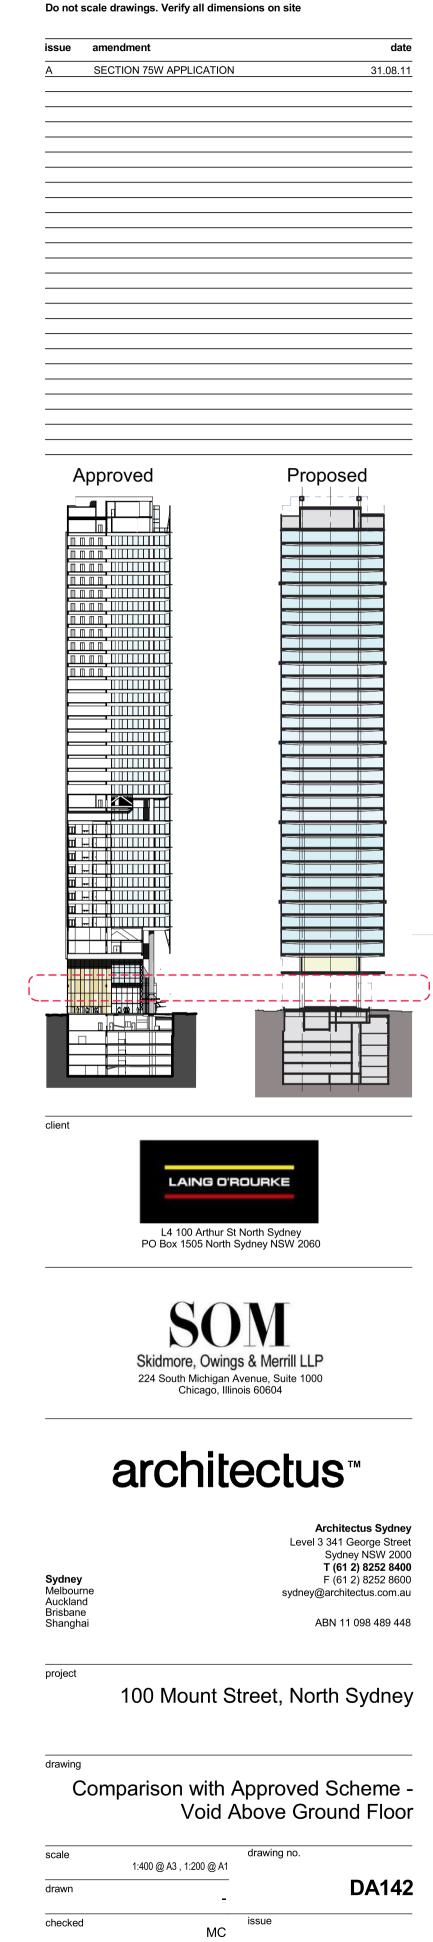

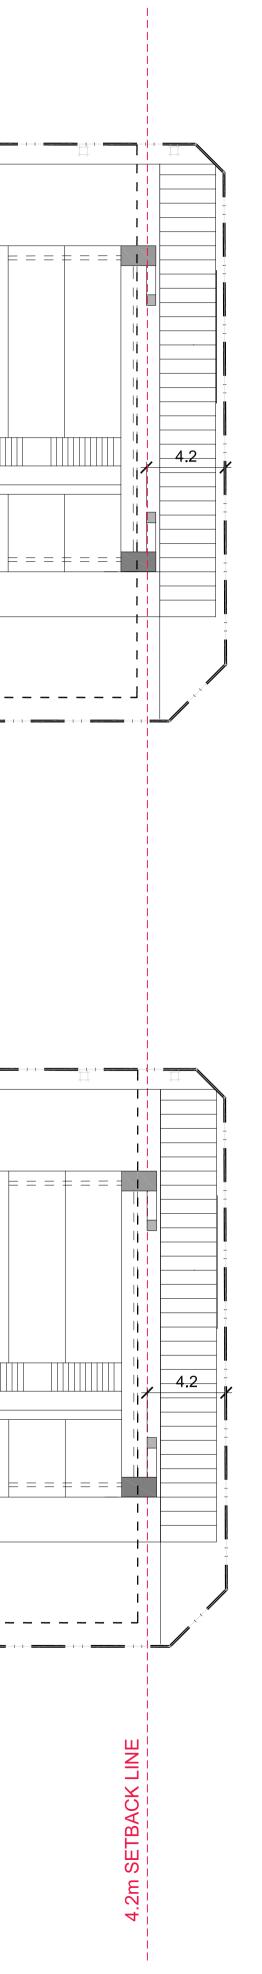

Α

project no

110059