


Do not scale drawings. Verify all dimensions on site

issue	amendment	date
A	SECTION 75W APPLICATION	12.08.11
B	SECTION 75W AMENDMENT MOD 2	25.10.13

Parking Schedule - By Level		
Level B6		
Car Parking Space	16	
Level B5		
Car Parking Space	29	
Motorcycle Parking Space	4	
Level B4		
Car Parking Space	29	
Motorcycle Parking Space	4	
Level B3		
Car Parking Space	29	
Motorcycle Parking Space	4	
Level B2		
Accessible Parking Space	2	
Bicycle Park - Cradle Type	25	
Bicycle Park - Slide Type	261	
Car Parking Space	8	
Courier Parking Space	6	
Motorcycle Parking Space	4	
Level B1		
Bicycle Park - Cradle Type	7	
Bicycle Park - Slide Type	27	
Level B2, B1 & Ground		
Bicycle Parking Spaces	286 (272min)	Total:
Visitor Bicycle Parking Spaces	72 (54min)	



client

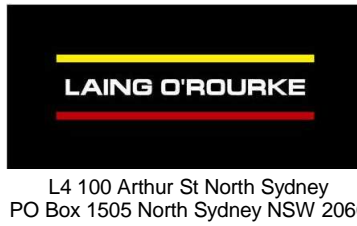

architectus™

Architectus Sydney
Level 3 341 George Street
Sydney NSW 2000
T (61 2) 8252 8400
F (61 2) 8252 8600
sydney@architectus.com.au
ABN 11 098 489 448

Sydney
Melbourne
Auckland
Brisbane
Shanghai


project

100 Mount Street, North Sydney

drawing

Plan - B1 Level

scale	1:200 @ A3, 1:100 @ A1	drawing no.	
drawn			DA118
checked	MC	issue	
project no	110059		B

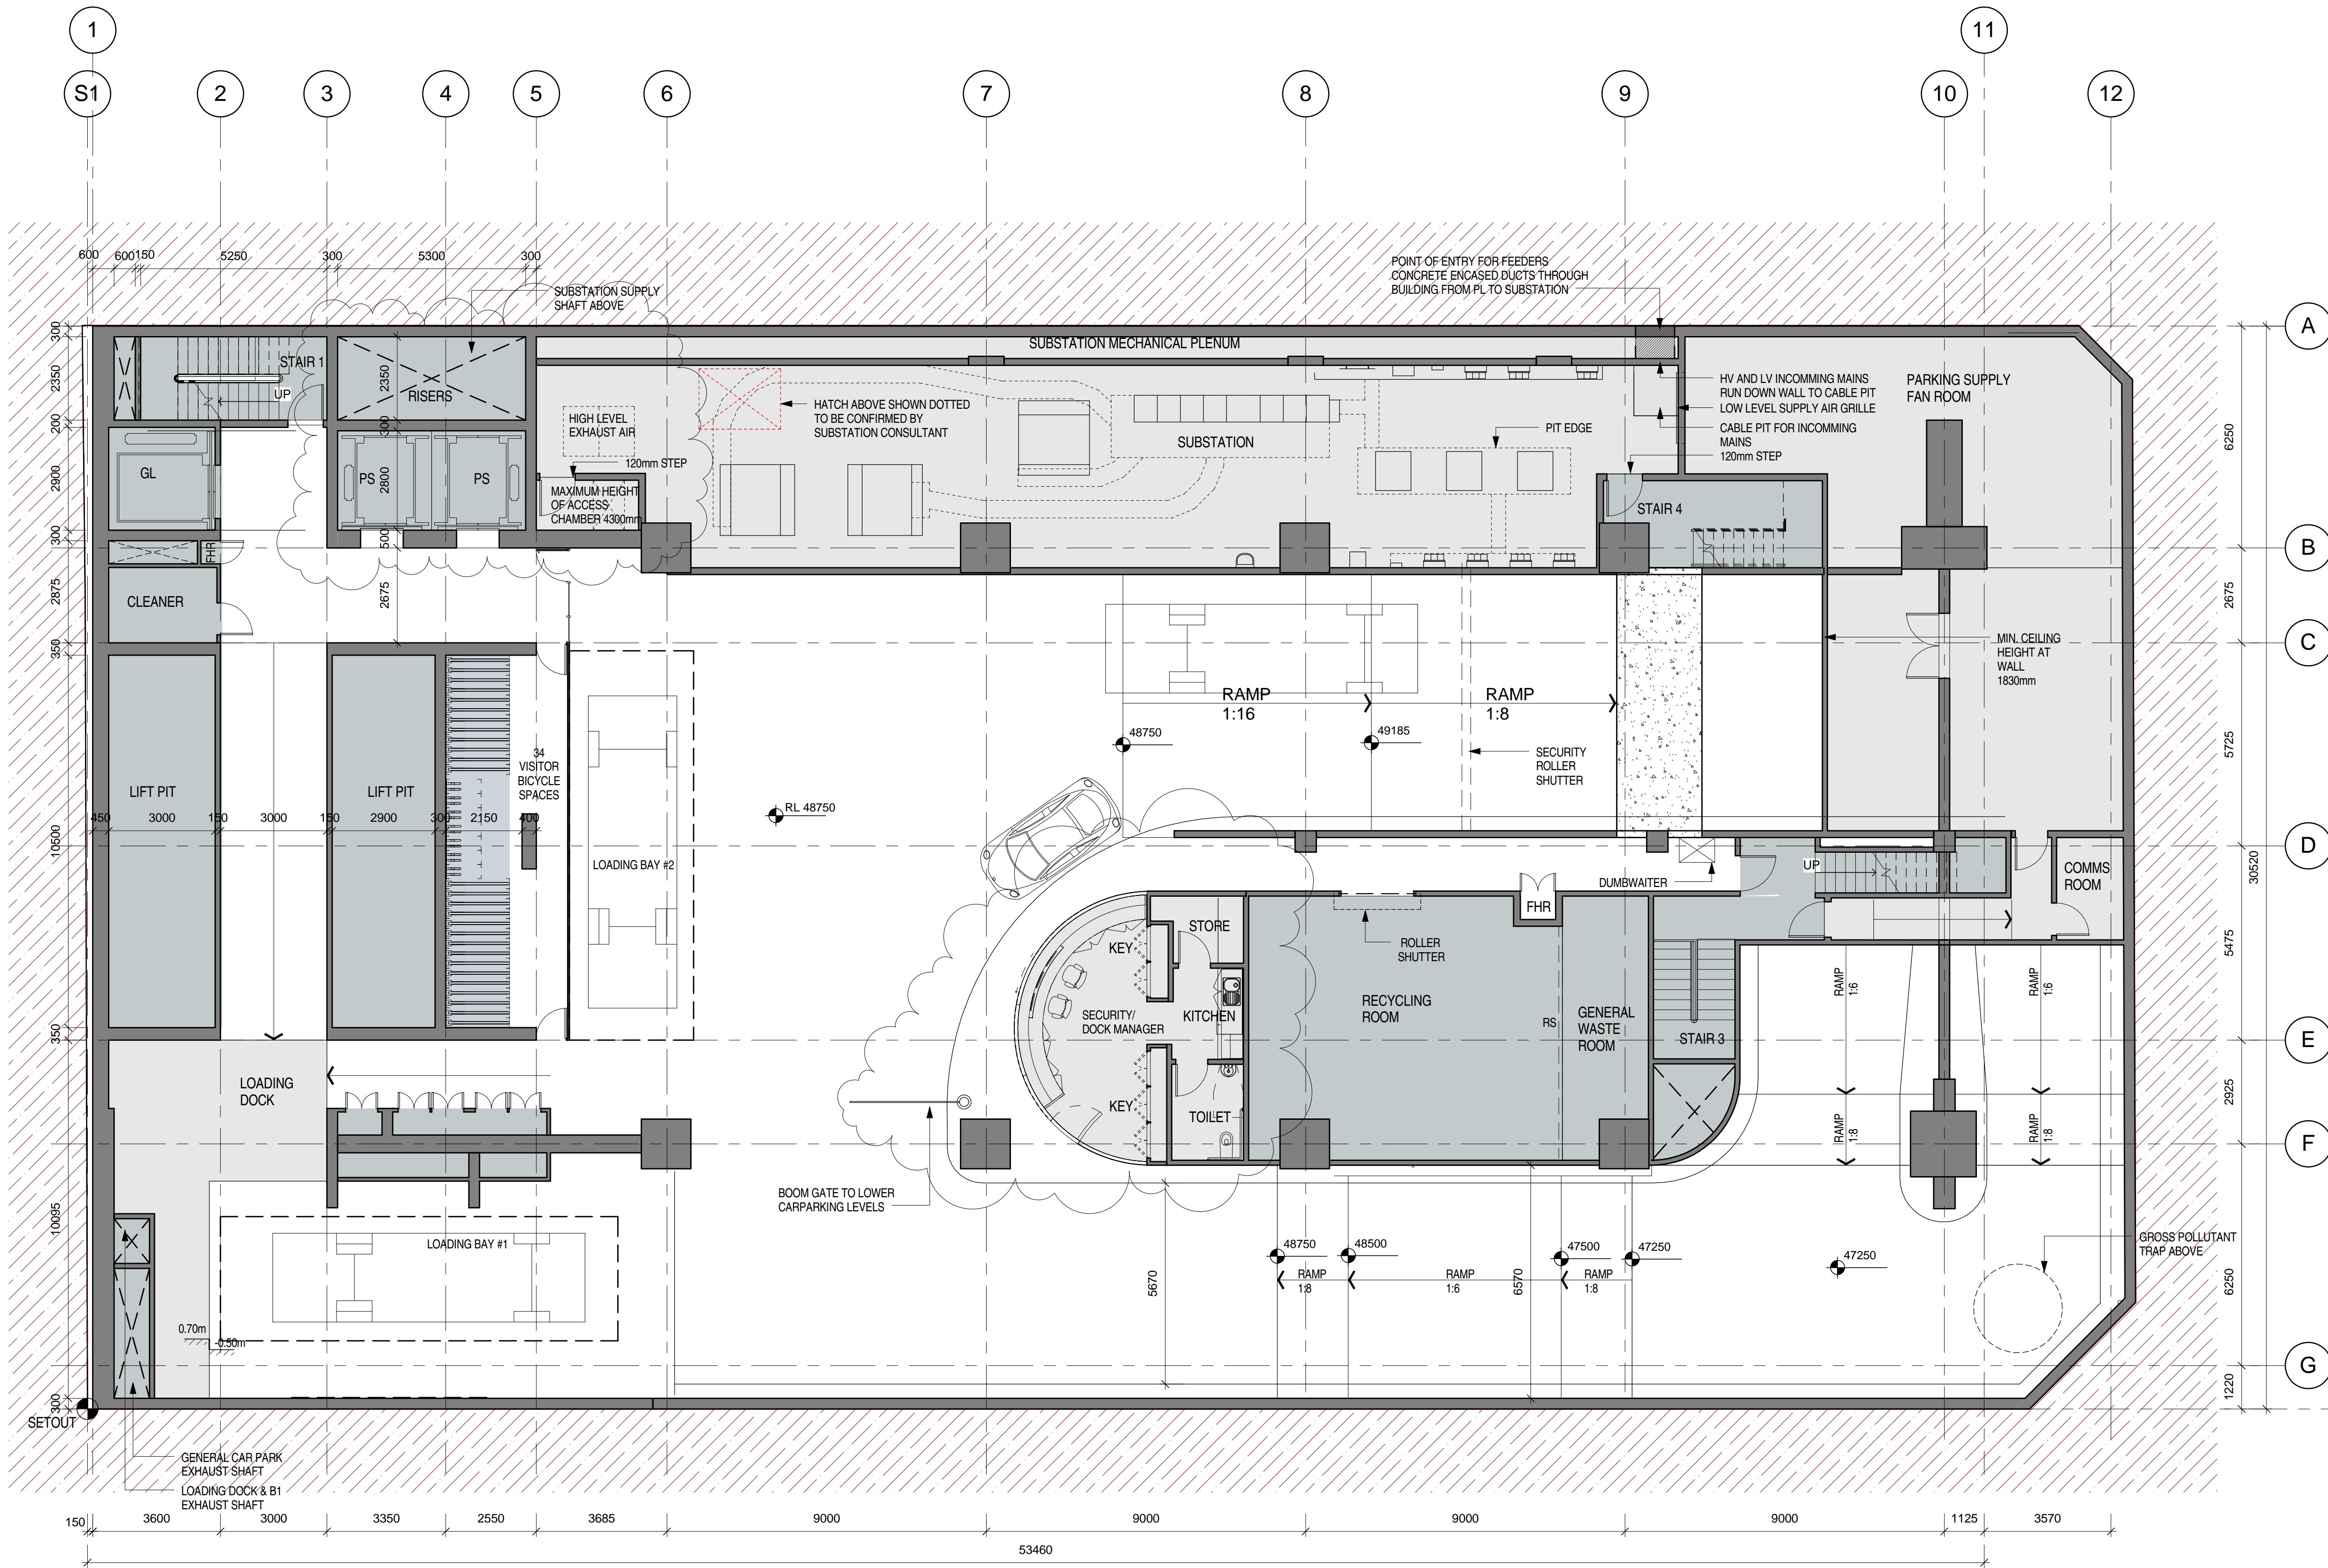

Level B1 Plan

1

A2004

Scale: 1 : 100