



Do not scale drawings. Verify all dimensions on site

issue	amendment	date
A	SECTION 75W APPLICATION	12.08.11
B	SECTION 75W AMENDMENT MOD2	25.10.13
C	SECTION 75W AMENDMENT MOD4	16.12.15

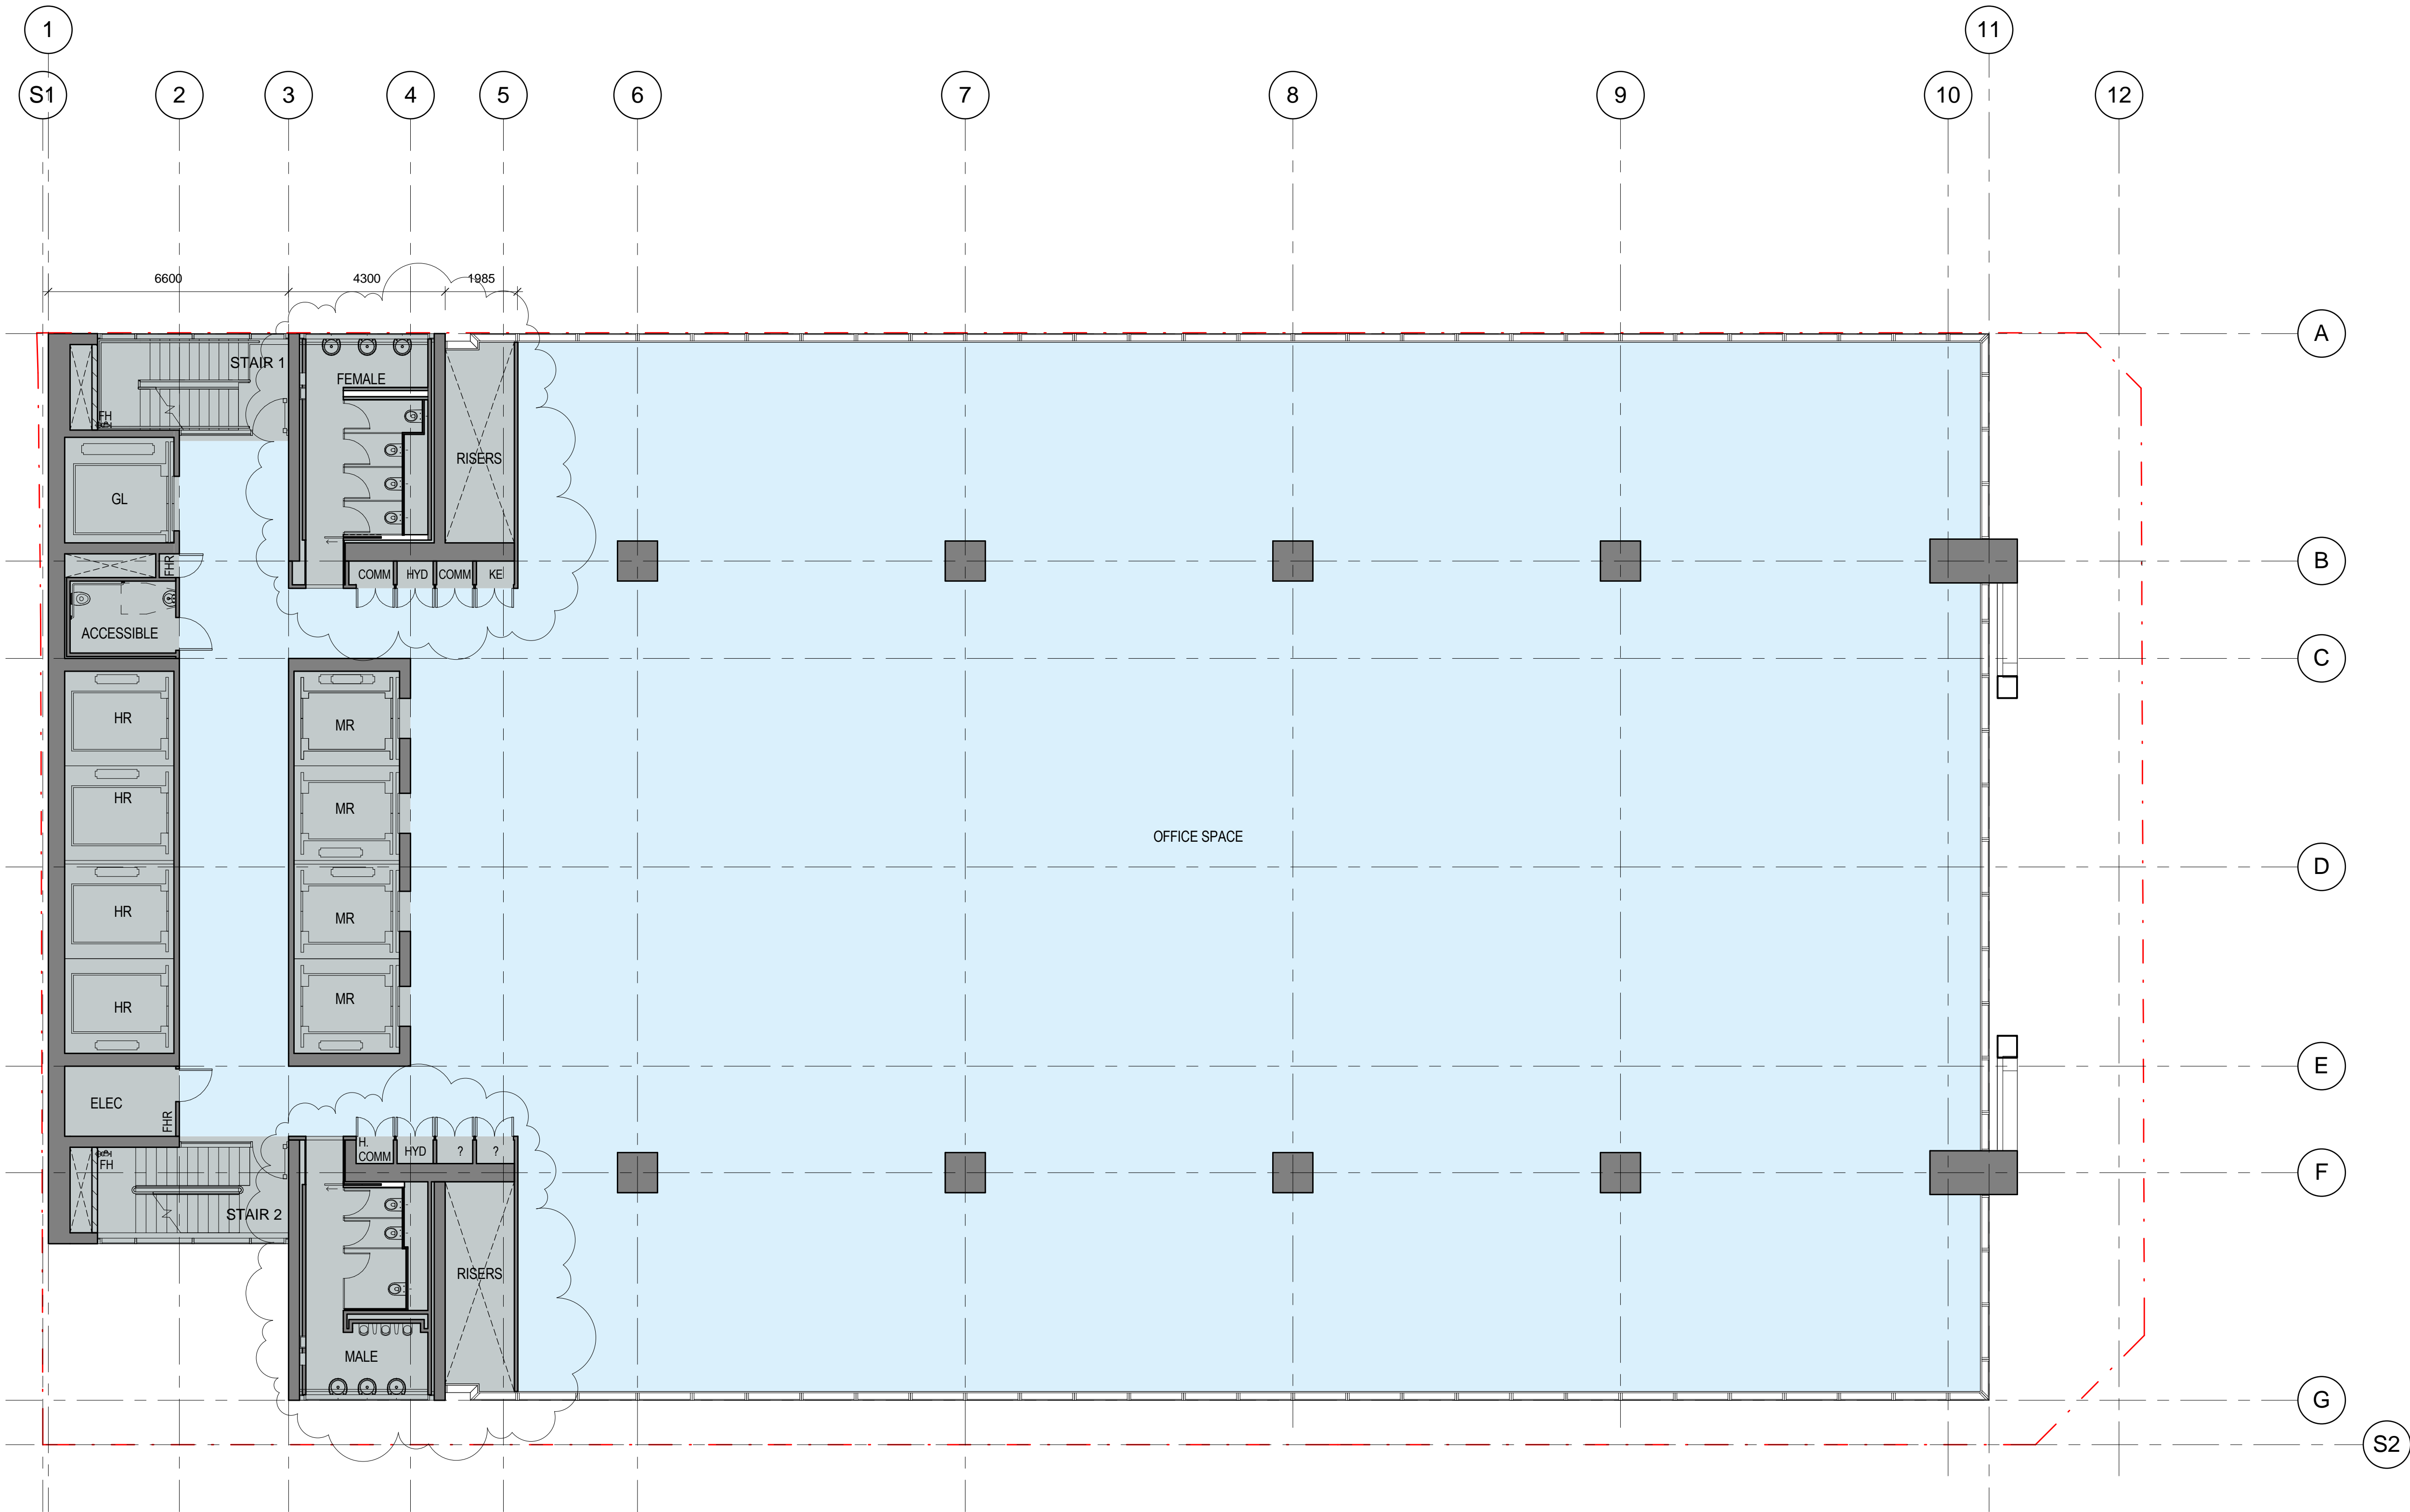

1 Typ. Mid Rise
1 : 100

client

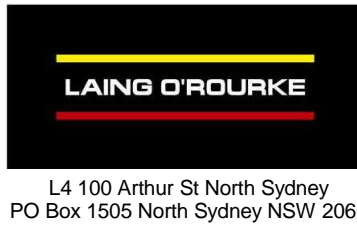

architectus™

Architectus Sydney
Level 3 341 George Street
Sydney NSW 2000
T (61 2) 8252 8400
F (61 2) 8252 8600
sydney@architectus.com.au
ABN 11 098 489 448

project

100 Mount Street, North Sydney

drawing

Plan - Typical Mid Rise Level

scale	1:200 @ A3, 1:100 @ A1	drawing no.	DA126
drawn	SZ	issue	C
checked	MC		
project no	110059		