
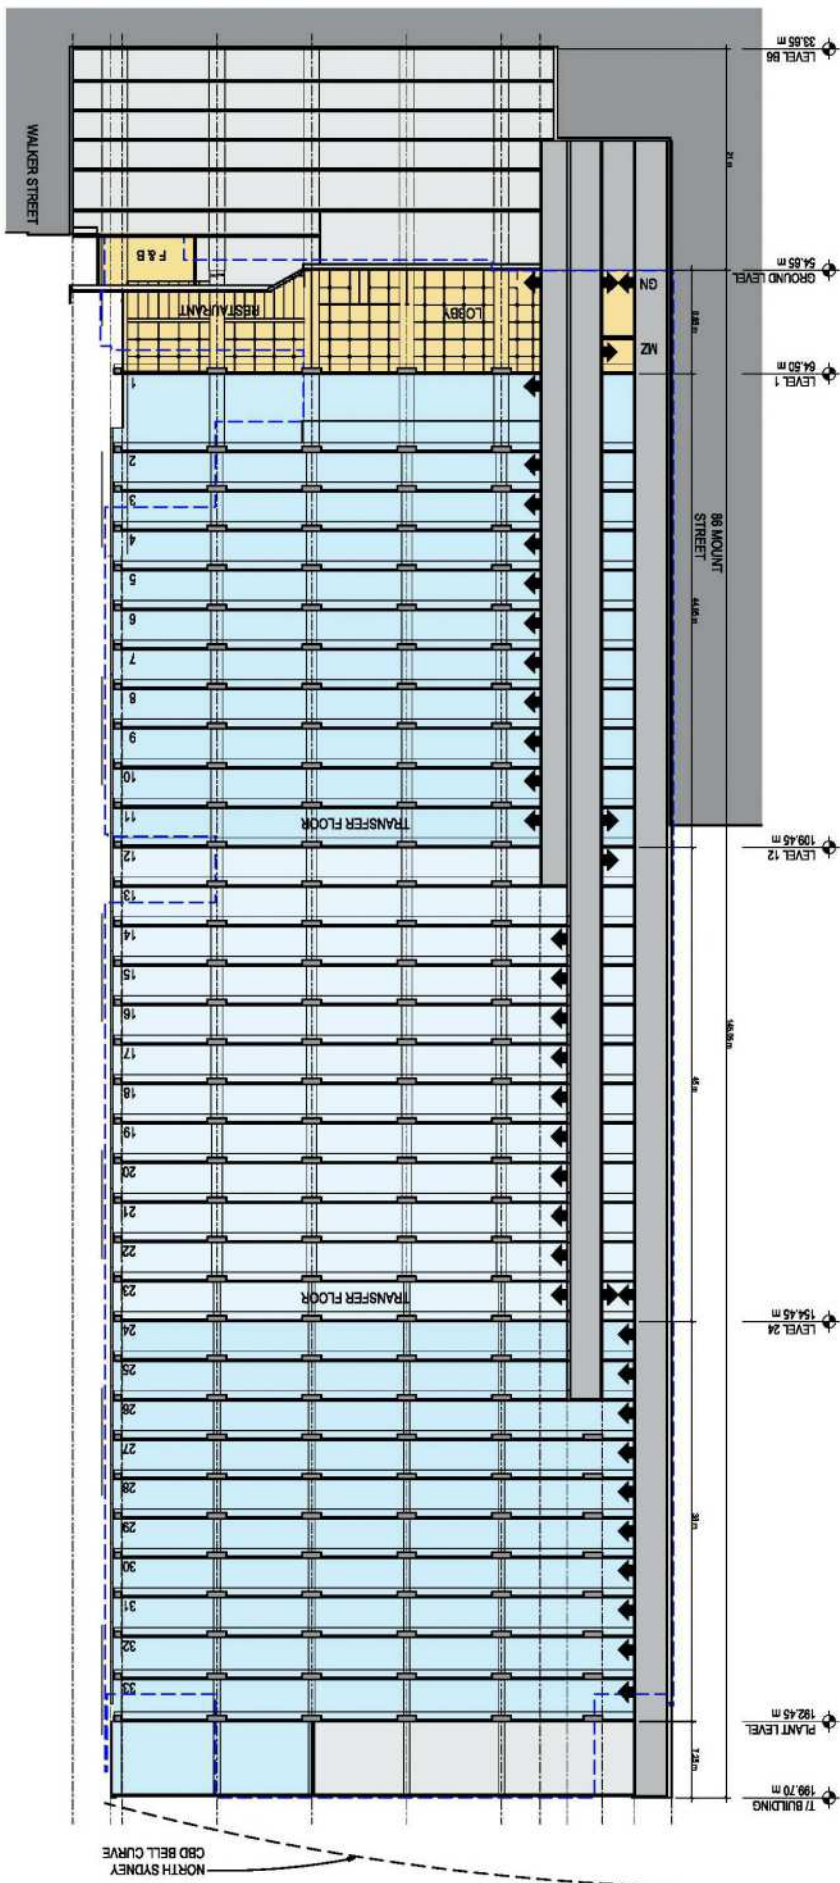


Do not scale drawings. Verify all dimensions on site

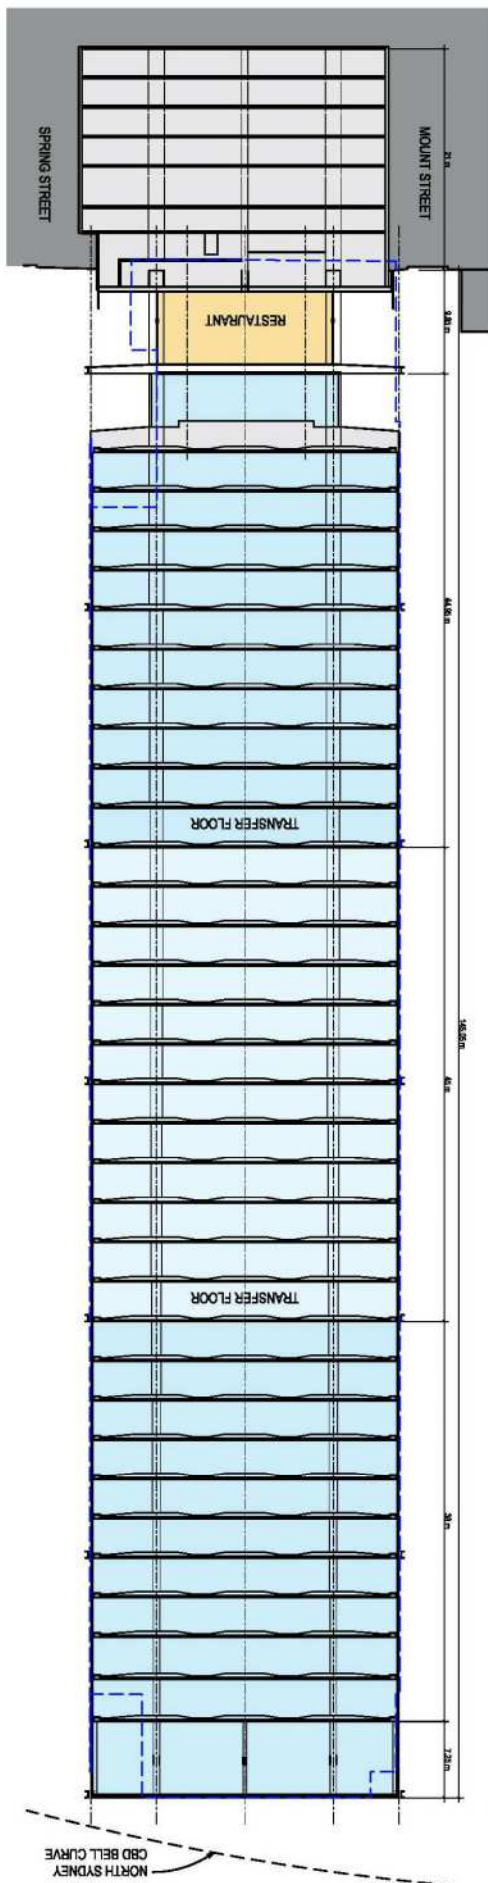

SOM
Skidmore, Owings & Merrill LLP
225 South Michigan Avenue, Suite 1900
Chicago, Illinois 60604

architectus™

Architects Sydney
Level 2, 341 George Street
Sydney NSW 2000
T 61 2 825 8400
F 61 2 825 8501
K02611158 620 438

100 Mount Street, North Sydney

Building Sections

DA132	C
WAV	SOM
FILENAME	1100569
FOLD ID	