

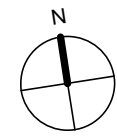


Do not scale drawings. Verify all dimensions on site

issue	amendment	date
A	SECTION 75W AMENDMENT MOD 4	16.12.15

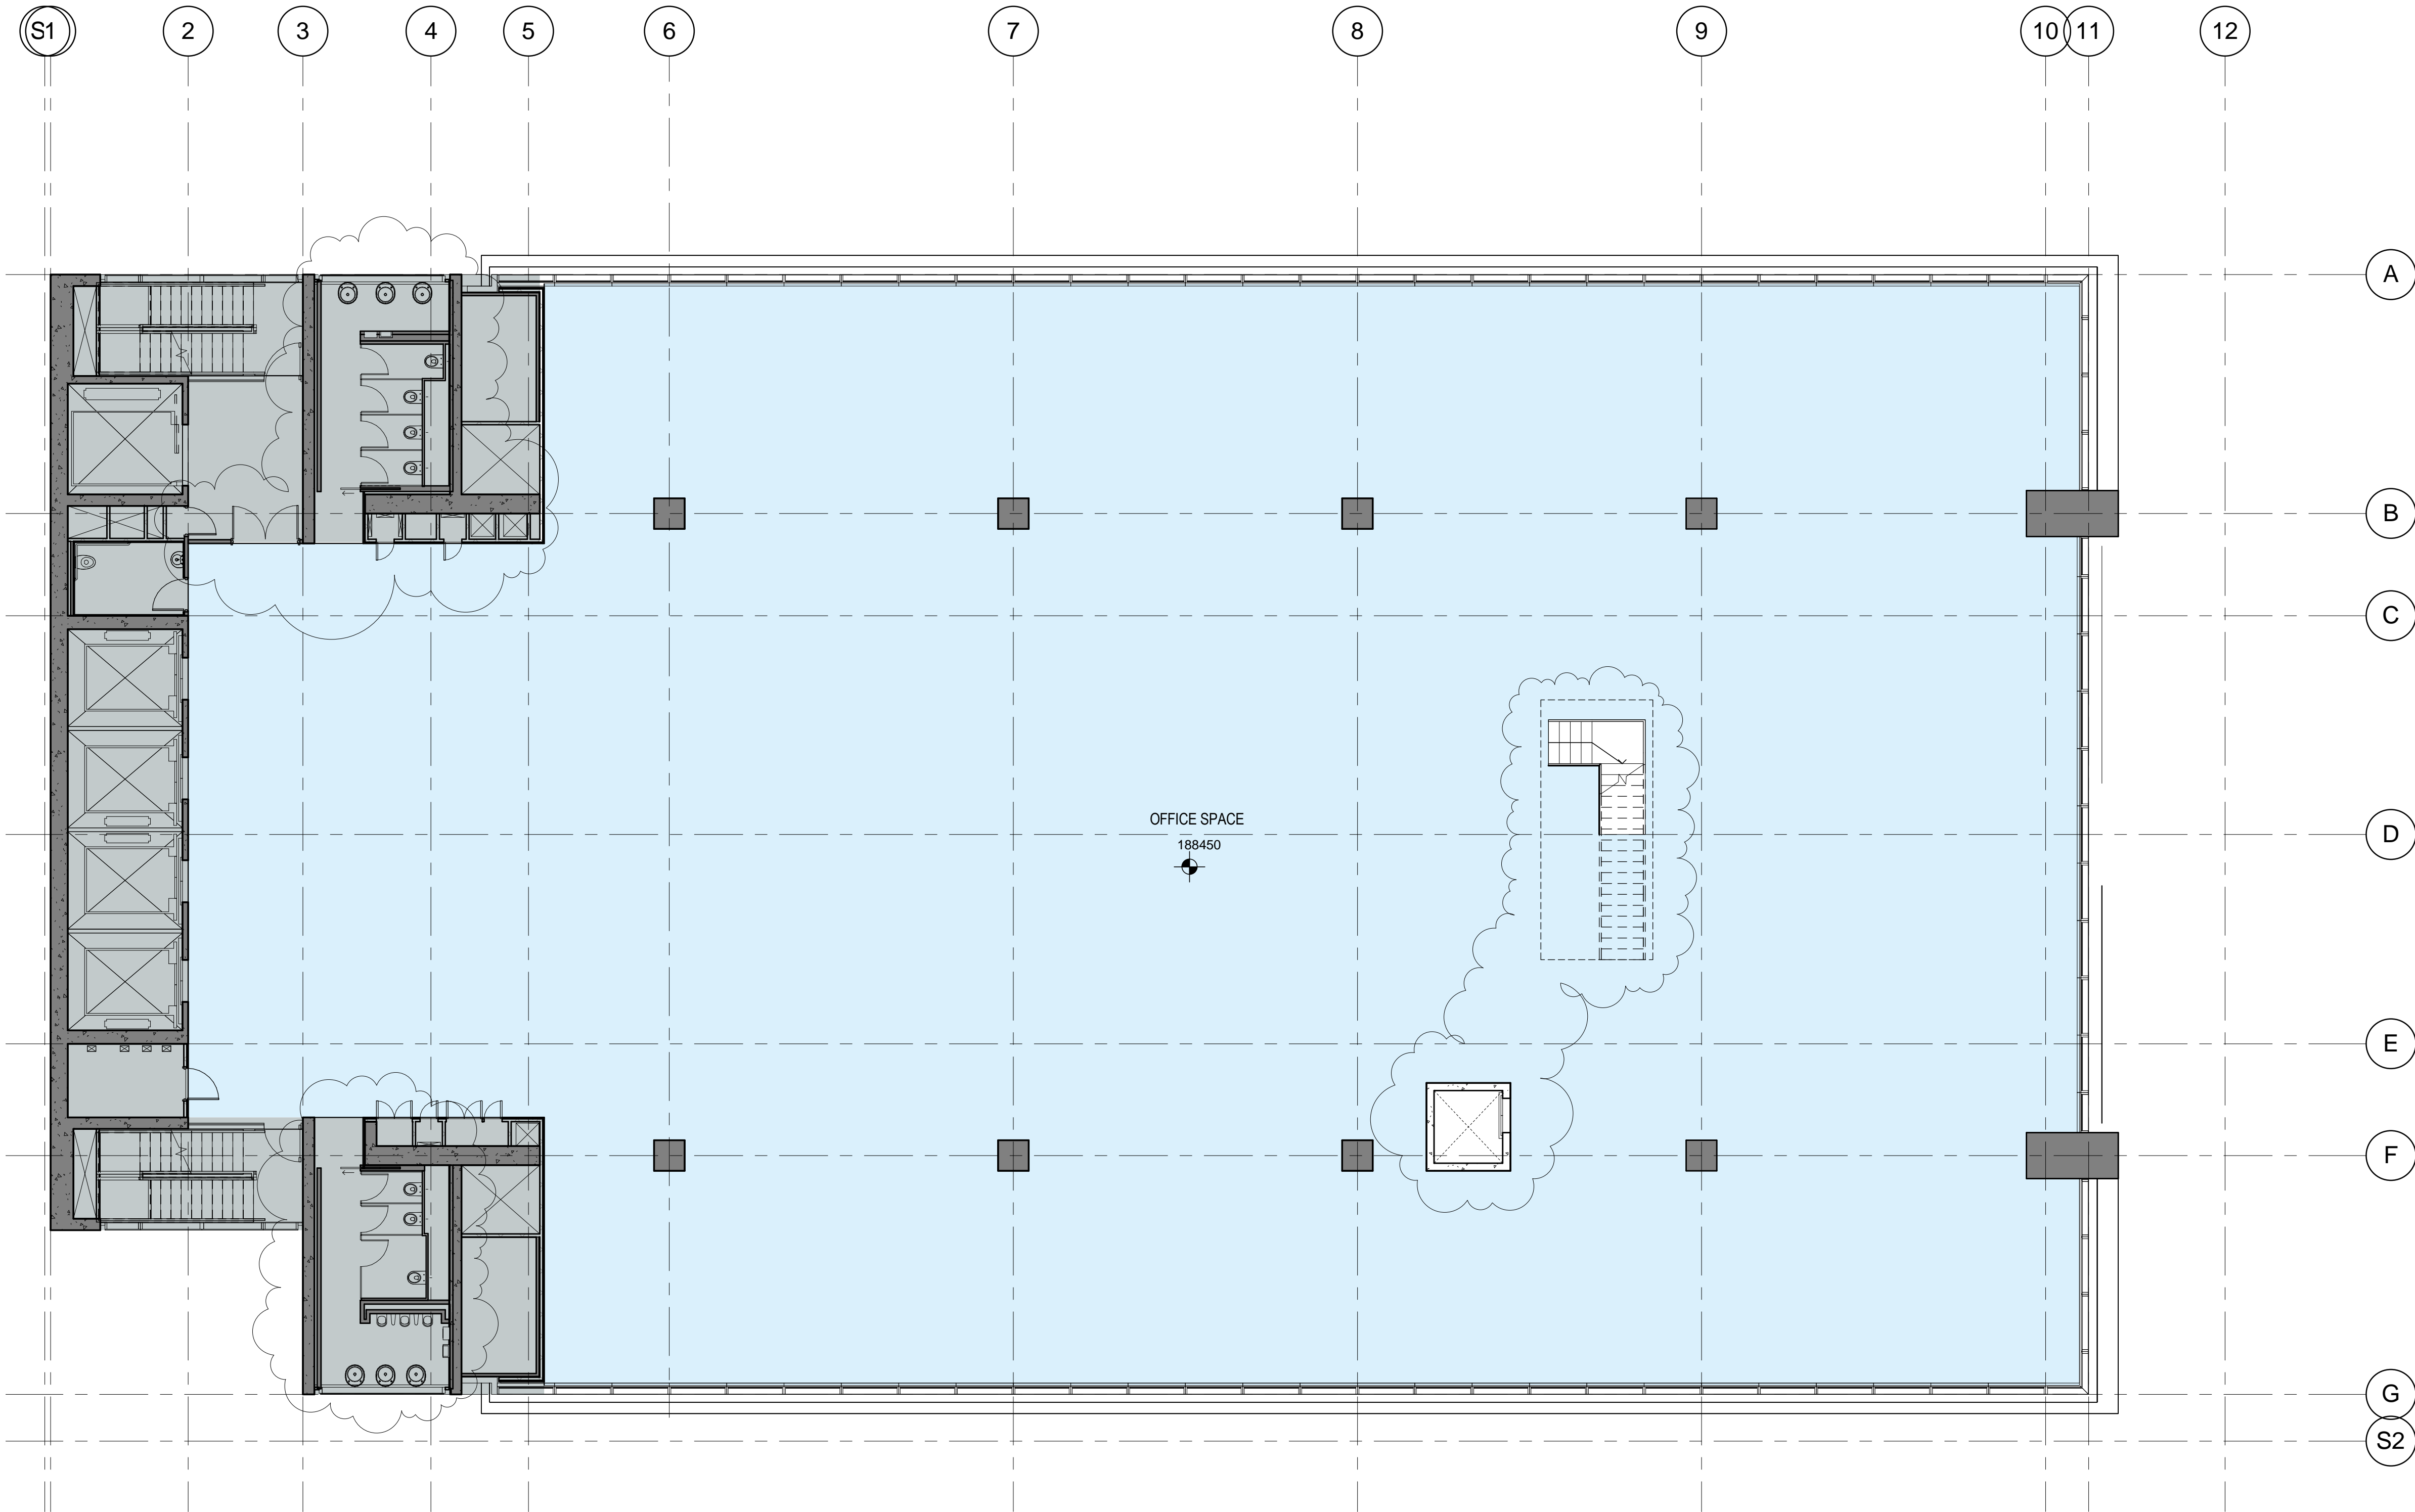

client

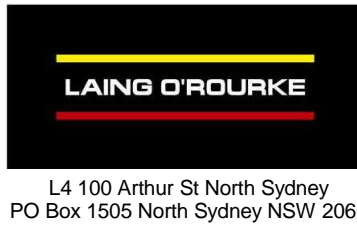

architectus™

Architectus Sydney
Level 3 341 George Street
Sydney NSW 2000
T (61 2) 8252 8400
F (61 2) 8252 8600
sydney@architectus.com.au
ABN 11 098 489 448

Sydney
Melbourne
Auckland
Brisbane
Shanghai

project

100 Mount Street, North Sydney

drawing

Plan - Level 33

scale	1:200 @ A3, 1:100 @ A1	drawing no.	DA127-1
drawn	SZ / RIC	issue	A
checked	MC		
project no	110059		