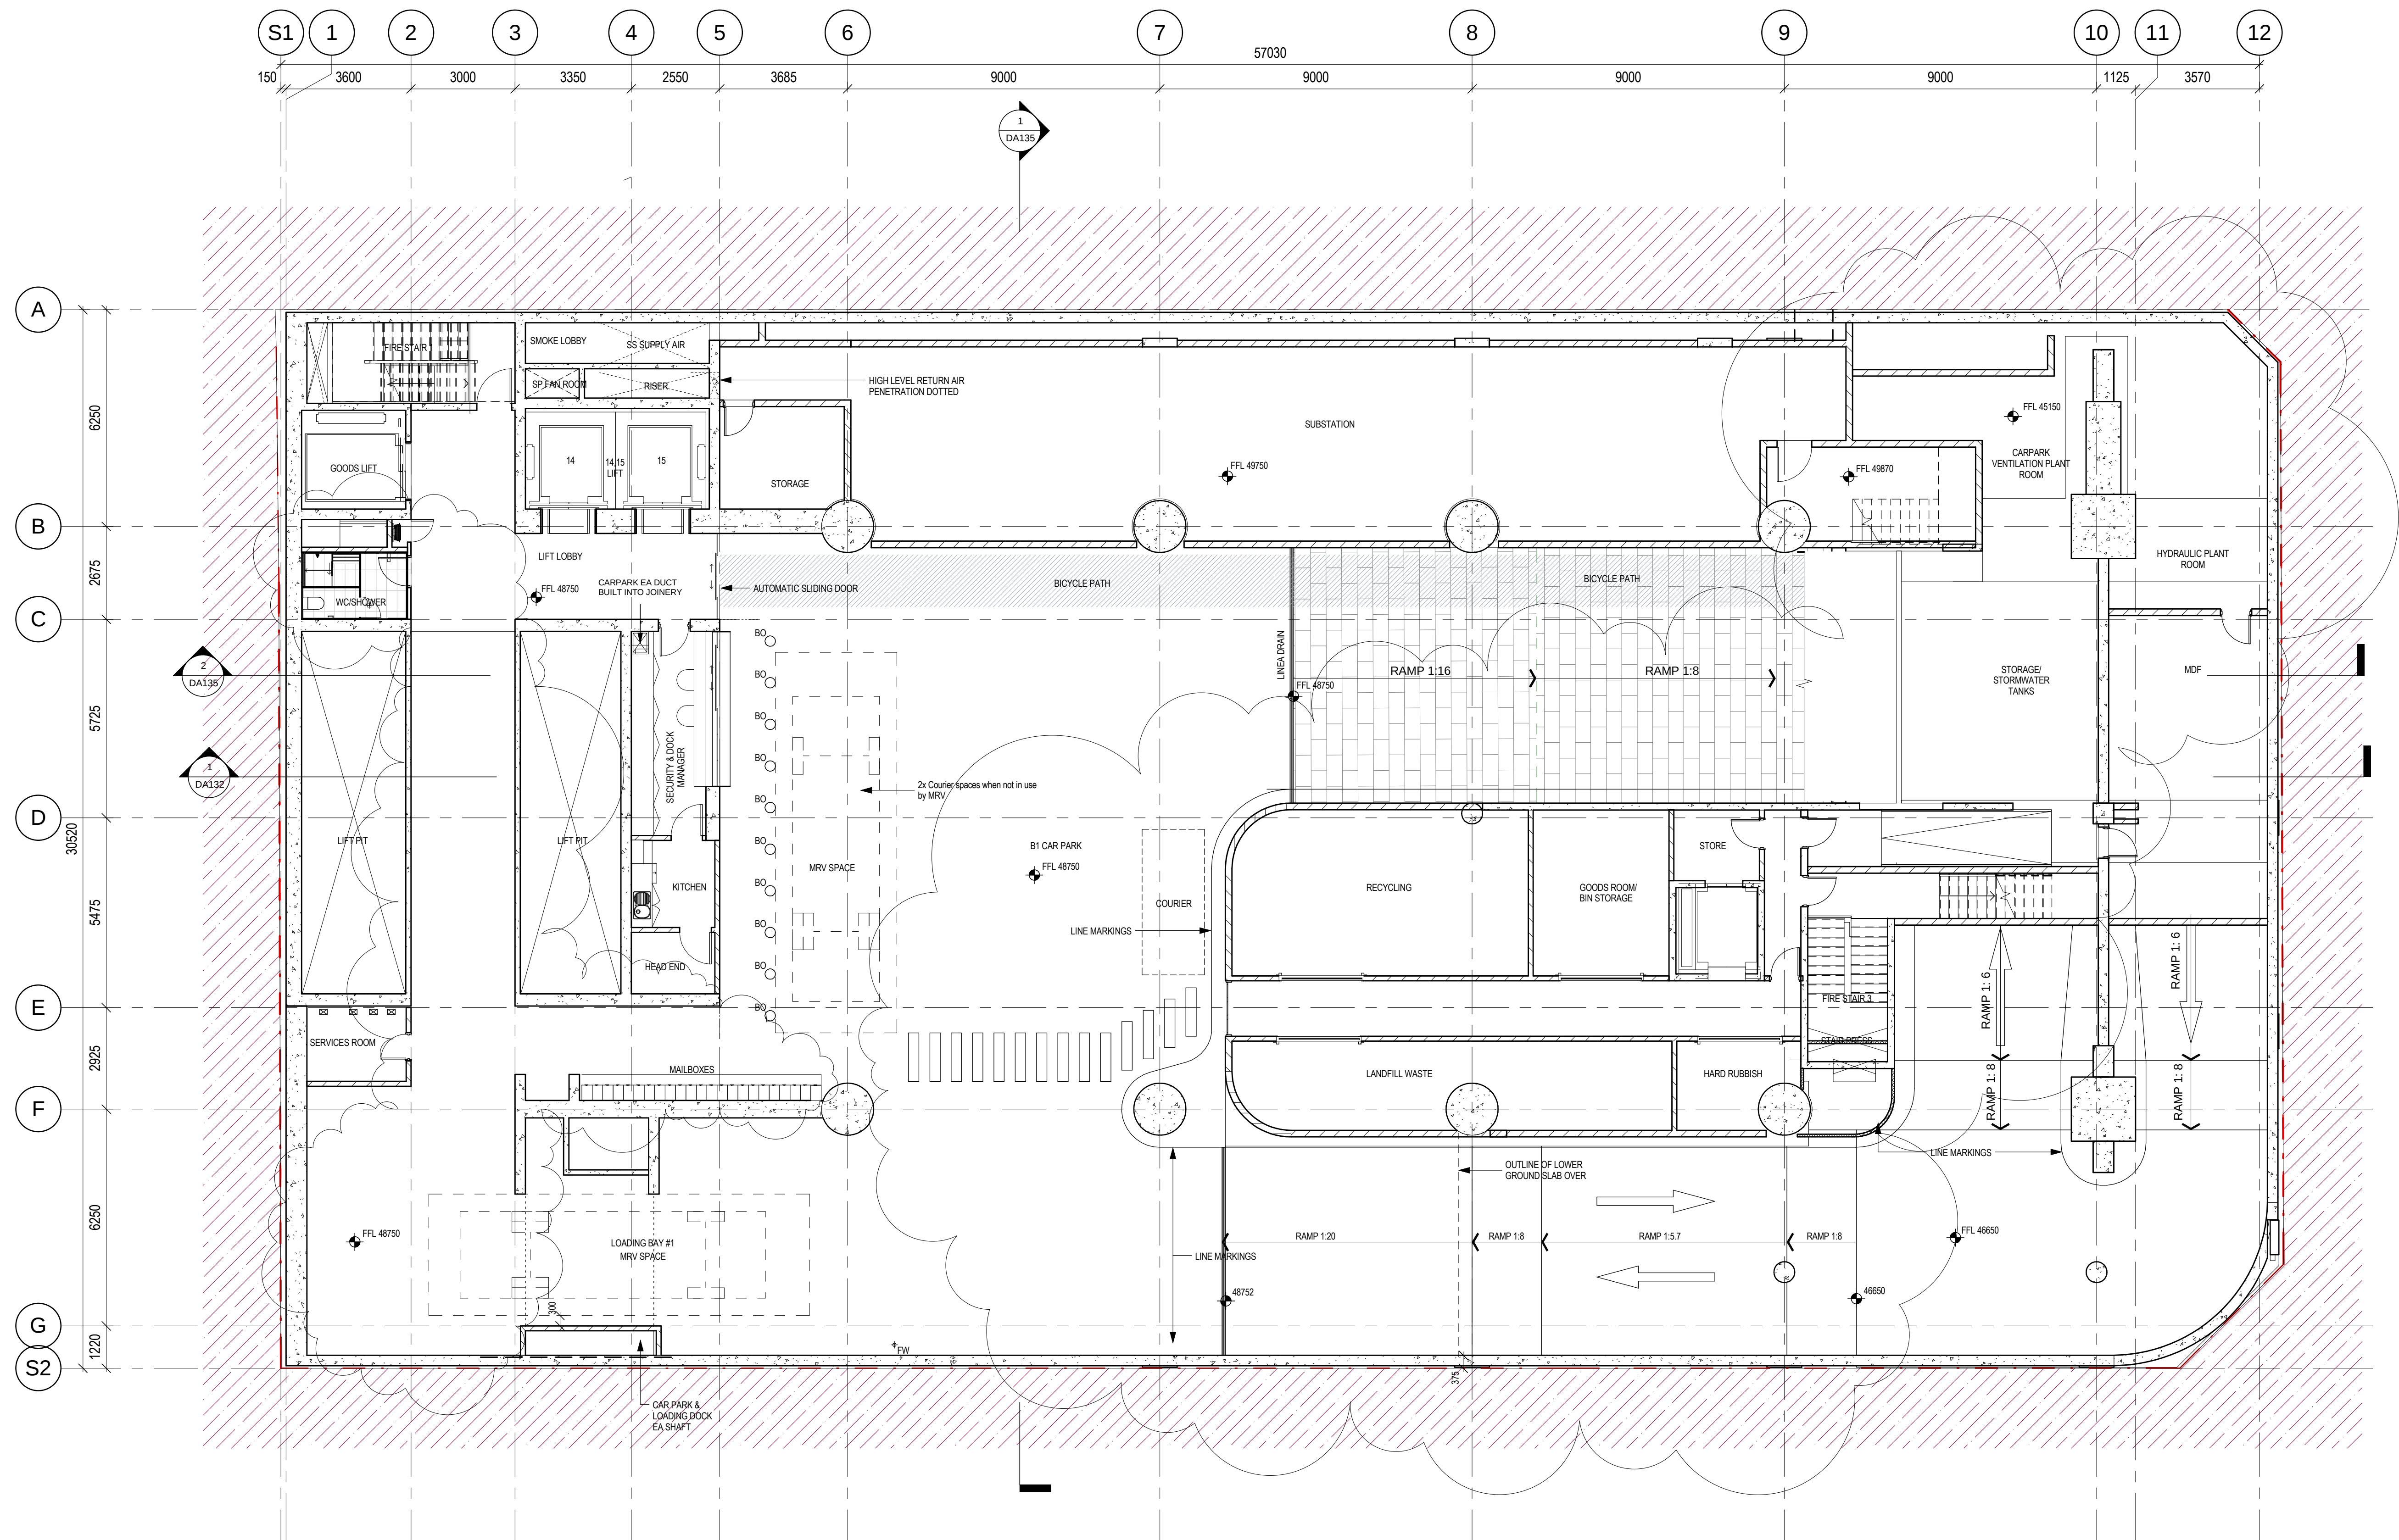


issue	amendment	date
A	SECTION 75W APPLICATION	12.08.11
B	SECTION 75W AMENDMENT MOD 2	25.10.13
C	SECTION 75W AMENDMENT MOD 4	16.12.15
D	SECTION 75W AMENDMENT MOD 5	18.05.16

[illegible]

SCALE: 1 : 100

LAING O'ROURKE

L4 100 Arthur St North Sydney
PO Box 1505 North Sydney NSW 2060

design consultant

SOM
dmore, Owings & Merrill LLP
224 South Michigan Avenue, Suite 1000
Chicago, Illinois 60604

architectus™

Sydney
Melbourne
Adelaide
Auckland
Christchurch
Brisbane

Architectus Sydney
Level 18 MLC Centre
19 Martin Place
Sydney NSW 2000
T (61 2) 8252 8400
F (61 2) 8252 8600
sydney@architectus.com.au
ABN 90 131 245 684

project

100 Mount Street, North Sydney

drawing

Plan - B1 Level

scale 1 : 100@A1

_____ wing no.

drawn SZ / NH

A118

checked	RO	issue
---------	----	-------

je

project no 110059

•

19/05/2016 5:46:51 PM