


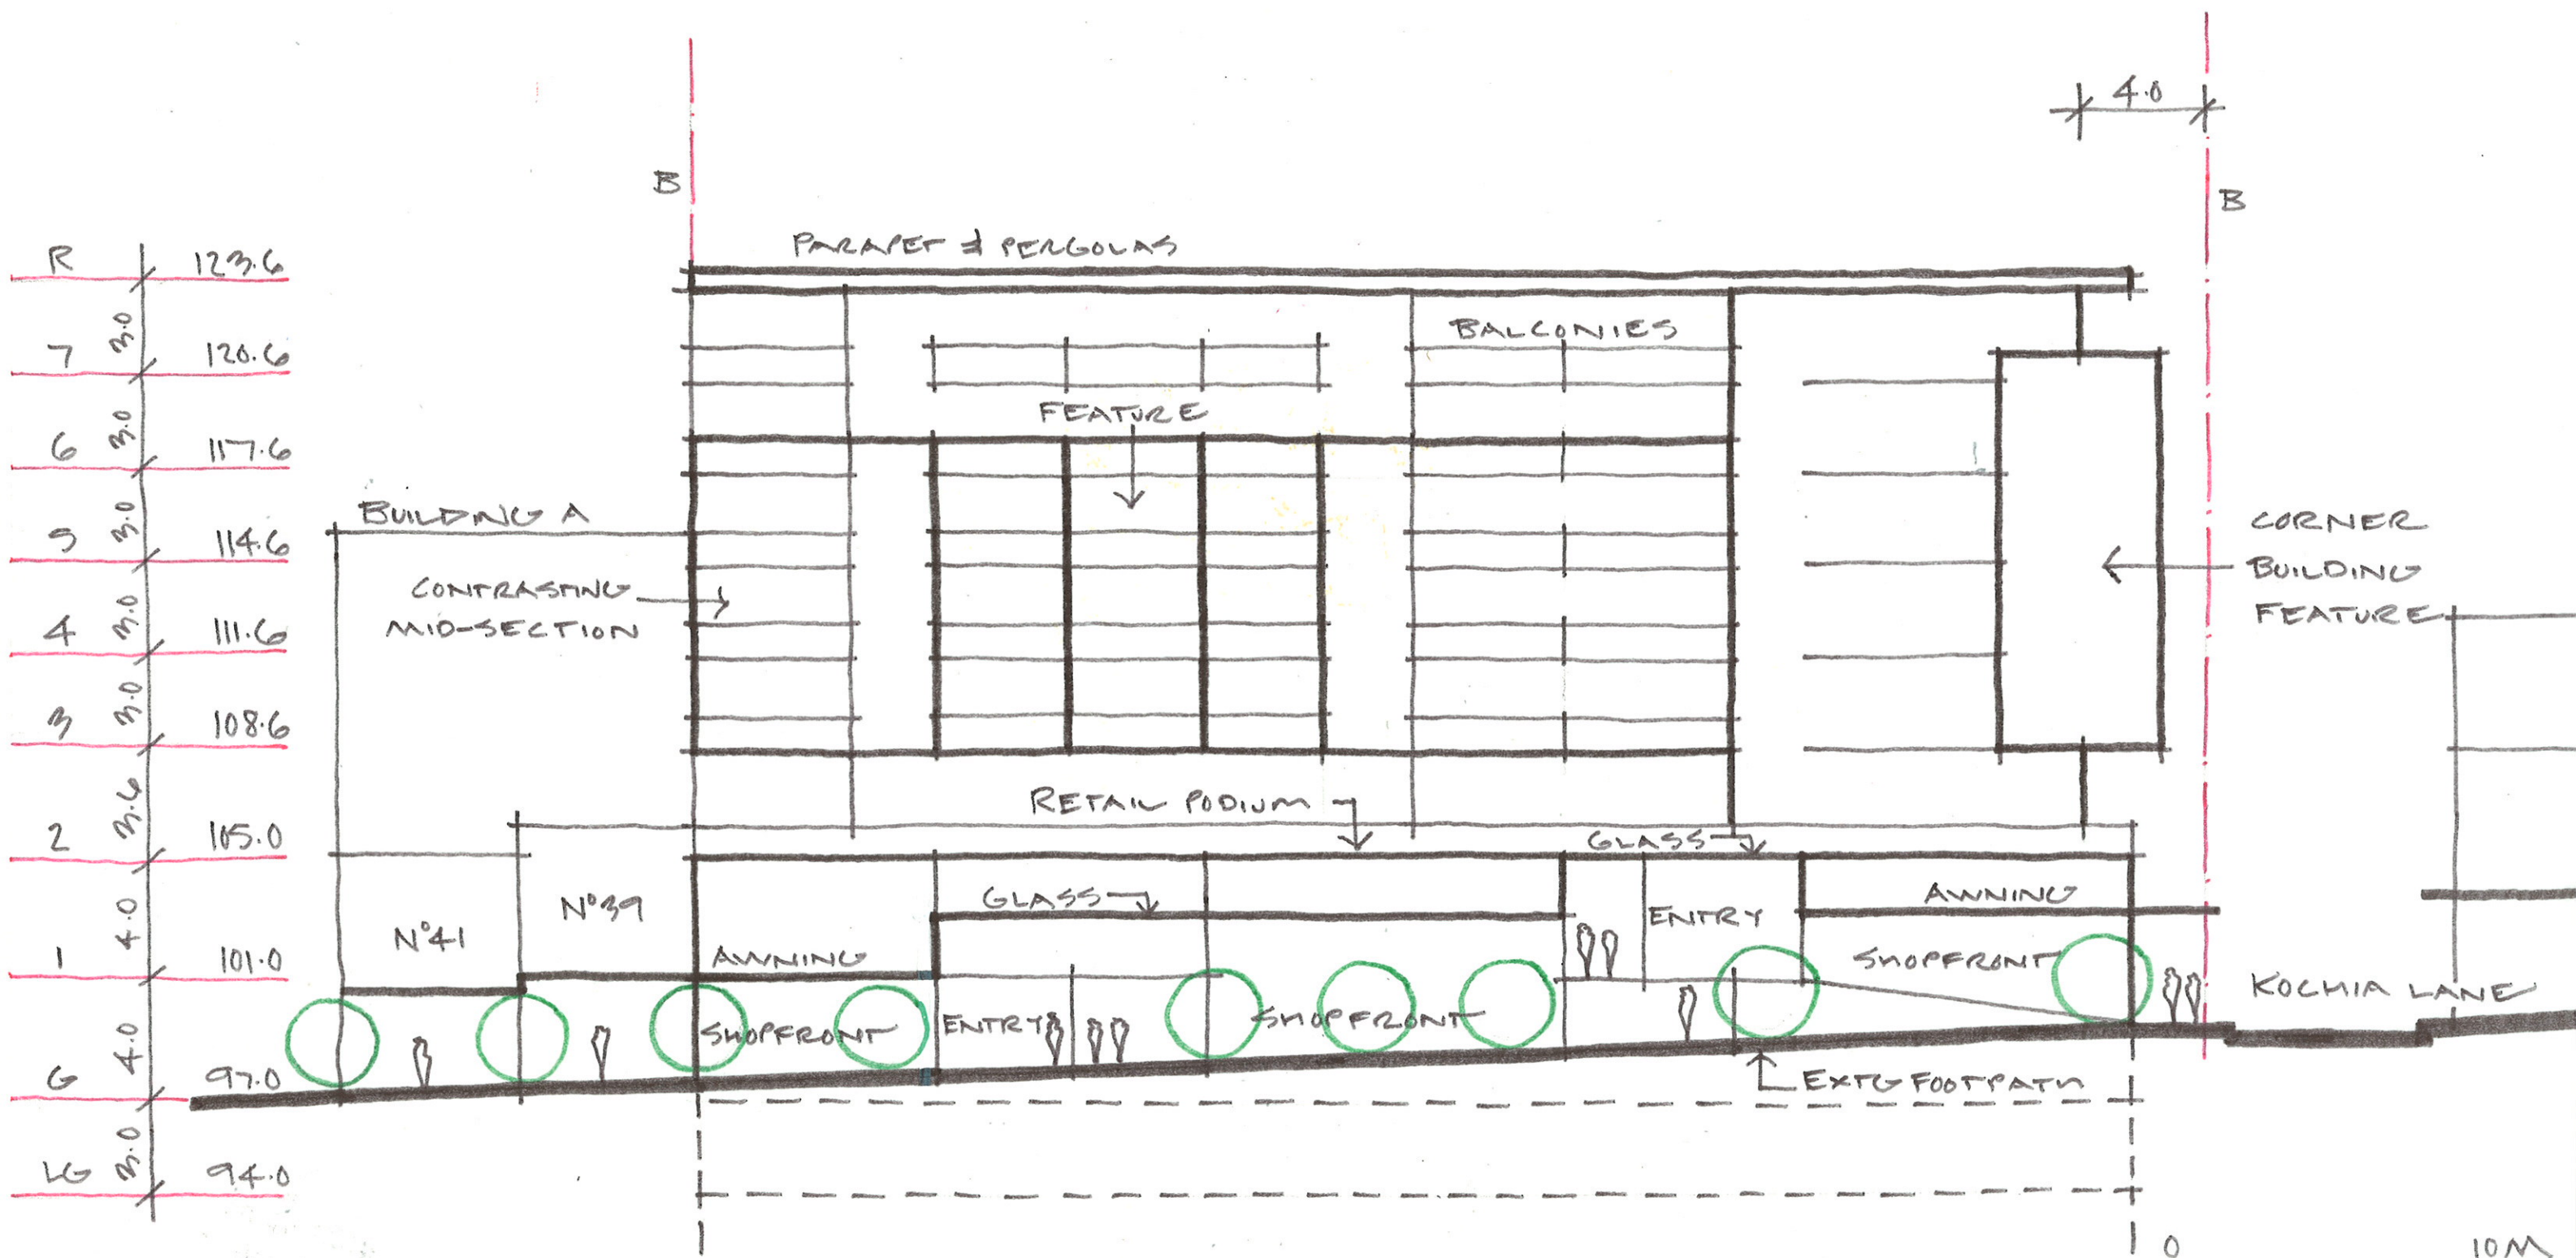

PTI ARCHITECTS
 PO Box Q813
 QVB Post Office NSW 1230
 Tel: 02 9283 0860 Fax: 02 9283 0870

P194.1 LINDFIELD SHOPPING CENTRE

LINDFIELD AVE
 ELEVATION/ENVELOPE
 SK 08