


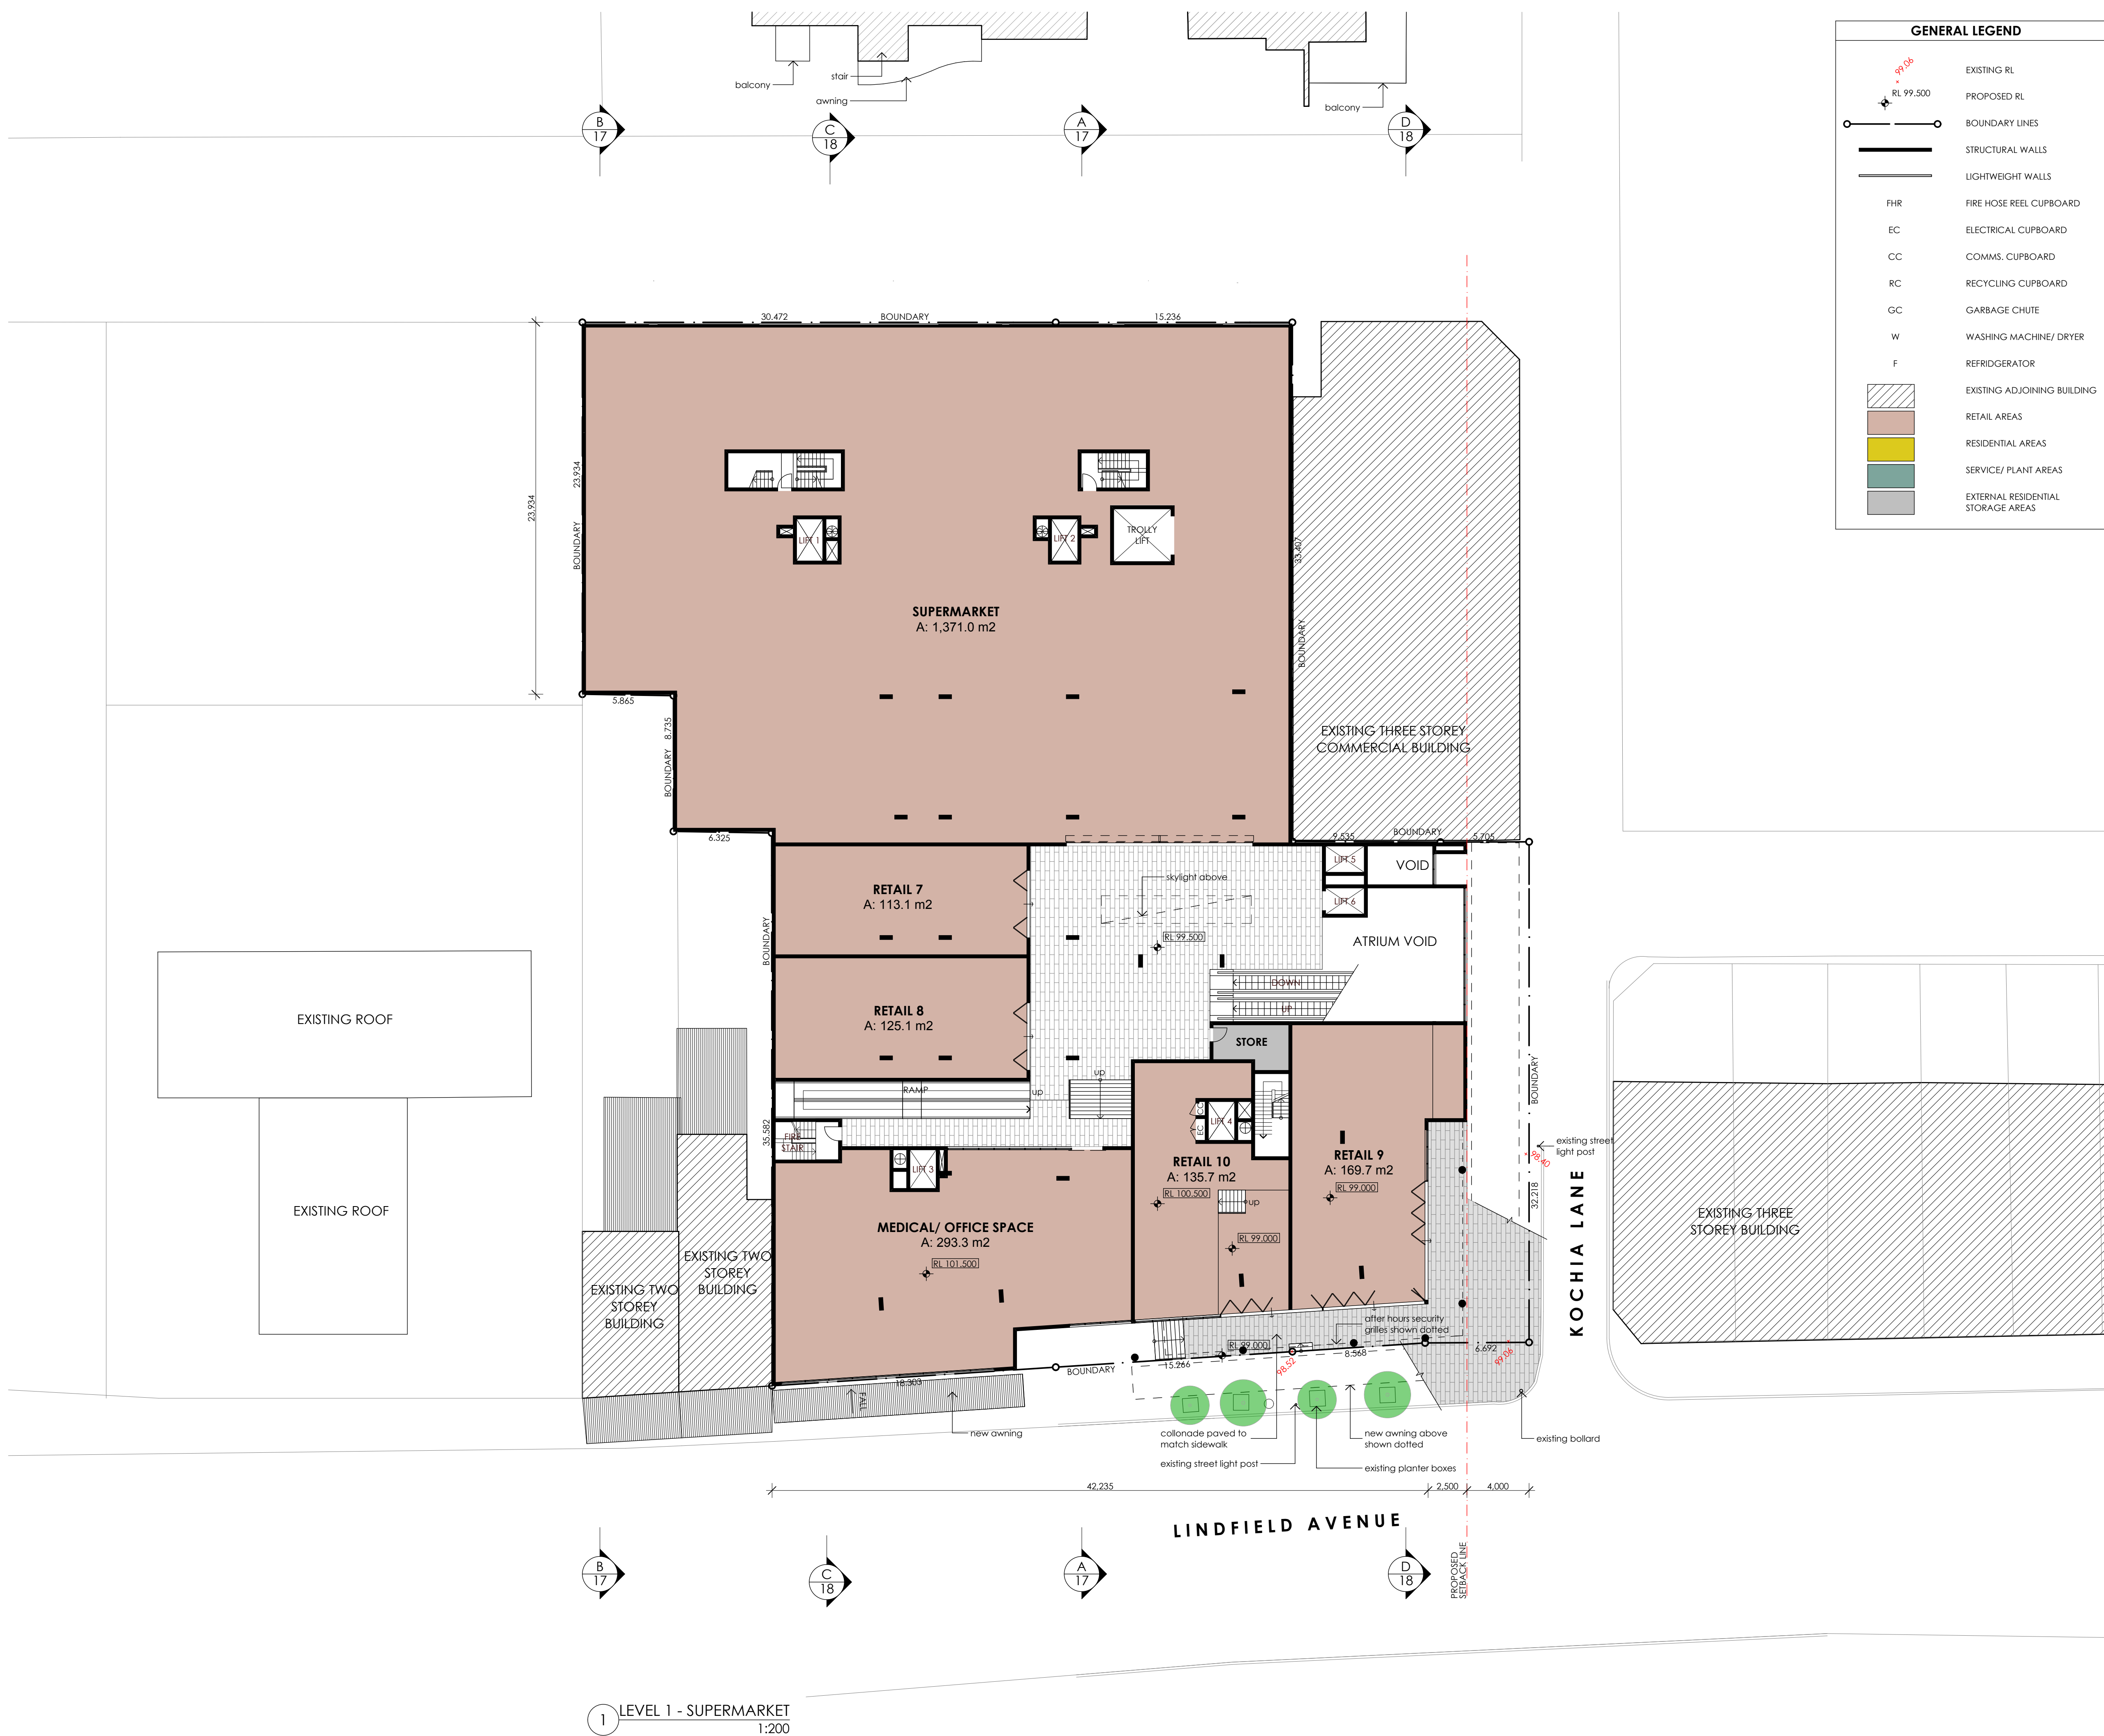

GENERAL LEGEND	
	EXISTING RL
	PROPOSED RL
	BOUNDARY LINES
	STRUCTURAL WALLS
	LIGHTWEIGHT WALLS
FHR	FIRE HOSE REEL CUPBOARD
EC	ELECTRICAL CUPBOARD
CC	COMMS. CUPBOARD
RC	RECYCLING CUPBOARD
GC	GARBAGE CHUTE
W	WASHING MACHINE/ DRYER
F	REFRIDGERATOR
	EXISTING ADJOINING BUILDING
	RETAIL AREAS
	RESIDENTIAL AREAS
	SERVICE/ PLANT AREAS
	EXTERNAL RESIDENTIAL STORAGE AREAS

- NOTE
1. Contractors to verify all dimensions on site before any shop drawings or work is commenced.
 2. Figured dimensions to be taken in preference to scaled dwgs.
 3. This drawing is to be read in conjunction with the specification and engineers drawings.

This drawing is the copyright of Project Tourism International Architecture Pty Ltd and may not be altered, reproduced or transmitted in any form or by any means, in part or in whole without the written permission of Project Tourism International Architecture Pty Ltd. ABN: 90 050 071 022.

REVISIONS			
REV	DESCRIPTION	BY	CHK
A	DEVELOPMENT APPLICATION	VD	22.07.10
B	UPDATED SUBMISSION WITH PROPOSED SETBACK LINE	TN	06.10.10
C	FIRE STAIR MODIFIED TO SUIT GROUND FLOOR CHANGES, 1 UNIT CHANGED TO STUDIO.	RA	11.02.11
D	RETAIL & SUPERMARKET RELOCATED COURTYARD DELETED KOCHIA LN SETBACK INCREASED	VD	13.04.11

ARCHITECTURE
Project Tourism International Architecture Pty Ltd Level 10, 263 Clarence St Sydney 2000
T (02) 9283 0860 F (02) 9283 0870 www.ptigroup.com.au ABN 90 050 071 022
Nominated Registered Architect: Peter Israel (reg no. 5054)

COMMERCIAL & DESIGN ARCHITECTS

INTERIOR DESIGNERS

PROPERTY DEVELOPMENT ANALYSTS & ADVISORS

FOR TOURISM, LEISURE, ENTERTAINMENT & RESIDENTIAL PROPERTIES

CLIENT :
ANKA PROPERTY GROUP

PROJECT :
LINDFIELD RETAIL & RESIDENTIAL DEVELOPMENT

DRAWING TITLE:
LEVEL 1 PLAN

SCALE:
1:200 @ A1, 1:400 @ A3

PRINT DATE:
15/04/2011

DRAWN BY:
VD

CHECKED BY:
VD

PROJECT No:
P194.2

TRUE NORTH: