

-  AMENITY
-  CIRCULATION
-  ELECTRICAL RISER
-  GARBAGE
-  HORIZONTAL TRANSPORTATION
-  HYD/FIRE RISER
-  MECH. RISER
-  PARKING
-  PUBLIC AREA
-  RESIDENT(A)
-  RESIDENT(B)
-  RETAIL
-  SERVICE ZONE
-  TANKS
-  VERTICAL TRANSPORTATION

Notes
All dimensions and setbacks to be verified prior to commencement, omissions or discrepancies to be notified to the architect.

Copyright
The copyright of this drawing together with any other documents prepared by crone partners architecture studios, pty ltd (cp) remains the property of cp. crone partners grants licence for the use of this document for the purpose for which they are intended. The licence is not transferable without the permission of cp.

Quality Assurance System

Authorised By: _____ Date: _____

Rev	DESCRIPTION	By	Date
A	ISSUED FOR SECTION 75W SUBMISSION	MB	20/11/2012
B	ISSUED FOR PREFERRED PROJECT REVIEW SUBMISSION	MB	20/05/2013
C	MO UNITS & NORTH & SOUTH LOTS REVISSED	MB	09/08/2013
D	END UNITS ROOM TEXT & AREAS REVISED	MB	12/08/2013
E	ISSUED FOR SECTION 75W SUBMISSION	MB	31/10/2014
F	ISSUED FOR INFORMATION	MB	17/12/2014
G	ISSUED FOR CONSULTANTS COORDINATION	MB	19/12/2014
H	ISSUED FOR CONSULTANTS COORDINATION	MB	23/12/2014
I	ISSUED FOR STRATA LOT TITLE SETUP	MB	09/01/2015
J	ISSUED FOR CONSULTANTS COORDINATION	MB	03/02/2015
K	ISSUED FOR INFORMATION	MB	11/02/2015
L	ISSUED FOR SECTION 75W MODIFICATION 3 SUBMISSION	MB	20/02/2015
M	ISSUED FOR SECTION 75W MODIFICATION 3 SUBMISSION	MB	24/02/2015
N	ISSUED FOR SECTION 75W MODIFICATION 3 SUBMISSION	MB	30/03/2015

Builder

Client
AQUALAND
LEVEL 32
225 George Street
SYDNEY NSW 2000
Ph: +61 2 9252 3347
Fax: +61 2 9241 1754



Structural Engineer
AECOM
Level 21, 420 George St, Sydney NSW 2000
Ph: 02 8934 0000 Fax: 02 8934 0001

Mechanical Engineer
WOOD & GRIEVE ENGINEERS
Level 3, 454 - 456 Pacific Highway,
St. Leonards, NSW 2000
Ph: 02 8484 7000 Fax: 02 8484 7100


Electrical Engineer
WOOD & GRIEVE ENGINEERS
Level 3, 454 - 456 Pacific Highway,
St. Leonards, NSW 2000
Ph: 02 8484 7000 Fax: 02 8484 7100

Hydraulic Engineer
INSYNC SERVICES
Suite 8, Level 2, 56 Church Ave.
Mascot, NSW 2015
Ph: 02 9669 4311 Fax: 02 9669 4322

Ph: 02 9669 4311 Fax: 02 9669 4322
Landscape Architect
Land Live Arch
3 Sublime Point Ave
Tascott, NSW 2250
Ph: 0401 271 241

KEY

Scale 1 : 200 @A1

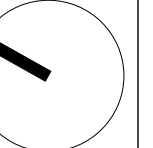

cronepartners

Cronepartners
level 2, 364 kent street,
sydney, nsw 2000, australia
Ph: +61 2 8295 5300
Fax: +61 2 8295 5301

Project	
---------	--

**LINDFIELD MIXED-USE DEVELOPMENT
23-41 LINDFIELD AVE & 7,11 HAVILAH LA
LINDFIELD NSW 2070**

Drawn: MQ	Checked: VD	Date: 24/02/2015
------------------	--------------------	-------------------------

Drawing Title	Checked: ☐
LEVEL 4 FLOOR PLAN	

S75W(MOD3) SUBMISSION

CA 2924	ADAZ	1008	N
Project no.	Drawing Phase.	Drawing No.	Rev

S75W SUBMISSION - MOD 3