


JTE: GRID LINE S1 IS PARALLEL TO S2  
AND NOT PARRALLEL TO BROADWAY

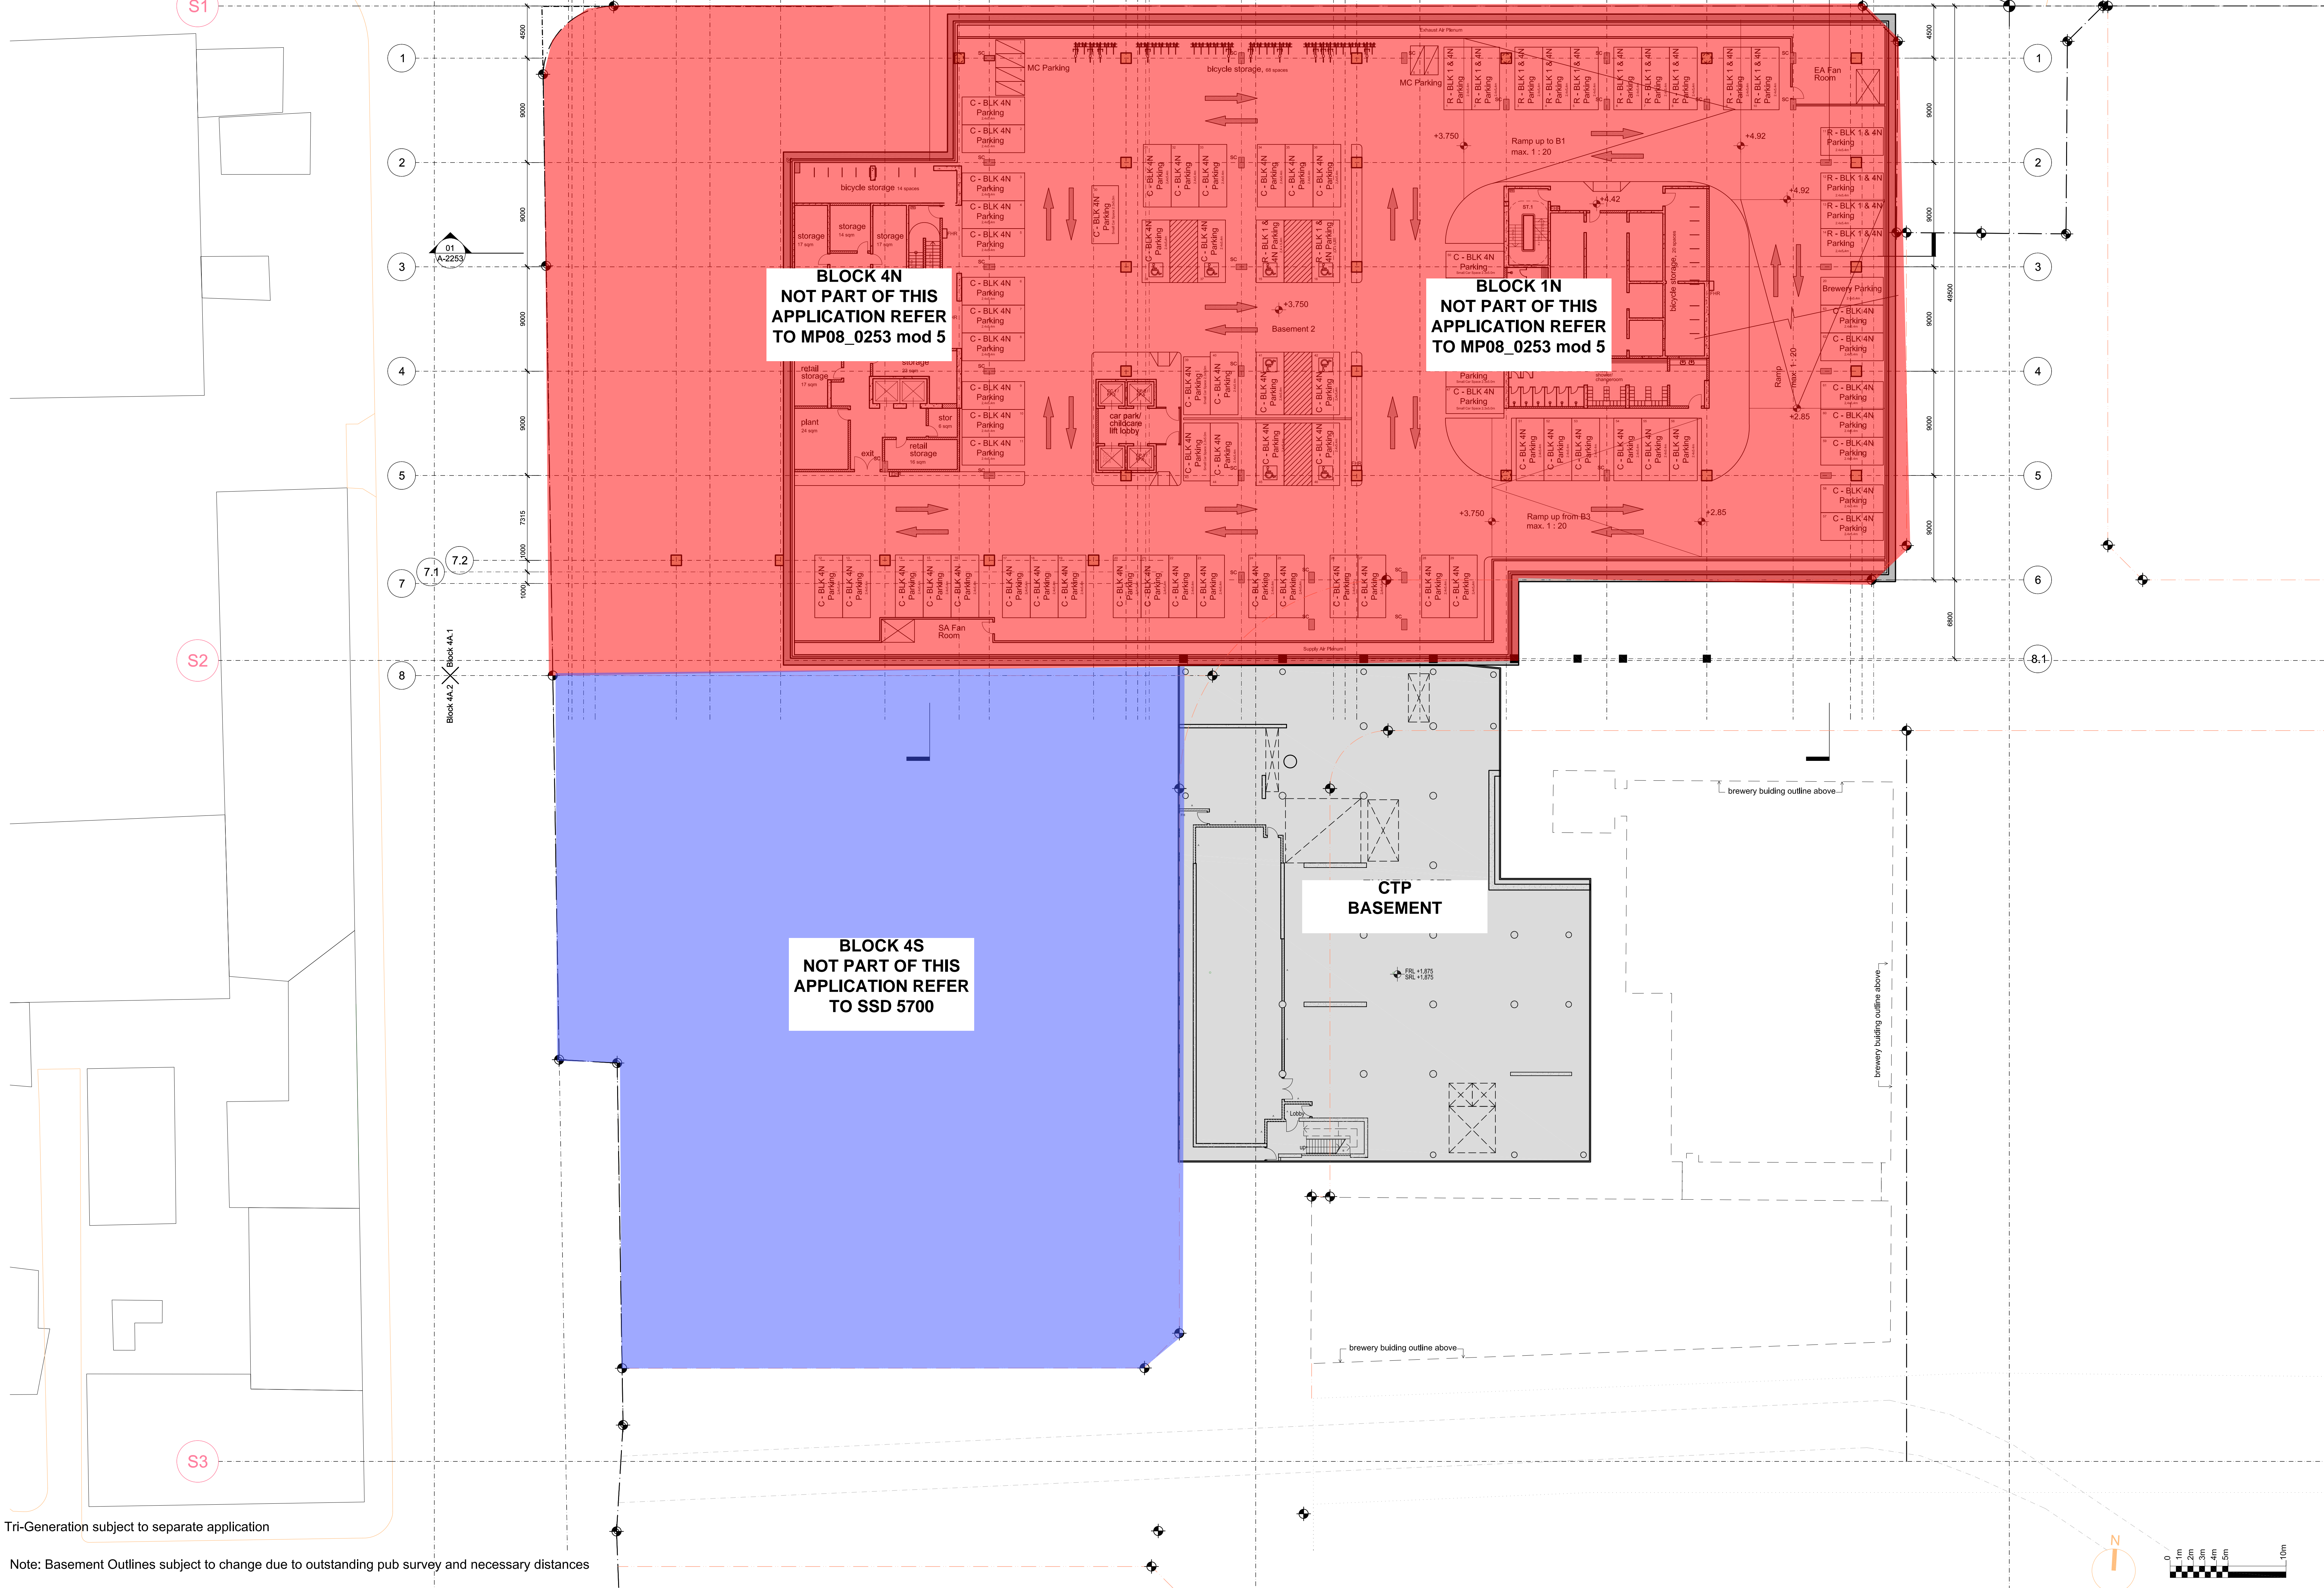

Note: Tri-Generation subject to separate application

Note: Basement Outlines subject to change due to outstanding pub survey and necessary distances

- General Notes
1. Do not scale drawings. Dimensions govern.
  2. All dimensions are in millimetres unless noted otherwise.
  3. All dimensions are in millimetres unless noted otherwise.
  4. Foster + Partners shall be notified in writing of any discrepancies.
  5. Any areas indicated on this sheet are approximate and indicative only.

| Key |                                   |
|-----|-----------------------------------|
|     | Concept plan development boundary |
|     | PA boundary                       |

| Rev. | Date     | Reason For Issue                  | CHK |
|------|----------|-----------------------------------|-----|
| 09   | 19/12/12 | SW75 IV OD 4 - Final              | TB  |
| 08   | 19/12/12 | SW75 IV OD 4 - Final              | RP  |
| 07   | 19/11/12 | SW75 IV OD 4                      | RP  |
| 06   | 07/09/12 | For Information                   | RP  |
| 05   | 27/01/12 | S75w Application-CTP (2 x levels) |     |
| 04   | 11/04/11 | S75w Application-CTP              |     |
| 03   | 26/05/09 | Planning Application Update       |     |
| 02   | 21/05/09 | Planning Application Update       |     |
| 01   | 19/01/09 | Planning Application Update       | CAD |
| 00   | 28/11/08 | Planning Application              | CAD |

#### For information



#### PROPERTY

Project Frasers Broadway  
20 - 102 Broadway Sydney NSW 2000

Client Frasers Broadway  
L11, 488 Kent Street Sydney NSW 2000  
T: 02 8623 8800 F: 02 8623 8801

Architect

**Foster + Partners**

Riverside, 22 Hester Road  
London SW11 4AN  
T +44 (0)20 7738 0455  
F +44 (0)20 7738 1107

Local Collaborating Architect

**PTW Architects**

Level 13, 9 Castlereagh St  
Sydney NSW 2000 Australia  
T +61 (0)2 92362677  
F +61 (0)2 9231 4138  
www.ptw.com.au

**FPMA MARK UP OF  
MP08\_0523 DRAWING  
FOR CTP S75W (second  
gas engine)**

|               |          |          |      |
|---------------|----------|----------|------|
| 1043          | 1:200    | 20/11/08 | P11V |
| Number        | Revision |          |      |
| PA - A - 1757 | 09       |          |      |