



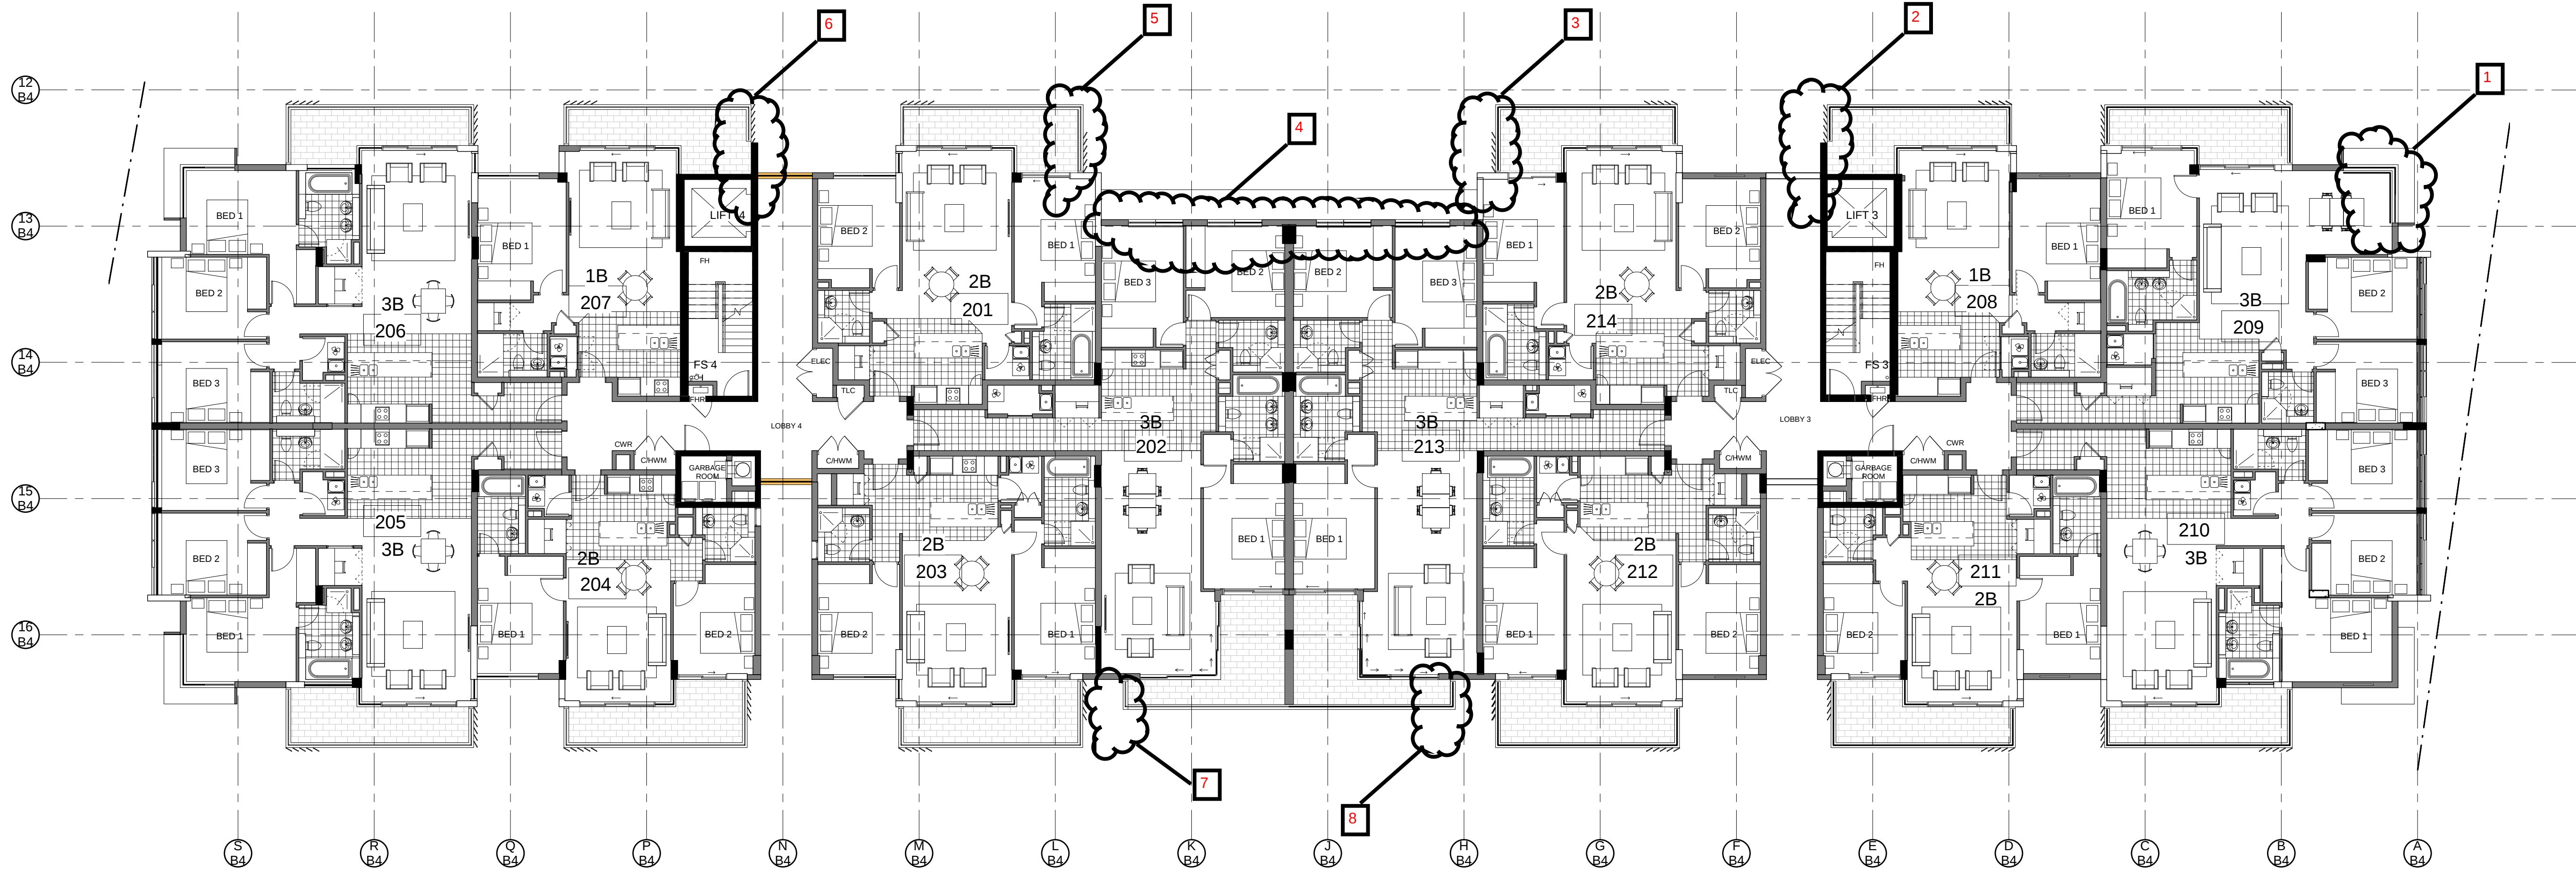

Building 4 L2

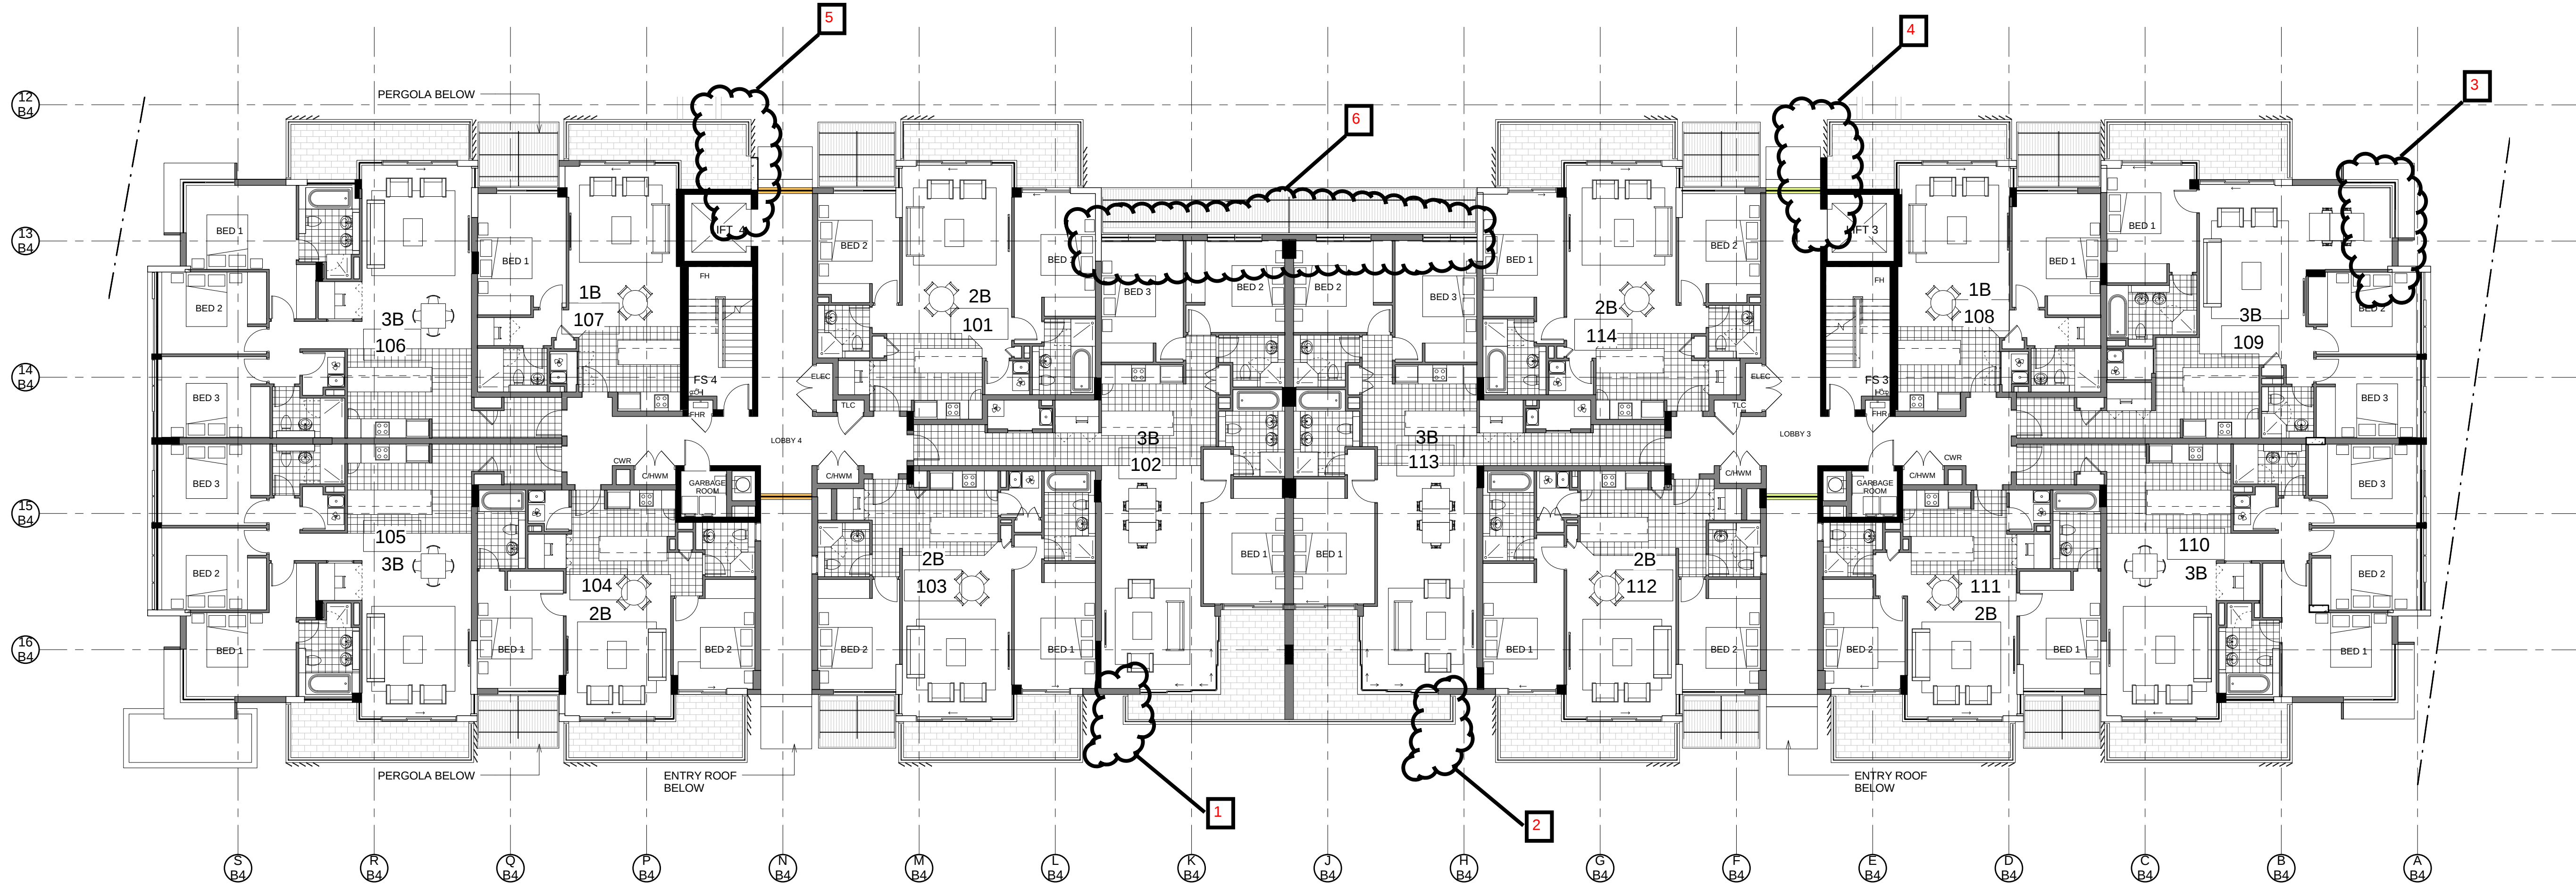

- KEY
- FHR FIRE HOSE REEL
 - FH FIRE HYDRANT
 - ELEC ELECTRICAL CUPBOARD
 - TLC TELECOM CUPBOARD
 - C/HWM COLD/HOT WATER METER
 - CWR COLD WATER RISER

- NOTE:
- 1. Furniture layout shown indicative only.
 - 2. Site and Landscape shown for context only. Refer to Landscape Drawings .

Building 4 L1

Revision			Revision			Revision			Key Plan			Consultants			Client			Architect			Drawing			Project														
- PROJECT APPLICATION A ADDITIONAL NOTES B UPDATE DRAWING SECTION 75W ISSUE			28.06.2010 06.08.2010 14.04.2011						Landscape Architects Waste Management Structural Daylight/Solar Access Traffic Nathans/Bask			Sturt Associates Elephants Foot Meriton Hoggies Halcrow Efficient Living			Suite 91, Level 5, 330 Watlie Street, Ultimo NSW 2007 60B Kent Road, Mascot NSW 2020 Level 11, 528 Kent Street, NSW 2000 2 Lincon Street, Lane Cove NSW 2066 Suite 20, 809 Pacific Hwy, Chateau NSW 2067 24B/176 South Creek Road, Cromer NSW 2099			Tel : 9211 3744 Tel : 9667 4881 Tel : 9287 2888 Tel : 9427 8100 Tel : 9410 4100 Tel : 9944 0332			Meriton Apartments Pty Ltd Level 11, 528 Kent Street Sydney NSW 2000 T (02) 92872888 F (02) 92872777 www.meriton.com.au			PTW Architects Level 17, 9 Castlereagh St Sydney NSW Australia 2000 T 612 9292 5877 F 612 9221 4139 www.ptw.com.au			 Title Building 4 Level 1&2 Plan 1: 2: 4: 1:100 @ A0			PROJ NO: 209002.3 SCALE: 1:100 @A0 DATE: 02.06.2010 APPROVED: SP			Epping Park 61 Mobbs Lane, Epping Stage 1 (Building 4+5) A4103 SECTION 75W ISSUE			REVISION B		