



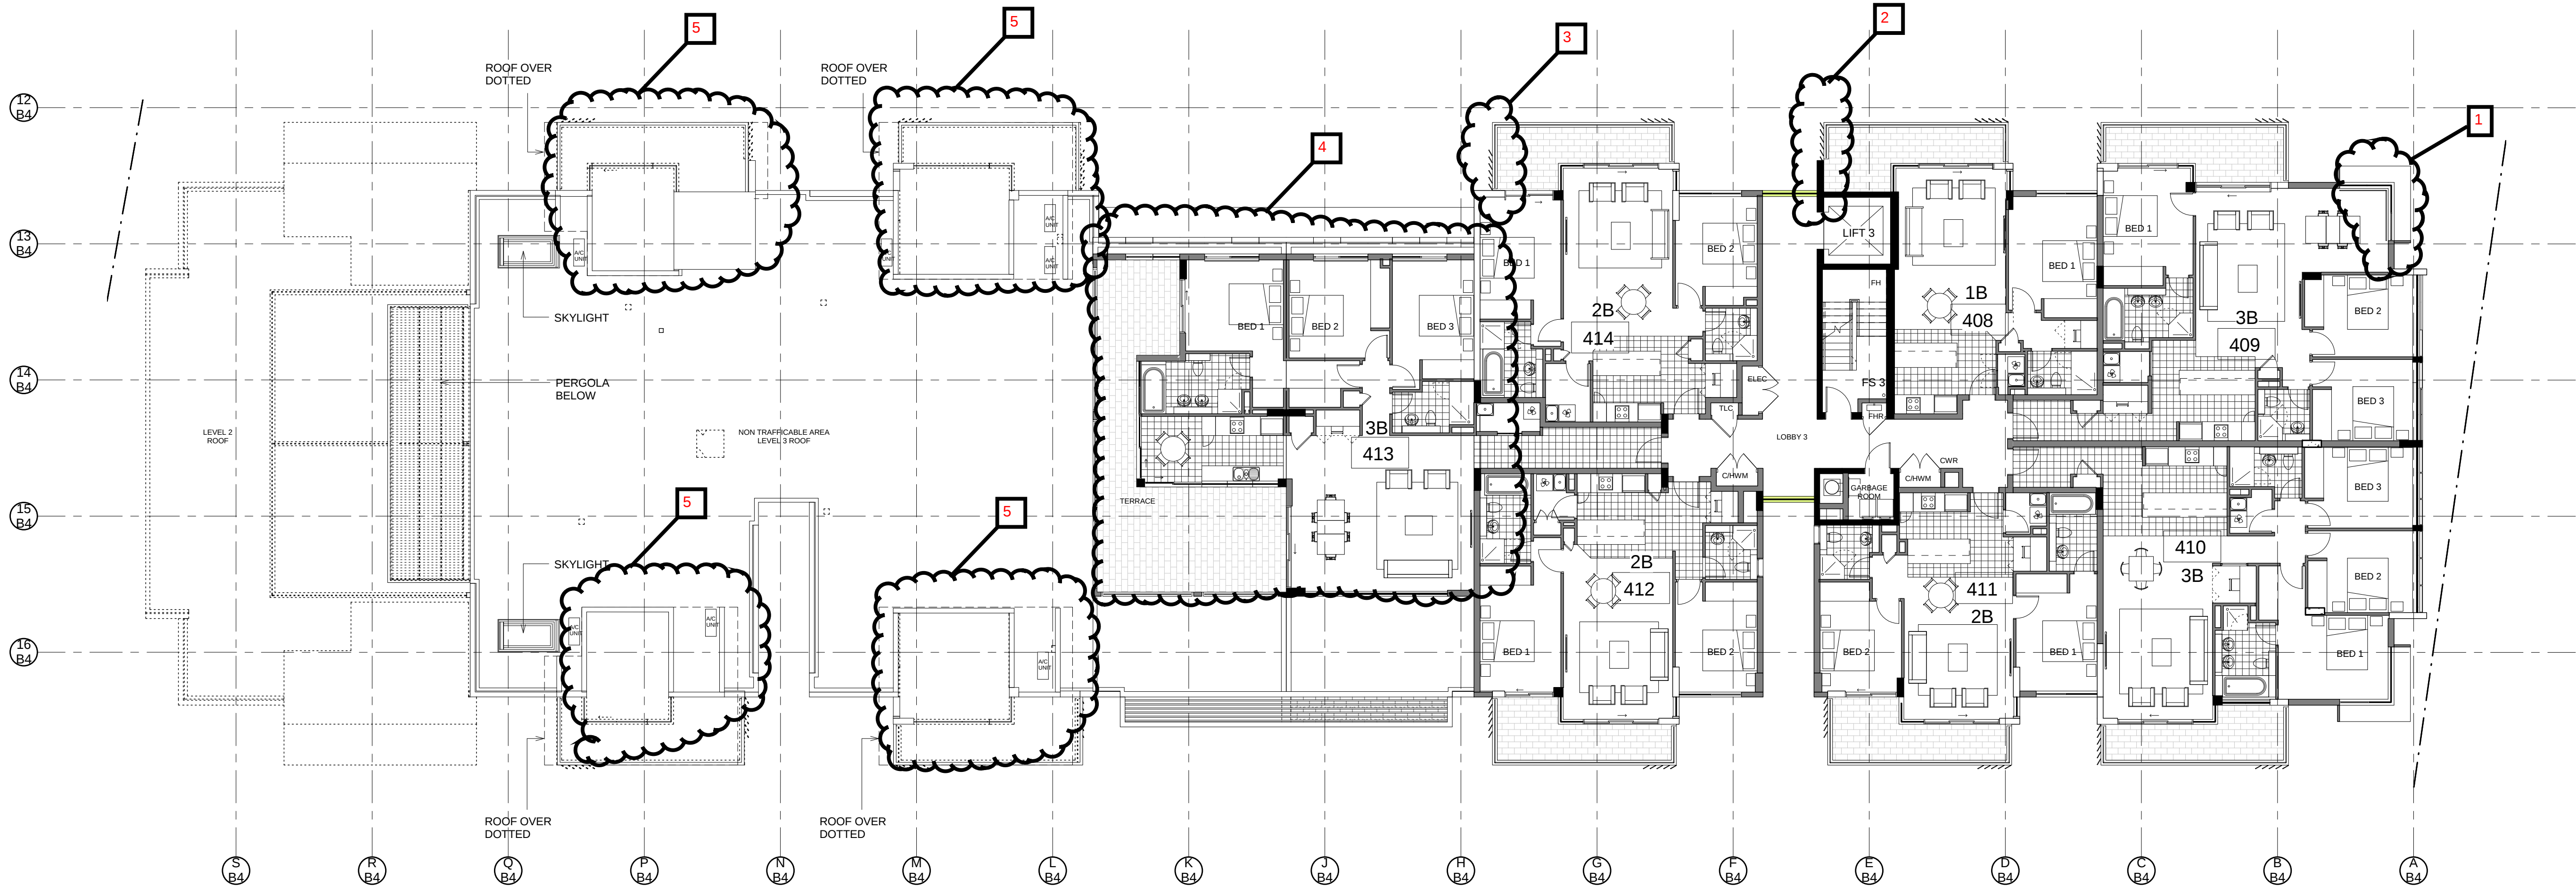

Building 4 L4

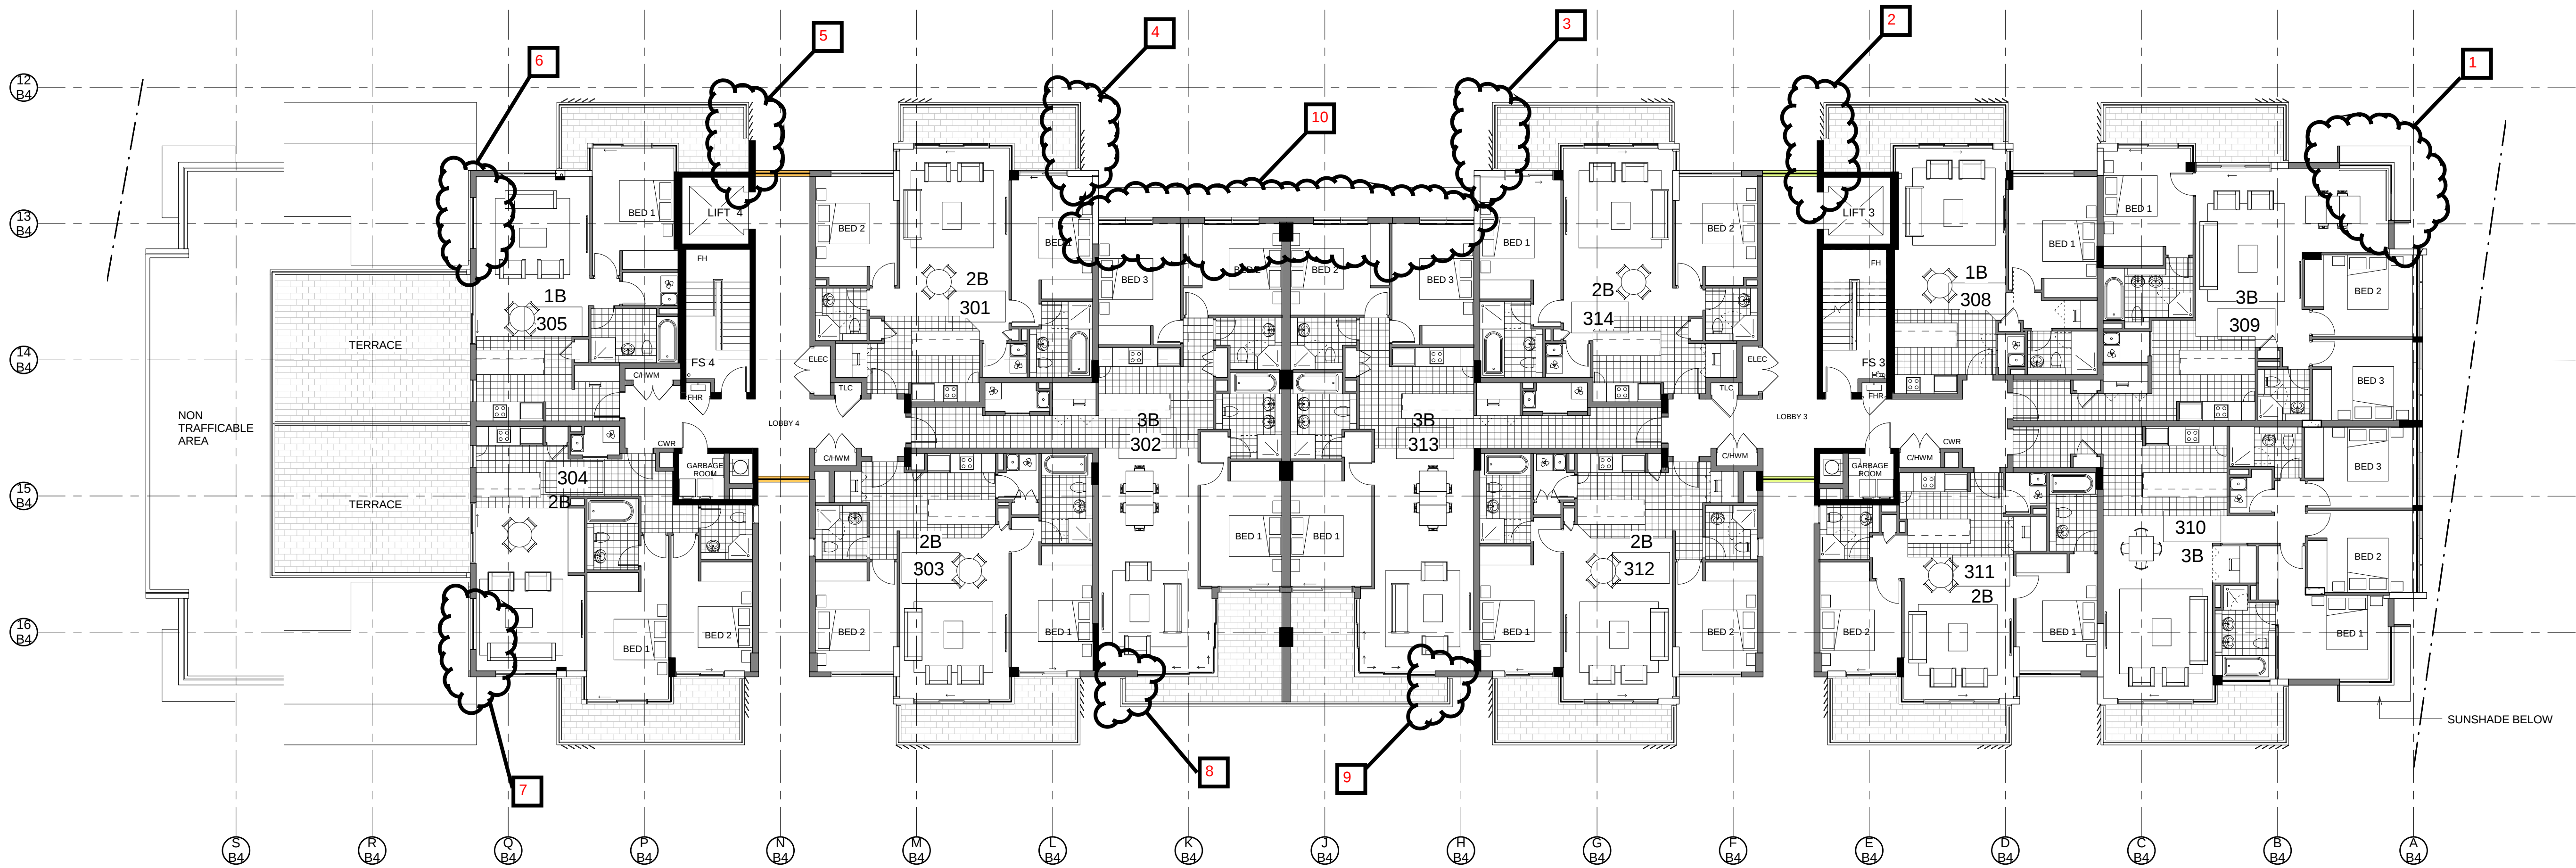

- KEY
- FHR FIRE HOSE REEL
 - FH FIRE HYDRANT
 - ELEC ELECTRICAL CUPBOARD
 - TLC TELECOM CUPBOARD
 - CHWM COLD/HOT WATER METER
 - CWR COLD WATER RISER

Building 4 L3

- NOTE:
- Furniture layout shown indicative only.
 - Site and Landscape shown for context only. Refer to Landscape Drawings .

Revision	Revision	Revision	Key Plan	Consultants	Client	Architect	Drawing	Project
Do not scale from drawings. Verify all dimensions on site before commencing work. Copying or the reproduction of this drawing is strictly prohibited without the consent of Peddie Thorp & Walker P/L.	- PROJECT APPLICATION 28.06.2010 A ADDITIONAL NOTES 06.08.2010 B UPDATE DRAWING SECTION 75W ISSUE 14.04.2011			Landscape Architects: Sturt Associates Waste Management: Elephants Foot Structural: Meriton Daylight/Solar Access: Heggies Traffic: Halcrow Others/Basic: Efficient Living	Meriton Apartments Pty Ltd Level 11, 528 Kent Street Sydney NSW 2000 T (02) 92872888 F (02) 92872777 www.meriton.com.au	PTW Architects Level 17, 9 Castlereagh St Sydney NSW Australia 2000 T 612 9292 5877 F 612 9221 4139 www.ptw.com.au	PROJ NO: 209002.3 SCALE: 1:100 @A0 DATE: 02.06.2010 APPROVED: SP	Epping Park 61 Mobbis Lane, Epping Stage 1 (Building 4+5) A4104 SECTION 75W ISSUE