


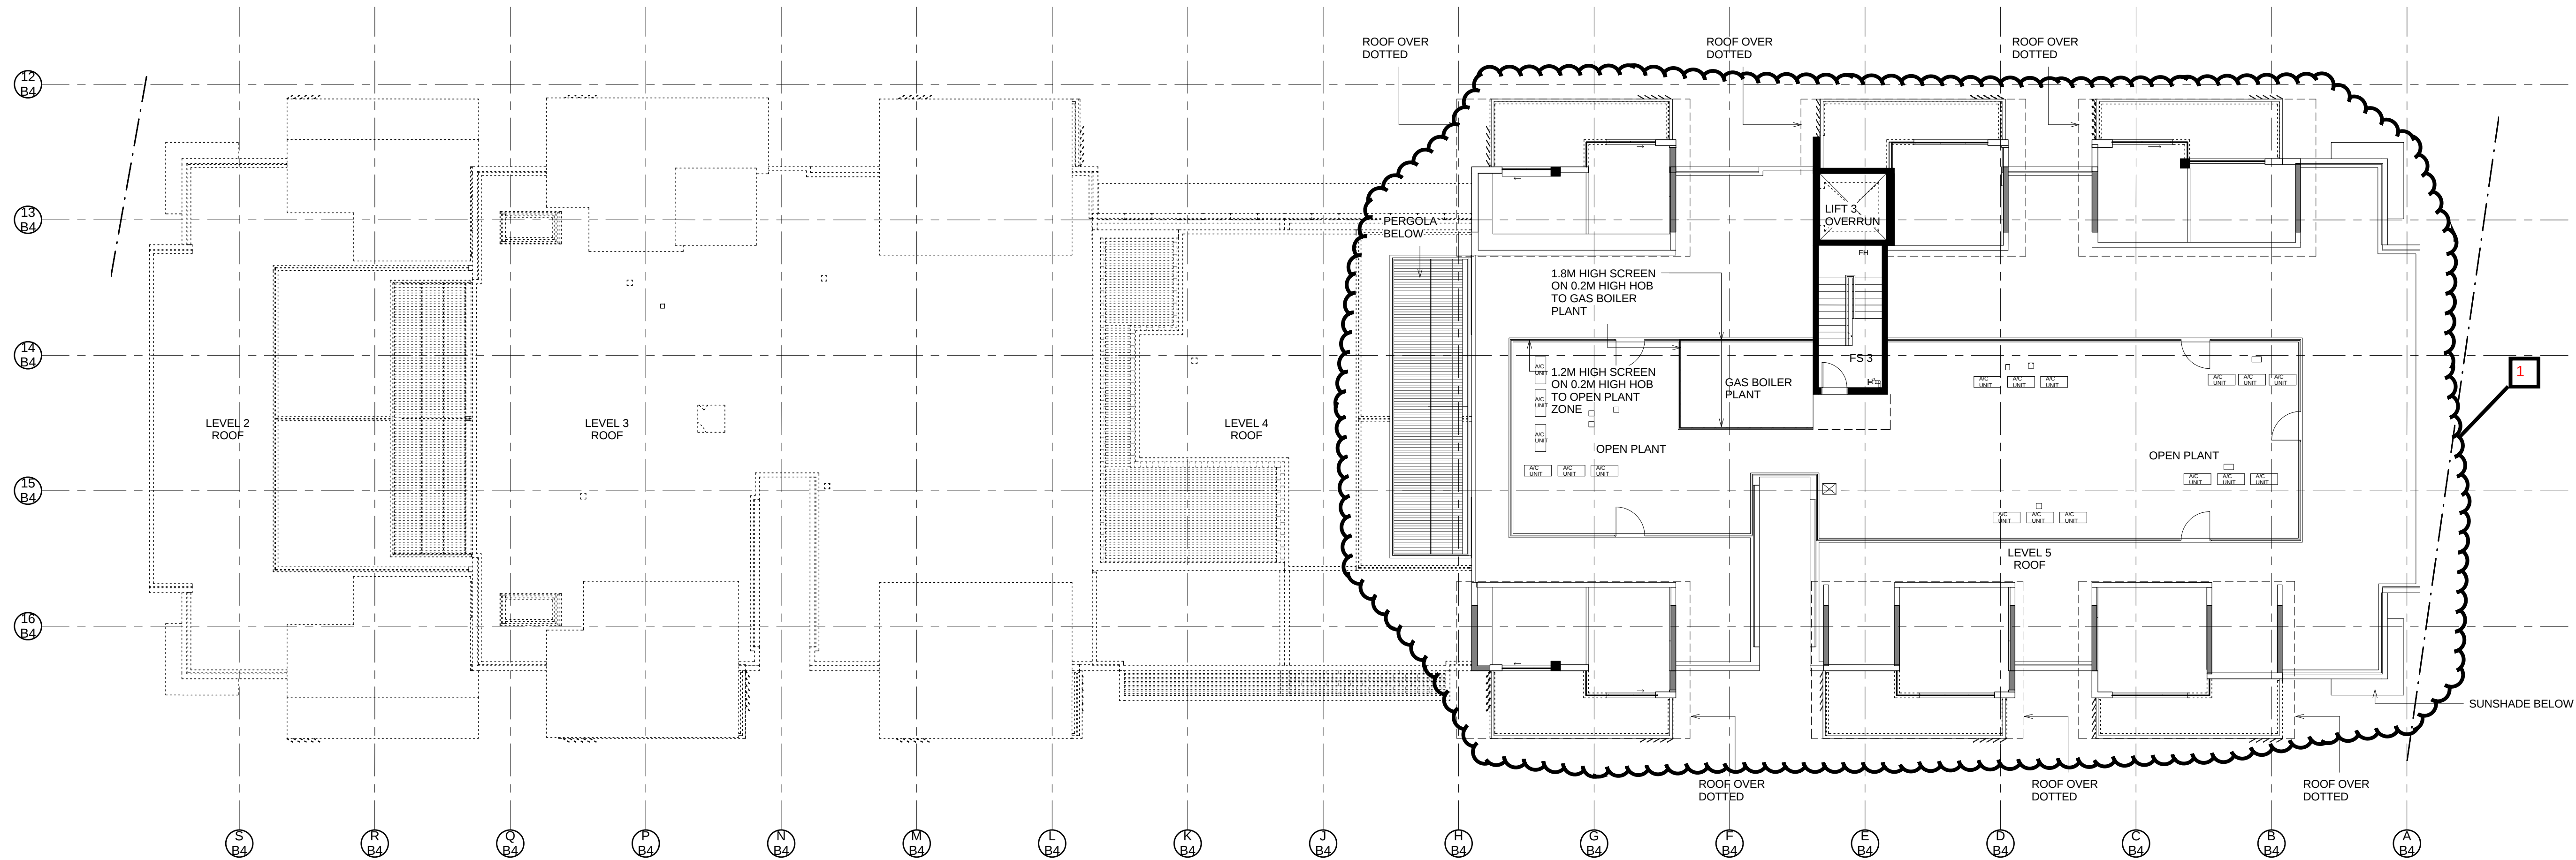

Building 4 L6 (Plant)



KEY

FHR FIRE HOSE REEL
 FH FIRE HYDRANT
 ELEC ELECTRICAL CUPBOARD
 TLC TELECOM CUPBOARD
 C/HWM COLD/HOT WATER METER
 CWR COLD WATER RISER

Building 4 L5

NOTE:

1. Furniture layout shown indicative only.
2. Site and Landscape shown for context only. Refer to Landscape Drawings .

Revision			Revision	Revision	Key Plan	Consultants		Client	Architect	Drawing	Project		
Do not scale from drawings. Verify all dimensions on site before commencing work. Copying or the reproduction of this drawing is strictly prohibited without the consent of Peddie Thorp & Walker P/L.			- PROJECT APPLICATION 28.06.2010 A ADDITIONAL NOTES 06.08.2010 B UPDATE DRAWING SECTION 75W ISSUE 14.04.2011			Landscape Architects Waste Management Structural Daylight/Solar Access Traffic Natheers/Baish Efficient Living	Sturt Associates Elephants Foot Meriton Heggies Hakrow NSW Australia 2000	Suite 91, Level 5, 330 Watlie Street, Ultimo NSW 2007 60B Kent Road, Mascot NSW 2020 Level 11, 528 Kent Street, NSW 2000 2 Lincoln Street, Lane Cove NSW 2066 Suite 20, 809 Pacific HWY, Chateau NSW 2067 24B/176 South Creek Road, Cromer NSW 2099	Tel : 9211 3744 Tel : 9667 4881 Tel : 9287 2888 Tel : 9427 6100 Tel : 9410 4100 Tel : 9944 0332	Meriton Apartments Pty Ltd Level 11, 528 Kent Street Sydney NSW Australia 2000 T (02) 92872888 F (02) 92872777 www.meriton.com.au	PTW Architects Level 17, 9 Castlereagh St Sydney NSW Australia 2000 T 612 9292 5877 F 612 9221 4139 www.ptw.com.au	PROJ NO: 209002.3 SCALE: 1: 100 @A0 DATE: 02.06.2010 APPROVED: SP	Epping Park 61 Mobbs Lane, Epping Stage 1 (Building 4+5) A4105 SECTION 75W ISSUE