



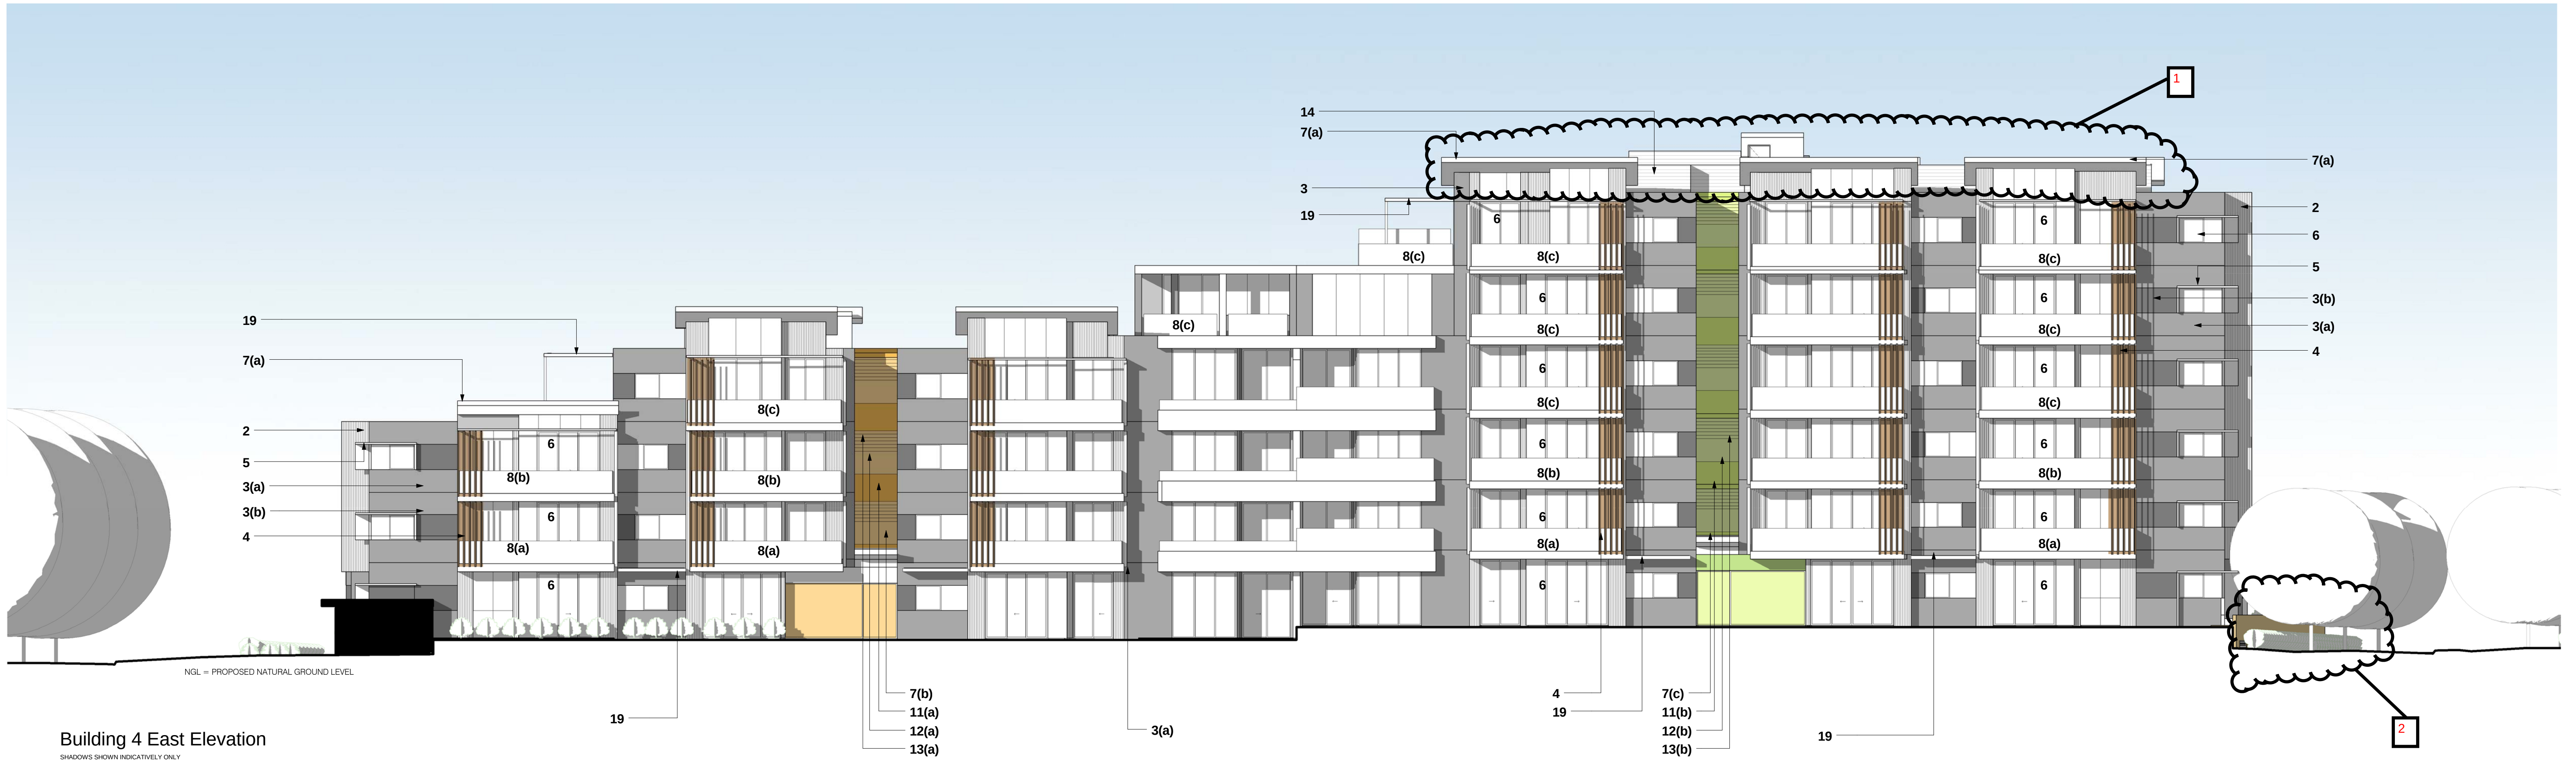

Building 4 East Elevation

SHADOWS SHOWN INDICATIVELY ONLY

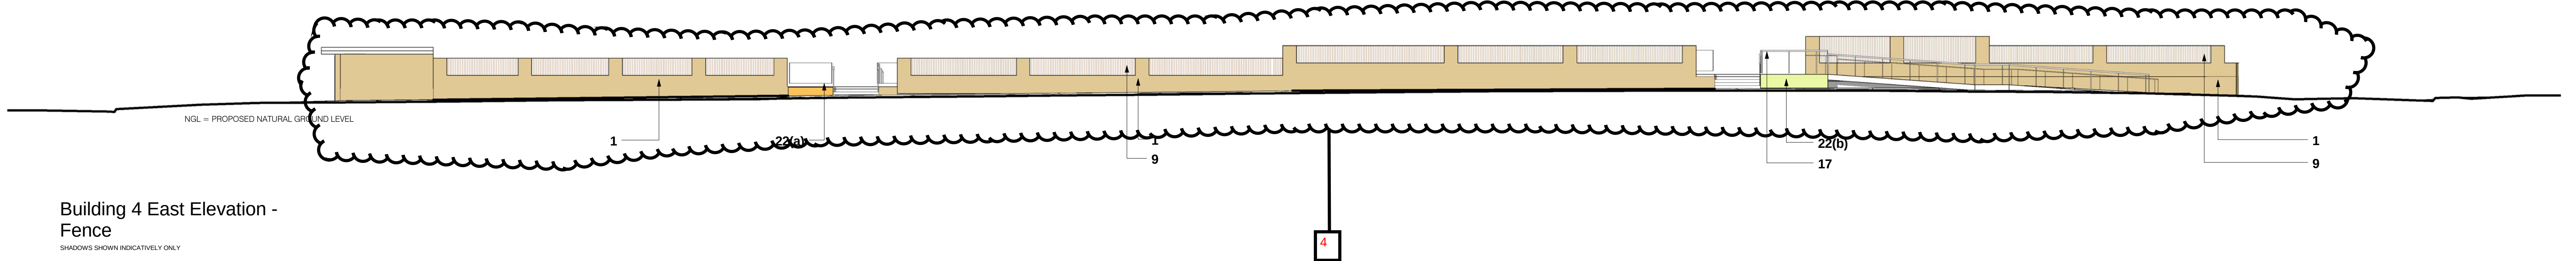

Building 4 East Elevation - Fence

SHADOWS SHOWN INDICATIVELY ONLY

LEGEND

- | | |
|---|--|
| 1 SPLIT FACE CONCRETE BLOCK | 12 LOBBY GLAZING (VANCEVA GLAZING) |
| 2 TEXTURED/GROOVED PRECAST CONCRETE PANEL W/ PAINT FINISH | (a) COLOUR 1 |
| 3 PRECAST CONCRETE PANEL AND PAINT FINISH | (b) COLOUR 2 |
| (a) COLOUR 1 | (c) COLOUR 3 |
| (b) COLOUR 2 | (d) COLOUR 4 |
| 4 VERTICAL FIXED ALUMINIUM LOUVRES | 13 LOBBY OPERABLE WINDOW |
| 5 ALUMINIUM EXTERNAL SUNSHADE | (a) COLOUR 1 |
| 6 GLAZING WITH ALUMINIUM FRAMED DOORS AND WINDOWS | (b) COLOUR 2 |
| 7 CONCRETE ROOF PAINT FINISH | (c) COLOUR 3 |
| (a) COLOUR 1 | (d) COLOUR 4 |
| (b) COLOUR 2 | 14 ROOF PLANT ALUMINIUM LOUVRED SCREENS |
| (c) COLOUR 3 | 15 OPERABLE EXTERNAL HORIZONTAL SCREEN |
| (d) COLOUR 4 | 16 PAINT FINISH |
| (e) COLOUR 5 | 17 METAL BALUSTRADE |
| 8 ALUMINIUM FRAMED GLASS BALUSTRADE | 18 CARPARK VENTILATION LOUVRES |
| (a) OPACITY / TONE 1 | 19 TRELLIS / PERGOLA |
| (b) OPACITY / TONE 2 | 20 SPANDREL PANEL PAINT FINISH |
| (c) OPACITY / TONE 3 | 21 GARBAGE ROOM ROLLER SHUTTER |
| (d) OPACITY / TONE 4 | 22 WALL TILES |
| (e) OPACITY / TONE 5 | (a) COLOUR 1 |
| 9 FENCE TYPE A - POWDERCOATED ALUM. | (b) COLOUR 2 |
| 10 FENCE TYPE B | (c) COLOUR 3 |
| 11 METAL SATE | (d) COLOUR 4 |
| 12 LOBBY SPANDREL PANEL | 23 OPAQUE WINDOW |
| (a) COLOUR 1 | 24 CARPARK ENTRY DOOR (MAGIC DOOR INDUSTRY) |
| (b) COLOUR 2 | 25 METAL WALL CLADDING - GALVANISED STEEL COLOUR |
| (c) COLOUR 3 | |
| (d) COLOUR 4 | |

NOTE:

COLOURS NOMINATED ARE DESIGN INTENT AND ARE INDICATIVE ONLY.

FINAL BUILDING COLOURS MAY VARY FROM THOSE INDICATED & ARE SUBJECT TO MATERIAL COLOUR AVAILABILITY

NOTE:

PLEASE REFER TO A-4030 AND A-4031 FOR COLOUR SPECIFICATION

NOTE:

- Furniture layout shown indicative only.
- Site and Landscape shown for context only. Refer to Landscape Drawings .

Revision		Revision	Revision	Key Plan	Consultants	Client	Architect	Drawing	Project
-	PROJECT APPLICATION	26.06.2010			Landscape Architects	Suite 91, Level 5, 330 Watlie Street, Ultimo NSW 2007	Tel : 9211 5744		
A	HEIGHT MARKUP	16.08.2010			Waste Management	60B Kent Road, Mascot NSW 2020	Tel : 9667 4981	Melton Apartments Pty Ltd	PTW Architects
B	UPDATE DRAWING SECTION 75W ISSUE	14.04.2011			Structural	Level 11, 528 Kent Street, NSW 2000	Tel : 9287 2888		
					Daylight/Solar Access	2 Lincon Street, Lane Cove NSW 2066	Tel: 9427 6100		
					Traffic	Suite 20, 809 Pacific HWY, Chateau NSW 2067	Tel: 9410 4100		
					Nathens/Bask	24B/176 South Creek Road, Cromer NSW 2099	Tel: 9944 0332		
					Efficient Living				
Do not scale from drawings. Verify all dimensions on site before commencing work. Copying or the reproduction of this drawing is strictly prohibited without the consent of Peddie Thorp & Walker P/L.									