



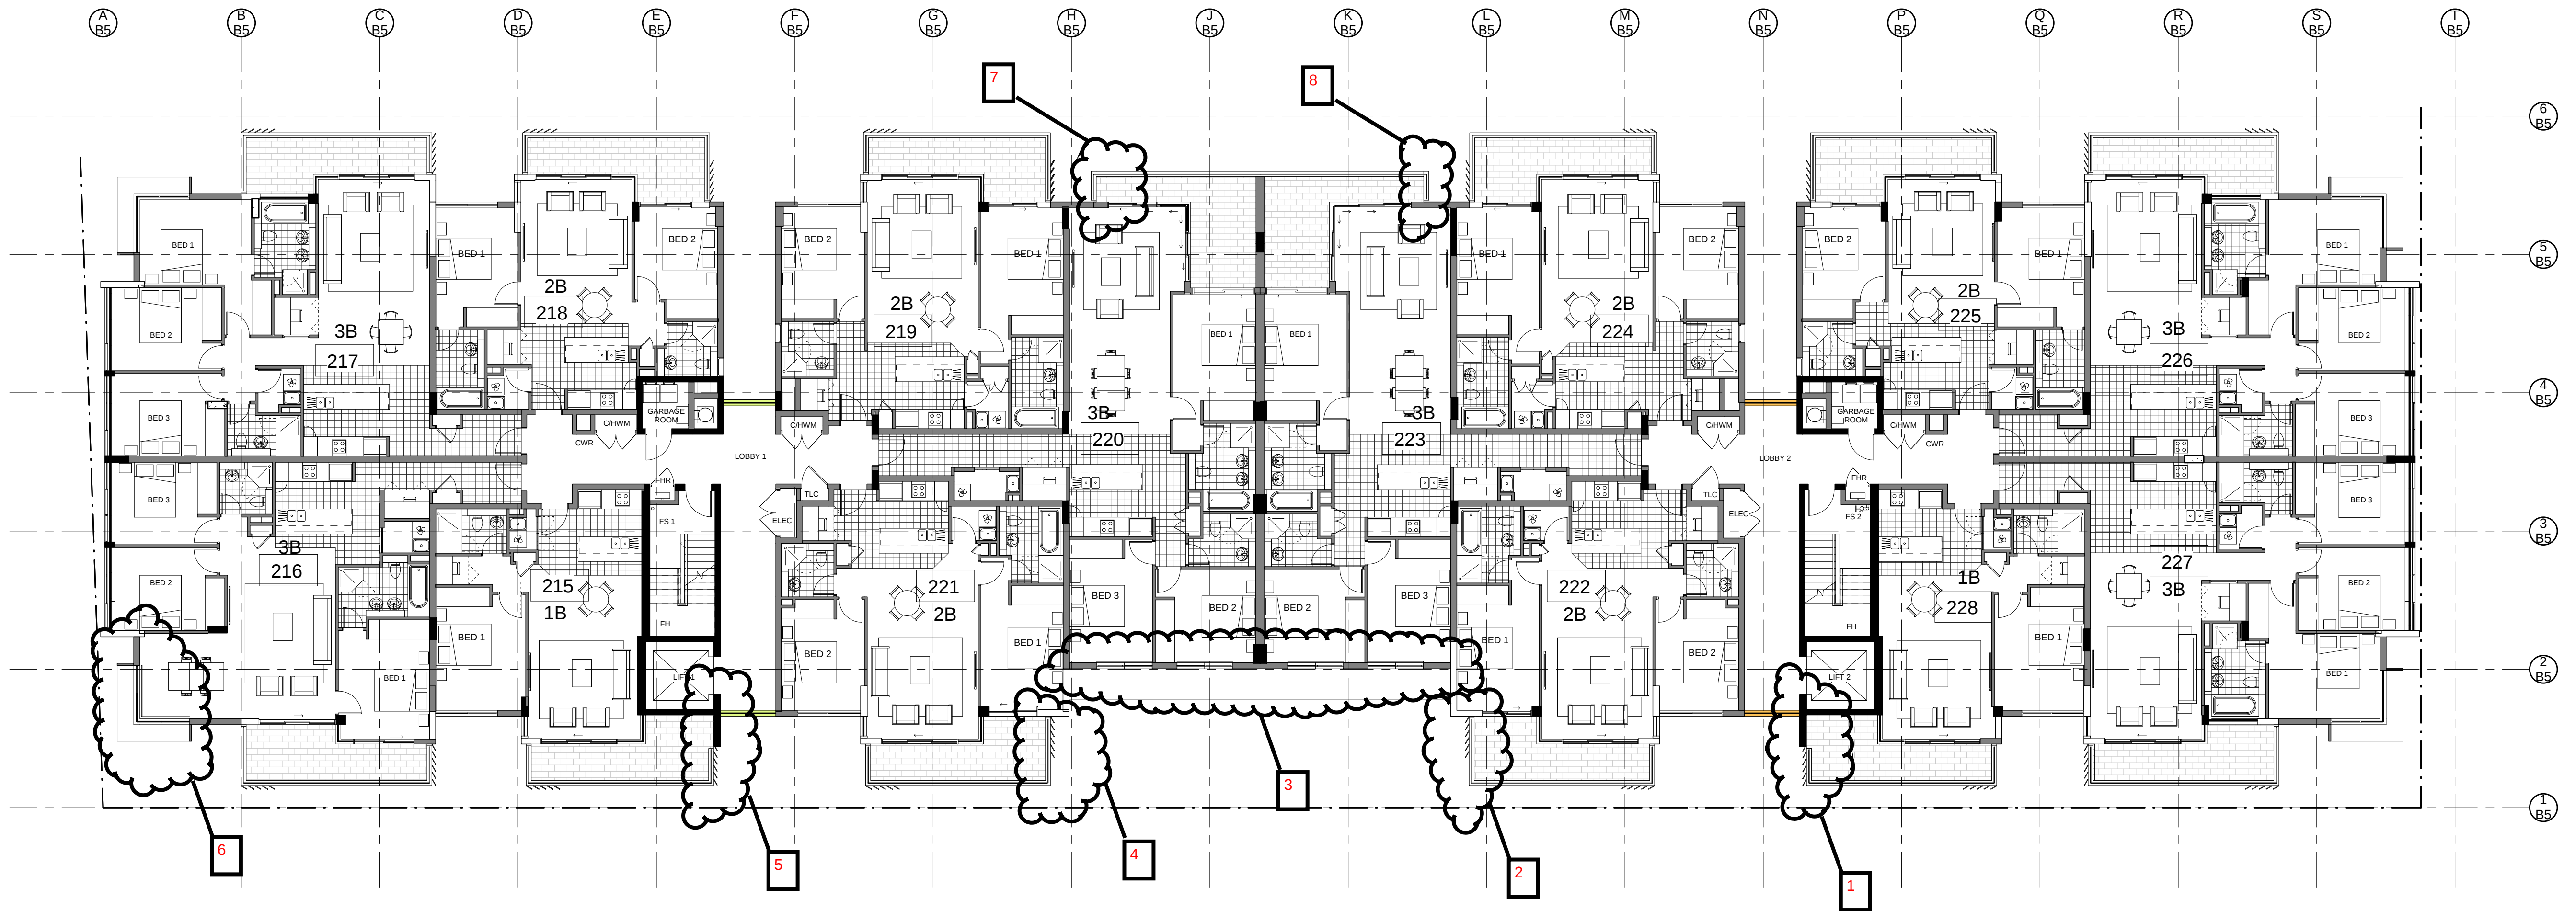

Building 5 L2

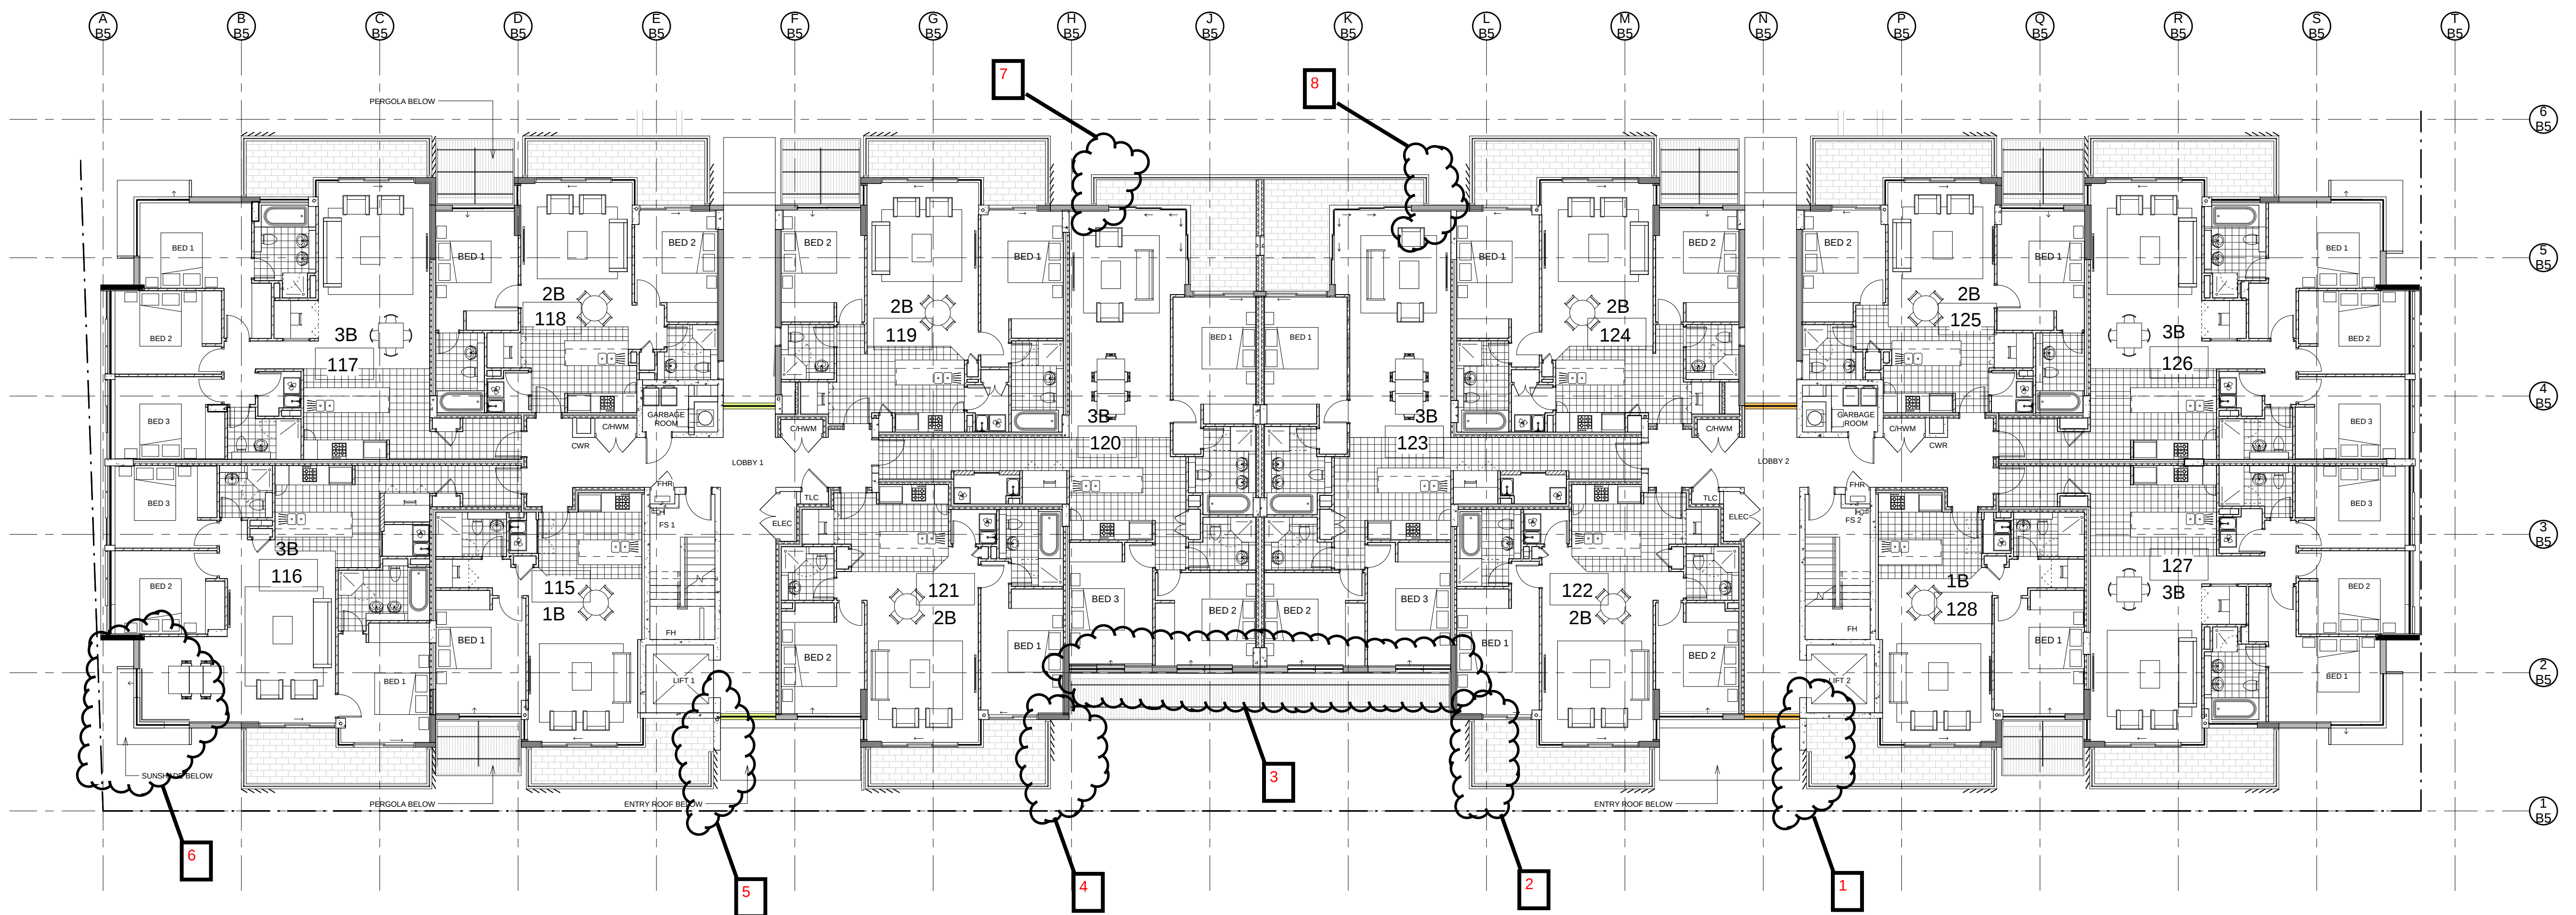

Building 5 L1

- KEY
- FHR FIRE HOSE REEL
 - FH FIRE HYDRANT
 - ELEC ELECTRICAL CUPBOARD
 - TLC TELECOM CUPBOARD
 - CHWM COLD/HOT WATER RISER
 - CWR COLD WATER RISER

- NOTE:
- Furniture layout shown indicative only.
 - Site and Landscape shown for context only. Refer to Landscape Drawings .

Revision			Revision			Revision			Key Plan			Consultants			Client			Architect			Drawing			Project														
-			PROJECT APPLICATION			28.06.2010						Landscape Architects			Sturt Associates			Suite 91, Level 5, 330 Watlie Street, Ultimo NSW 2007			Tel : 9211 3744																	
Do not scale from drawings. Verify all dimensions on site before commencing work. Copying or the reproduction of this drawing is strictly prohibited without the consent of Peddie Thorp & Walker P/L.			A			ADDITIONAL NOTES			06.08.2010						Waste Management			60B Kent Road, Mascot NSW 2020			Tel : 9667 4881			Meriton Apartments Pty Ltd			PTW Architects			PROJ NO: 209002.3			Epping Park					
B			UPDATE DRAWING, SECTION 75W ISSUE			14.04.2011						Structural			Level 11, 528 Kent Street, NSW 2000			Tel : 9287 2888			Level 11, 528 Kent Street, Lane Cove NSW 2066			Tel : 9427 8100			Level 17, 9 Castlereagh St Sydney NSW Australia 2000			Scale 1:100 @A0			61 Mobbis Lane, Epping Stage 1 (Building 4+5)					
												Daylight/Solar Access			2 Lincon Street, Lane Cove NSW 2066			Tel : 9410 4100			Suite 20, 809 Pacific HWY, Chateau NSW 2067			T (02) 92872888			Level 17, 9 Castlereagh St Sydney NSW Australia 2000			DATE: 02.06.2010			REVISION					
												Traffic			24B/176 South Creek Road, Cromer NSW 2099			F (02) 92872777			T (02) 9292 5877			F 612 9221 4139			Title			Building 5 Level 1&2 Plan			A5103			B		
												Nathers/Baskin						www.meriton.com.au			www.ptw.com.au			APPROVED: SP			SECTION 75W ISSUE											