



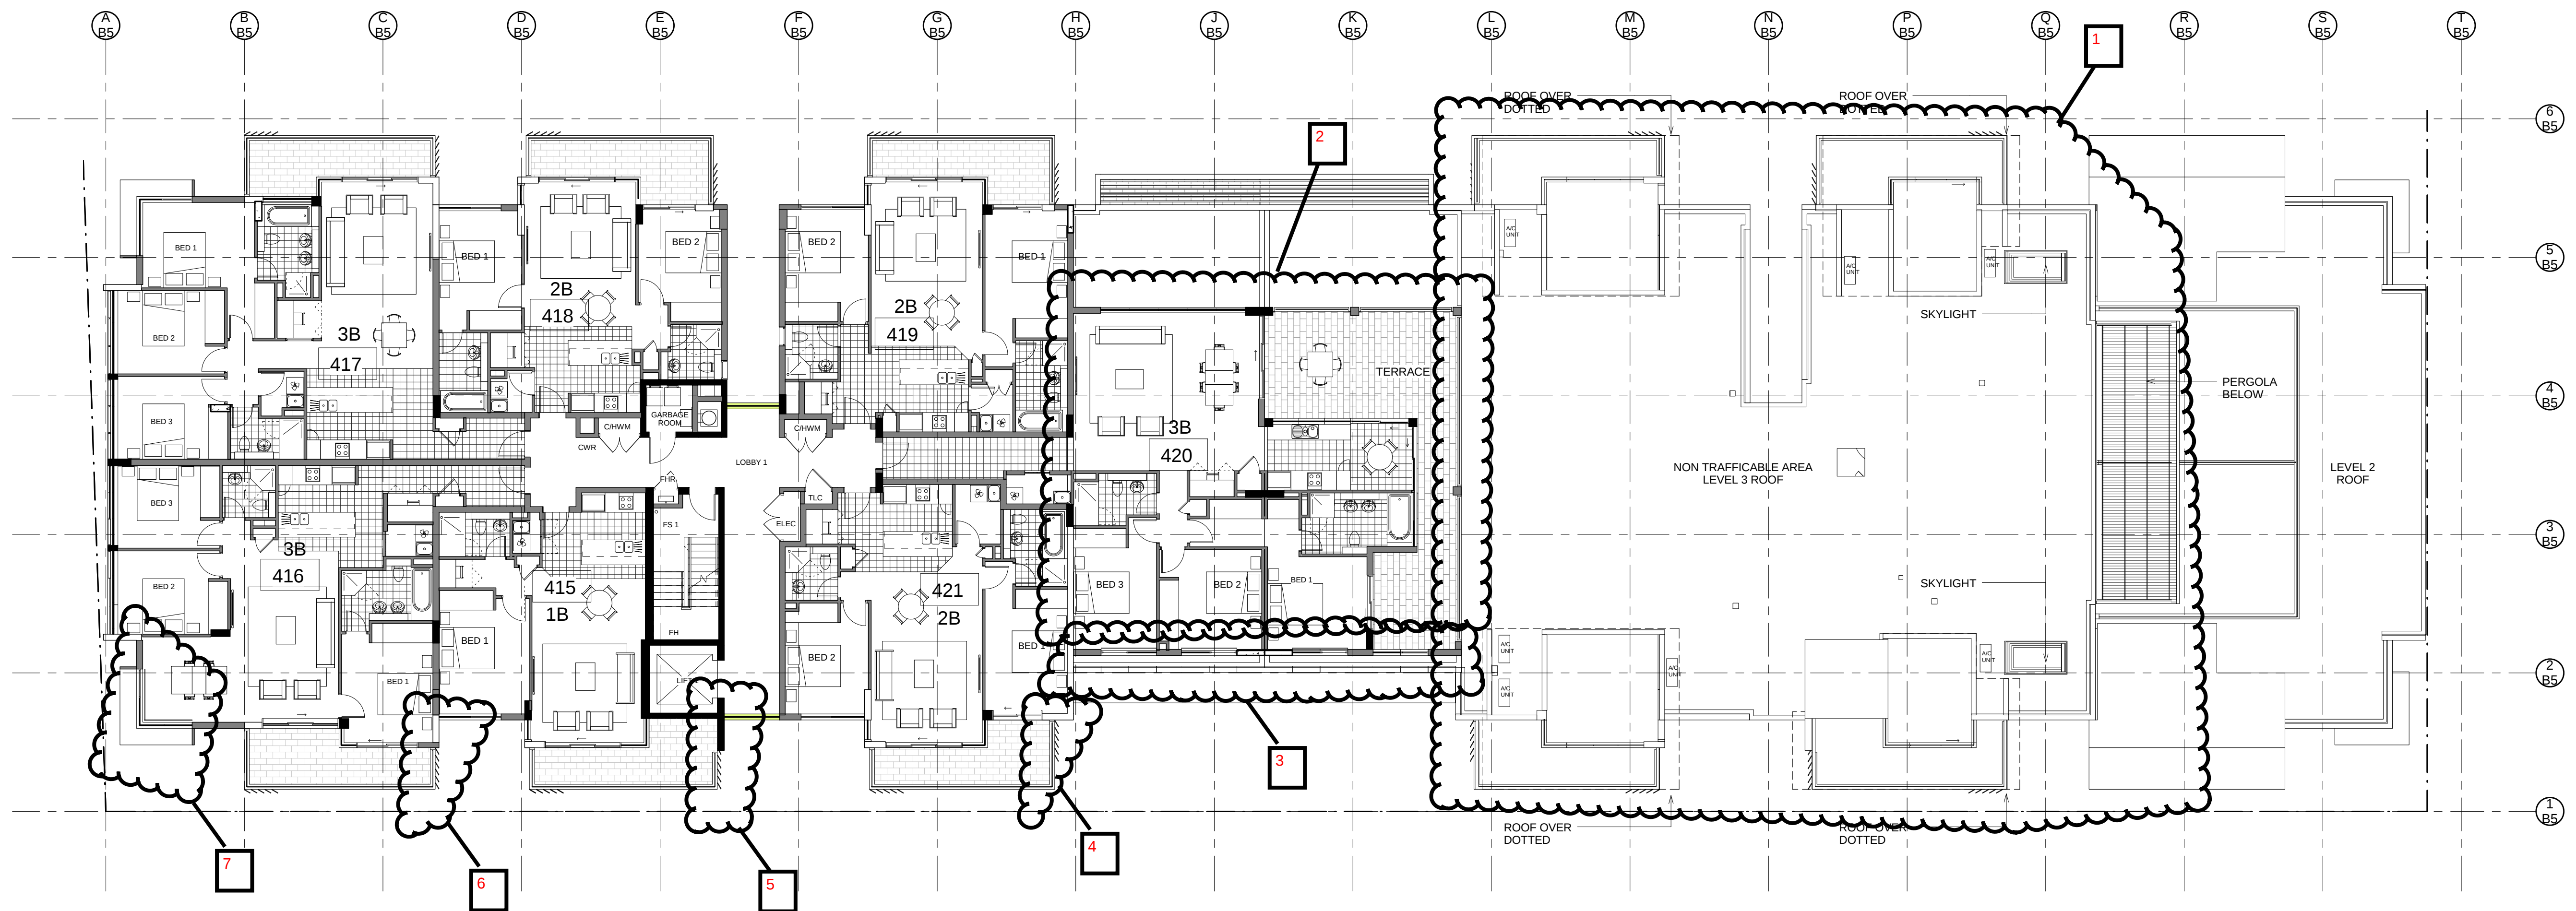

Building 5 L4

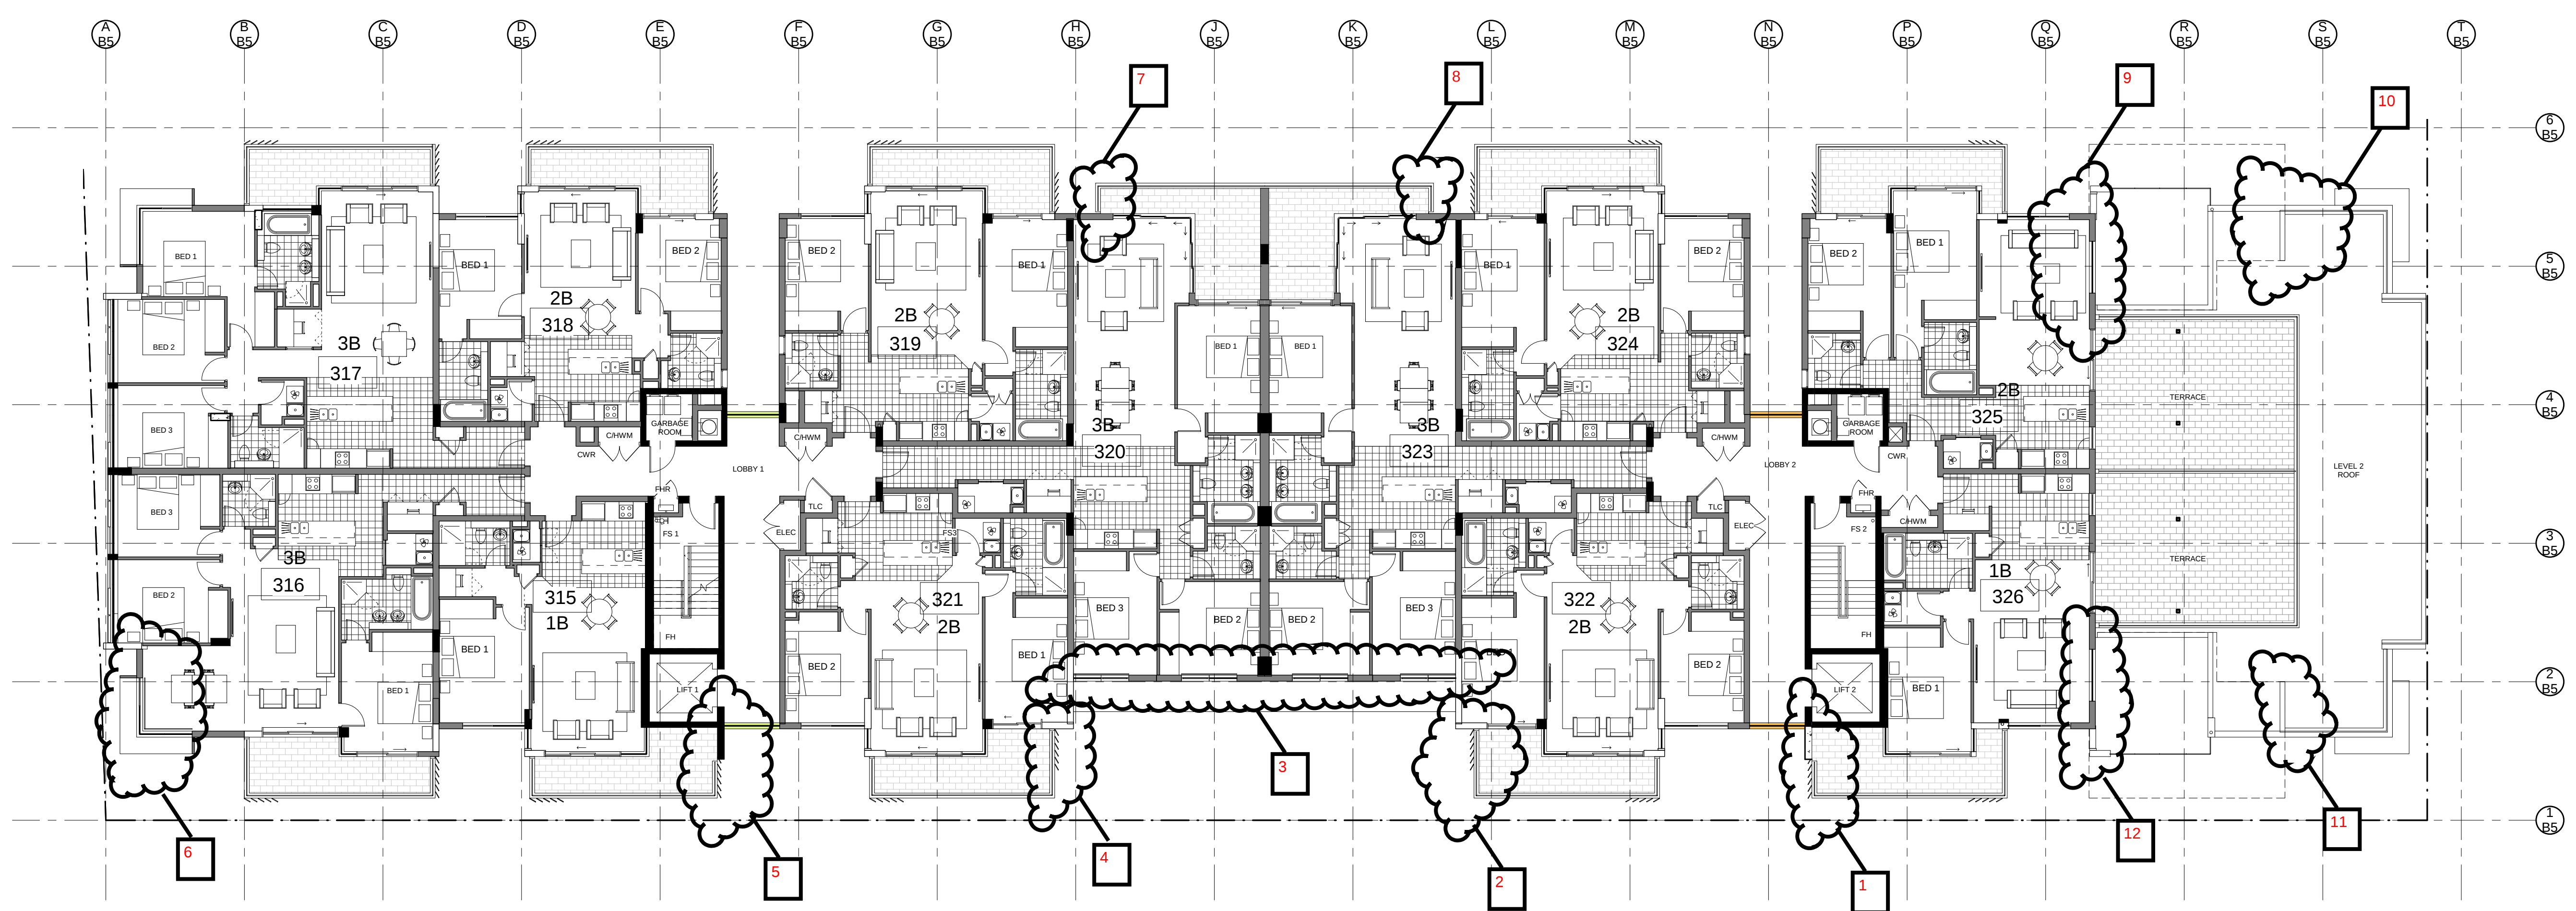

Building 5 L3

- KEY
- FHR FIRE HOSE REEL
 - FH FIRE HYDRANT
 - ELEC ELECTRICAL CUPBOARD
 - TLC TELECOM CUPBOARD
 - CHWM COLD/HOT WATER METER
 - CWR COLD WATER RISER

- NOTE:
1. Furniture layout shown indicative only.
 2. Site and Landscape shown for context only. Refer to Landscape Drawings .

Revision			Revision			Revision			Key Plan			Consultants			Client			Architect			Drawing			Project	
Do not scale from drawings. Verify all dimensions on site before commencing work. Copying or the reproduction of this drawing is strictly prohibited without the consent of Peddie Thorp & Walker P/L.			- PROJECT APPLICATION 28.06.2010			- PROJECT APPLICATION 06.08.2010						Landscape Architects Waste Management Structural Daylight/Solar Access Traffic Nathans/Bask			Sturt Associates Elephants Foot Meriton Haggies Halcrow Efficient Living			Suite 91, Level 5, 330 Watlie Street, Ultimo NSW 2007 60B Kent Road, Mascot NSW 2020 Level 11, 528 Kent Street, NSW 2000 2 Lincoln Street, Lane Cove NSW 2066 Suite 20, 809 Pacific HWY, Chateau NSW 2067 24B/176 South Creek Road, Cromer NSW 2099			Tel : 9211 3744 Tel : 9667 4881 Tel : 9287 2888 Tel : 9427 6100 Tel : 9410 4100 Tel : 9944 0332			Meriton Apartments Pty Ltd			PTW Architects			PROJ NO: 209002.3 SCALE: 1:100 @A0 DATE: 02.06.2010			Epping Park 61 Mobbs Lane, Epping Stage 1 (Building 4+5)			REVISION A5104 SECTION 75W ISSUE	
A			PROJECT APPLICATION 28.06.2010			B			ADDITIONAL NOTES 06.08.2010			UPDATE DRAWING, SECTION 75W ISSUE 14.02.2011	