



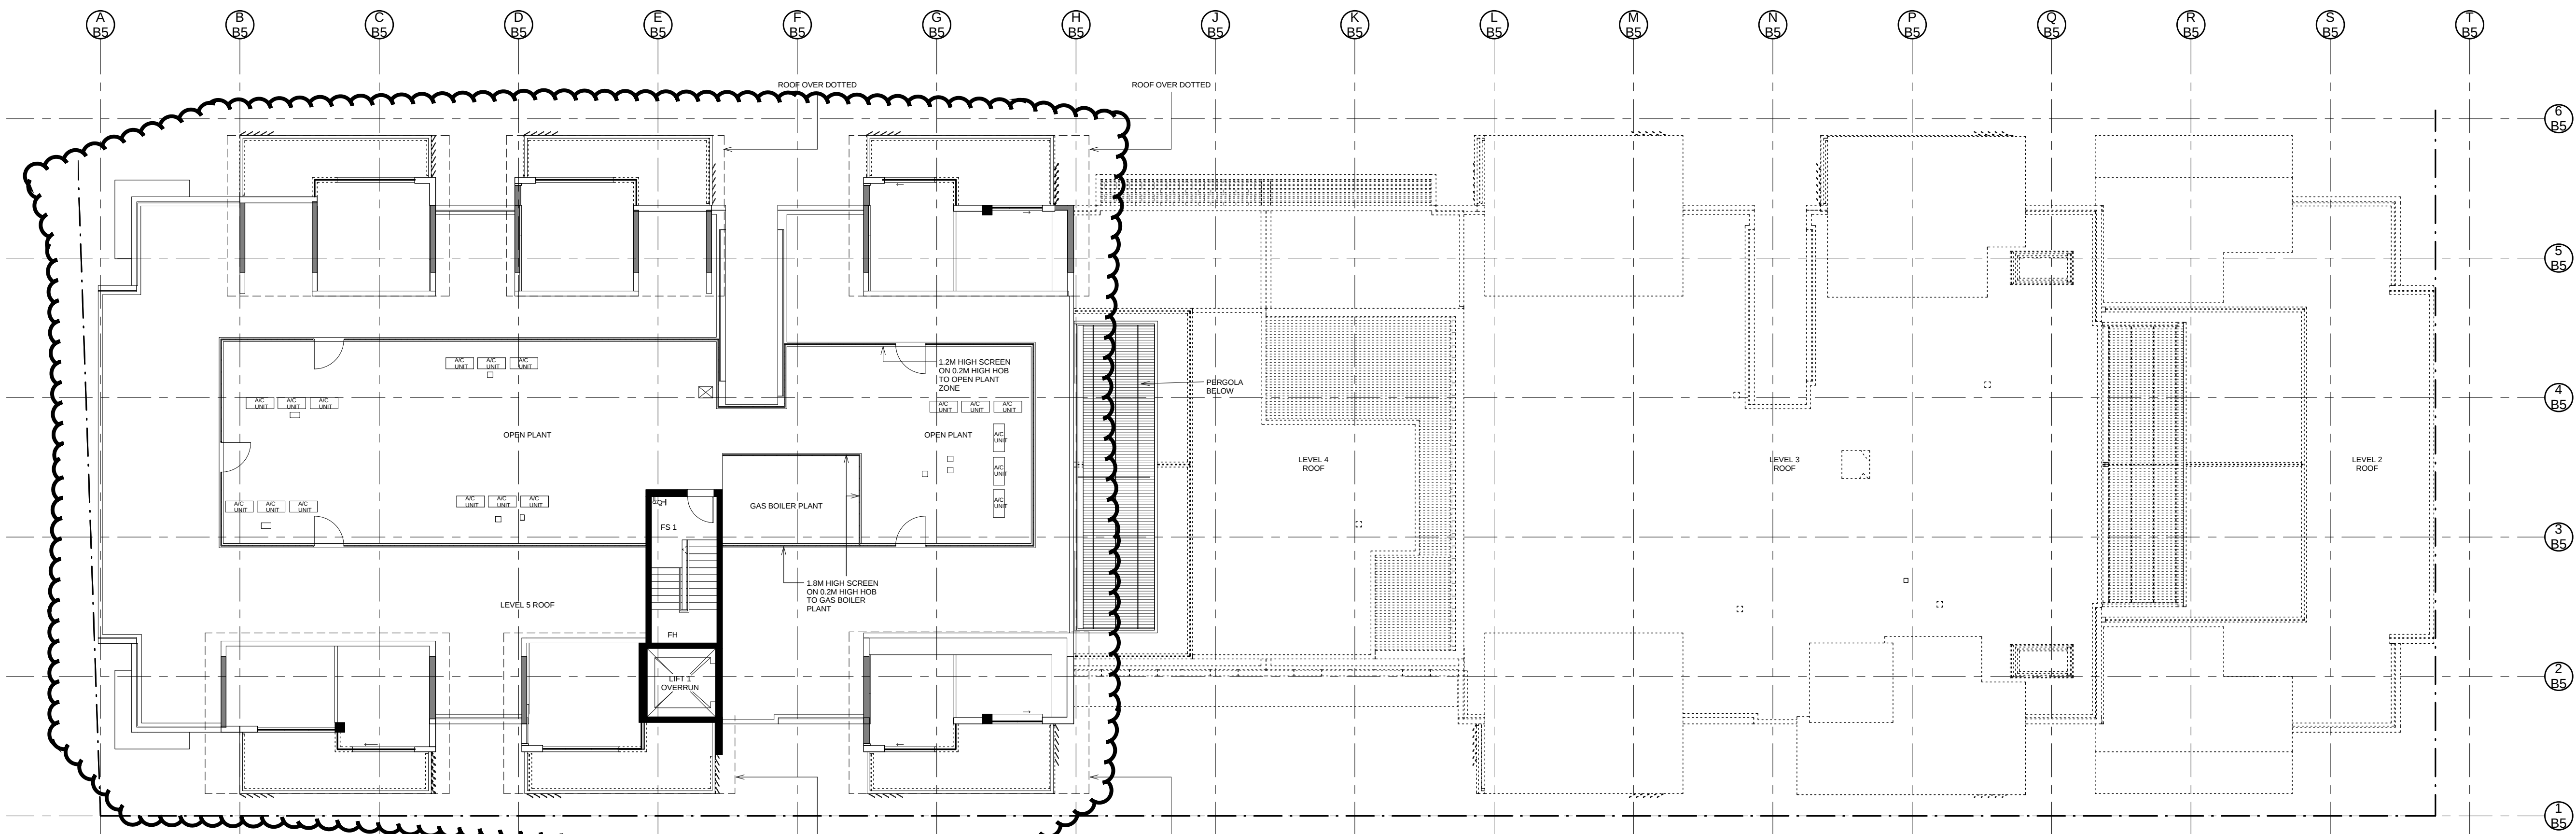

Building 5 L6 (Plant)

1

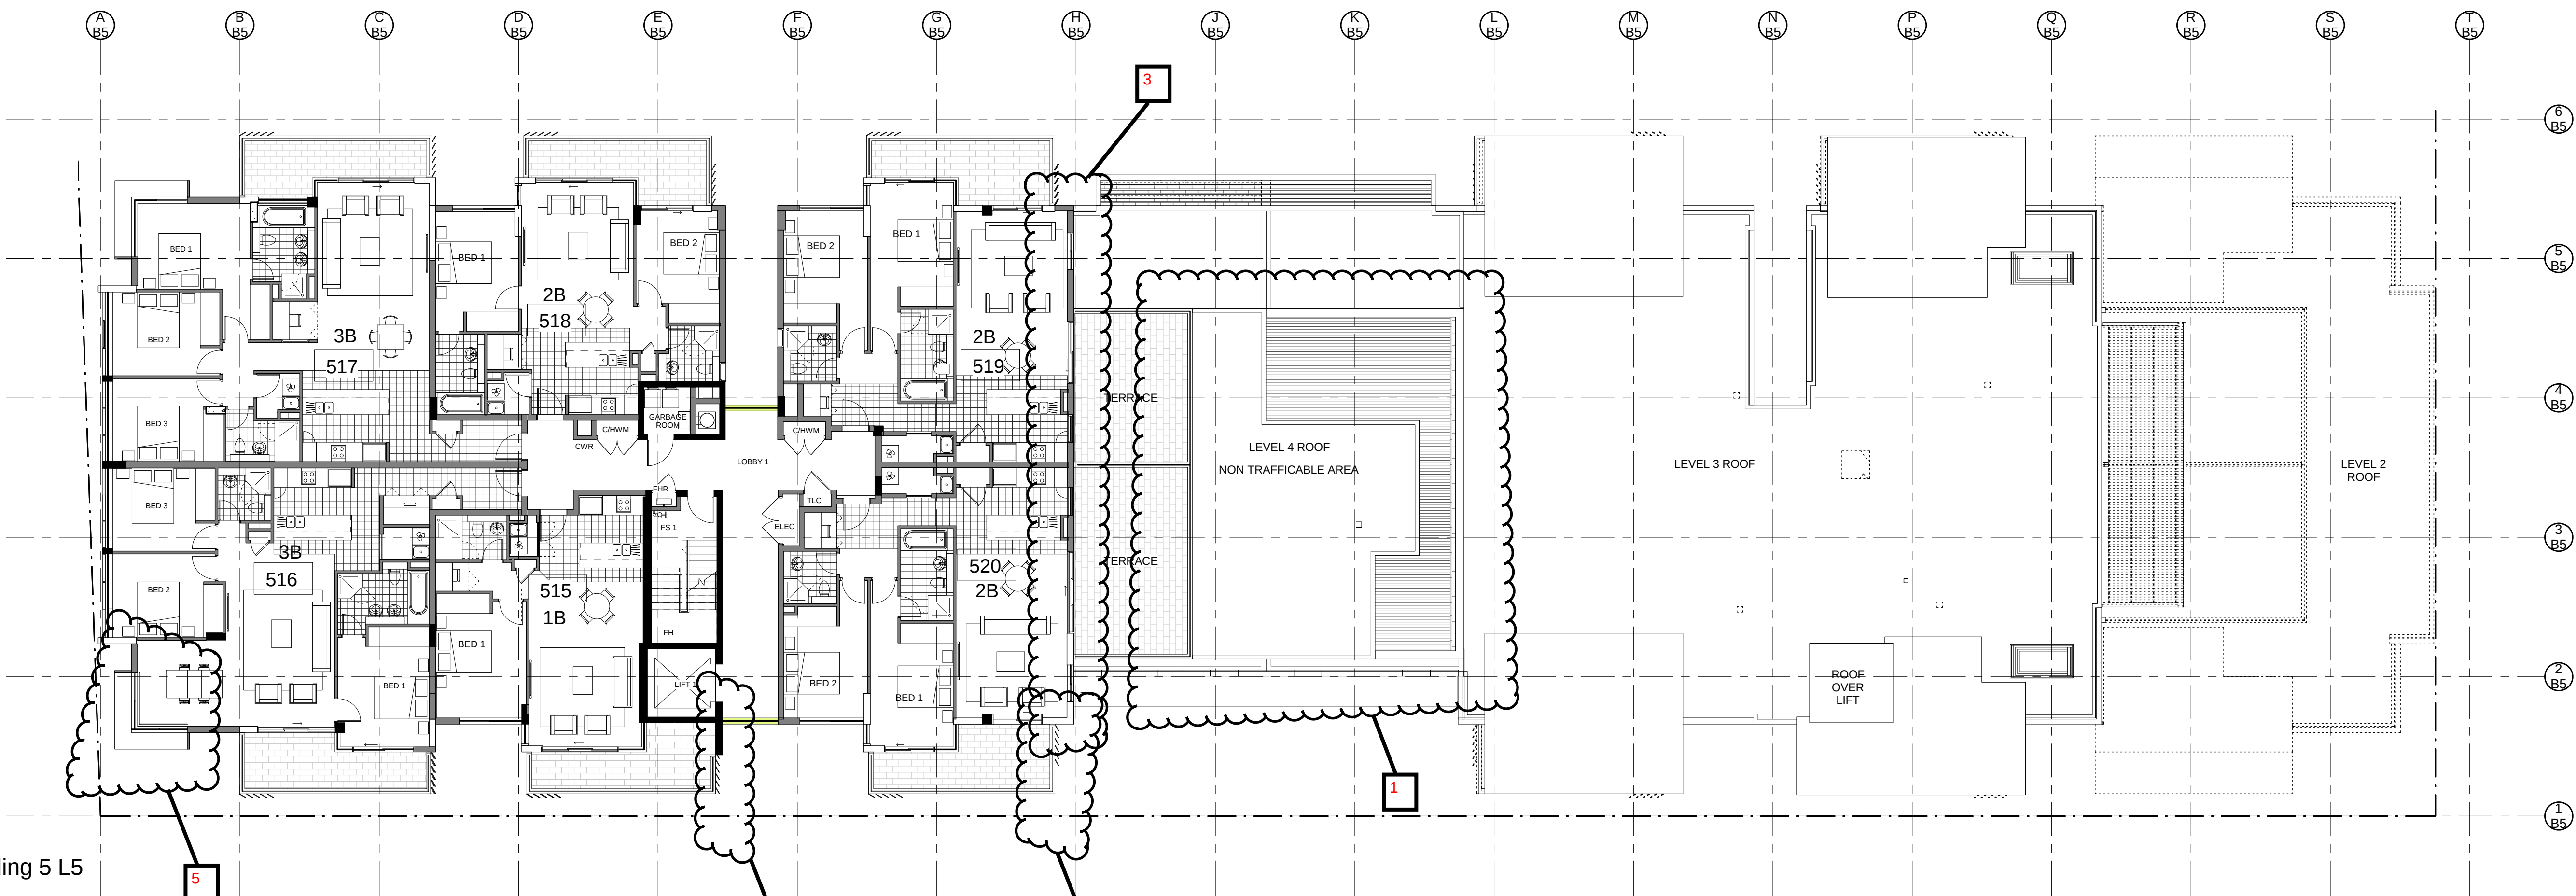

Building 5 L5

KEY

- FHR FIRE HOSE REEL
- PH FIRE HYDRANT
- ELEC ELECTRICAL CUPBOARD
- TLC TELECOM CUPBOARD
- C/HWM COLD/HOT WATER METER
- CWR COLD WATER RISER

NOTE:

- Furniture layout shown indicative only.
- Site and Landscape shown for context only. Refer to Landscape Drawings .

Revision		Revision		Revision		Key Plan		Consultants		Client		Architect		Drawing		Project	
-	PROJECT APPLICATION	28.06.2010															
A	ADDITIONAL NOTES	06.08.2010															
B	UPDATE DRAWING SECTION 75W ISSUE	14.04.2011															
Do not scale from drawings. Verify all dimensions on site before commencing work. Copying or the reproduction of this drawing is strictly prohibited without the consent of Peddie Thorp & Walker P/L.																	
Landscape Architects Waste Management Structural Daylight/Solar Access Traffic Nathans/Bask Sturt Associates Elephants Foot Meriton Heggies Halcrow Efficient Living Suite 91, Level 5, 330 Watlie Street, Ultimo NSW 2007 60B Kent Road, Mascot NSW 2020 Level 11, 528 Kent Street, NSW 2000 2 Lincoln Street, Lane Cove NSW 2066 Suite 20, 809 Pacific HWY, Chatswood NSW 2067 24B/176 South Creek Road, Cromer NSW 2099 Tel : 9211 3744 Tel : 9667 4881 Tel : 9287 2888 Tel : 9427 8100 Tel : 9410 4100 Tel : 9944 0332 Meriton Apartments Pty Ltd PTW Architects Level 11, 528 Kent Street Sydney NSW 2000 T (02) 92872888 F (02) 92872777 www.meriton.com.au Level 17, 9 Castlereagh St Sydney NSW Australia 2000 T 612 9292 5877 F 612 9221 4139 www.ptw.com.au PROJ NO: 209002.3 SCALE: 1:100 @A0 DATE: 02.06.2010 Epping Park 61 Mobbs Lane, Epping Stage 1 (Building 4+5) A5105 REVISION B SECTION 75W ISSUE																	