



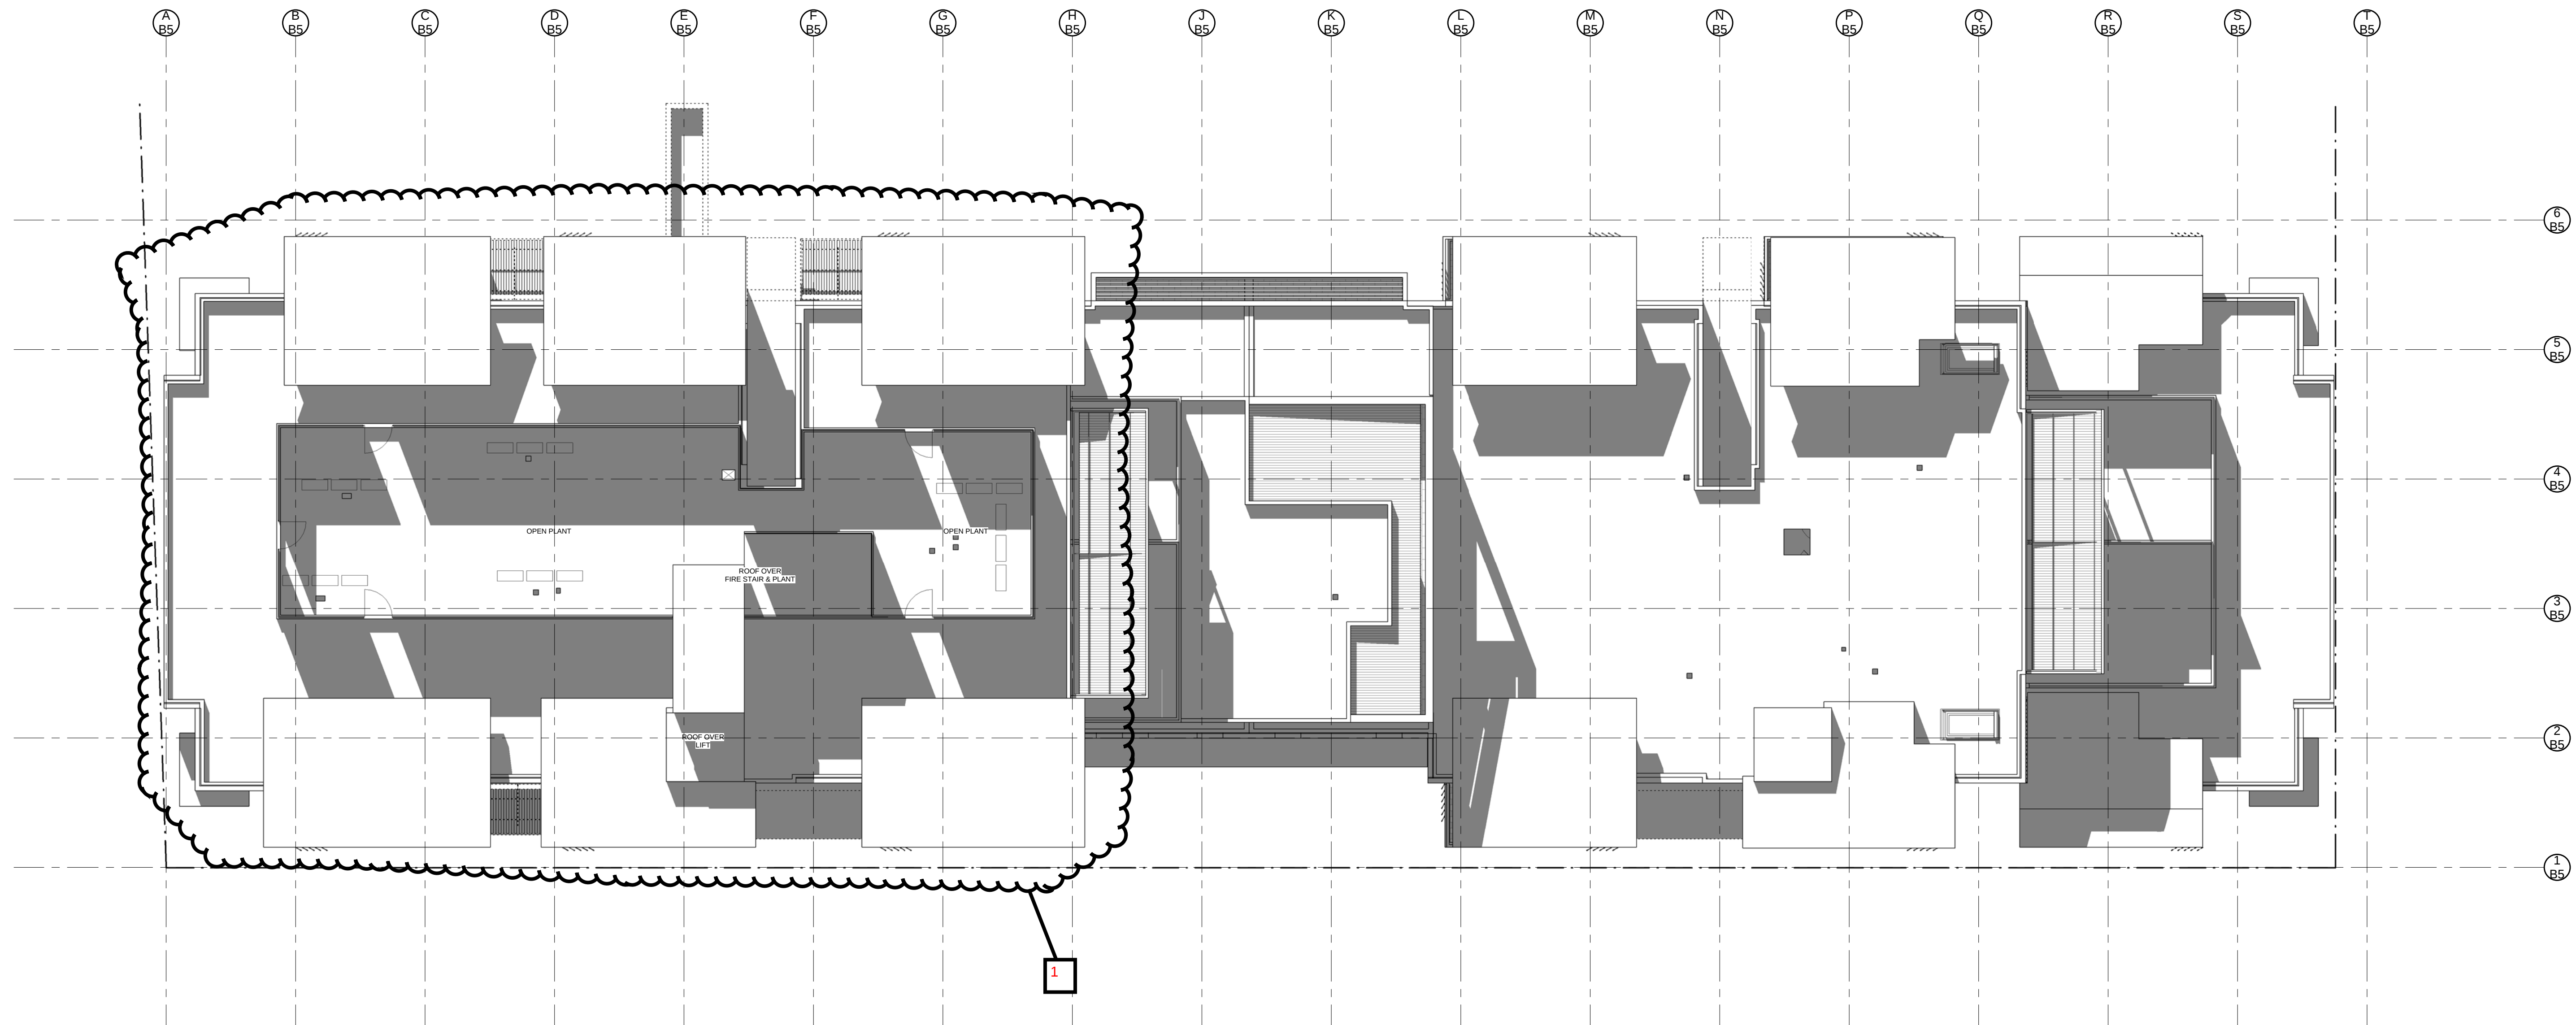

Building 5 Roof
SHADOWS SHOWN INDICATIVELY ONLY

NOTE:

1. Furniture layout shown indicative only.
2. Site and Landscape shown for context only. Refer to Landscape Drawings .

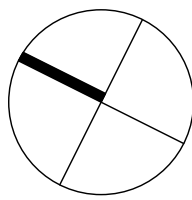

Revision	Revision	Revision	Key Plan	Consultants	Client	Architect	Drawing	Project
Do not scale from drawings. Verify all dimensions on site before commencing work. Copying or the reproduction of this drawing is strictly prohibited without the consent of Peddle Thorp & Walker P/L.	Revision A PROJECT APPLICATION UPDATE DRAWING: SECTION 75W ISSUE 28.06.2010 14.04.2011	Revision A PROJECT APPLICATION UPDATE DRAWING: SECTION 75W ISSUE 28.06.2010 14.04.2011	Key Plan 5 4	Landscape Architects Waste Management Structural Daylight/Solar Access Traffic Nathers/Baak Sturt Associates Elephants Foot Meriton Heggies Halcrow Efficient Living Suite 91, Level 5, 330 Watlie Street, Ultimo NSW 2007 60B Kent Road, Mascot NSW 2020 Level 11, 528 Kent Street, NSW 2000 2 Lincon Street, Lane Cove NSW 2066 Suite 20, 809 Pacific HWY, Chateau NSW 2067 24B/176 South Creek Road, Cromer NSW 2099	Meriton Apartments Pty Ltd Level 11, 528 Kent Street Sydney NSW 2000 T (02) 92872888 F (02) 92872777 www.meriton.com.au	PTW Architects Level 17, 9 Castlereagh St Sydney NSW Australia 2000 T 612 9292 5877 F 612 9221 4139 www.ptw.com.au	PROJ NO: 209002.3 SCALE: 1:100 @A0 DATE: 02.06.2010 APPROVED: SP	Epping Park 61 Mobbs Lane, Epping Stage 1 (Building 4+5) A5106 SECTION 75W ISSUE REVISION A