



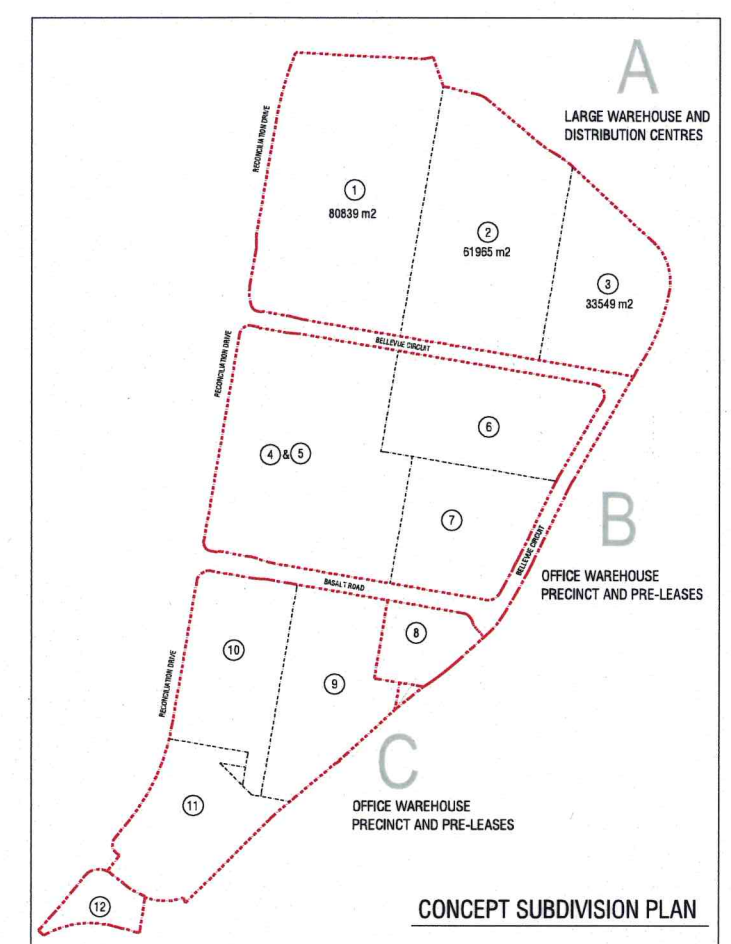

CONCEPT SUBDIVISION PLAN

DEVELOPMENT DATA	
TOTAL SITE AREA	approx. 472 312 m ²
NON DEVELOPABLE SITE AREAS	
Access Roads	28980 m ²
Services zone 1	628 m ²
Services zone 2	459 m ²
DEVELOPABLE AREA	442245 m ²
TOTAL BUILDING AREA 251572 m ²	
TOTAL AWNING AREA 16714 m ²	
TOTAL HEAVY DUTY PAVEMENT 100071 m ²	
TOTAL LIGHT DUTY PAVEMENT 45850 m ²	
TOTAL LANDSCAPING AREA 59662 m ² (13.4%)	
TOTAL SITE COVERAGE (incl. awning) 60.7%	
FSR 56.9%	
Parking Controls Warehouses 1/300 m ² , Offices 1/40m ² , Retail 1/20m ²	
PRECINCT	PARKING REQ. PARKING PROVIDED
A	496 540
B	501 627
C	311 488
TOTAL	1308 1655

PROPOSED DEVELOPMENT SITE AREAS		
	BLG AREA	SITE AREA
PRECINCT A		
LOT 1 Office Warehouse	3000 m ²	80639 m ²
LOT 2 Office Warehouse	2000 m ²	57014 m ²
LOT 3 Office Warehouse	1394 m ²	38500 m ²
SUBTOTAL	6394 m²	176353 m²
PRECINCT B		
LOT 4 Office Warehouse	4000 m ²	34732 m ²
LOT 5 Office Warehouse	2665 m ²	42 898 m ²
LOT 6 Office Warehouse	2412 m ²	37853 m ²
LOT 7 Office Warehouse	633 m ²	30041 m ²
SUBTOTAL	9710 m²	145524 m²
PRECINCT C		
LOT 8 Office Warehouse	380 m ²	12038 m ²
LOT 9 Office Warehouse	1500 m ²	35 457 m ²
LOT 10 Office Warehouse	1500 m ²	34 364 m ²
LOT 11 Office Warehouse	1100 m ²	31 044 m ²
LOT 12 Office Warehouse	450 m ²	7465 m ²
Services Zone 1		628 m ²
Services Zone 2		459 m ²
SUBTOTAL	5080 m²	121455 m²
TOTAL	21184 m²	443332 m²

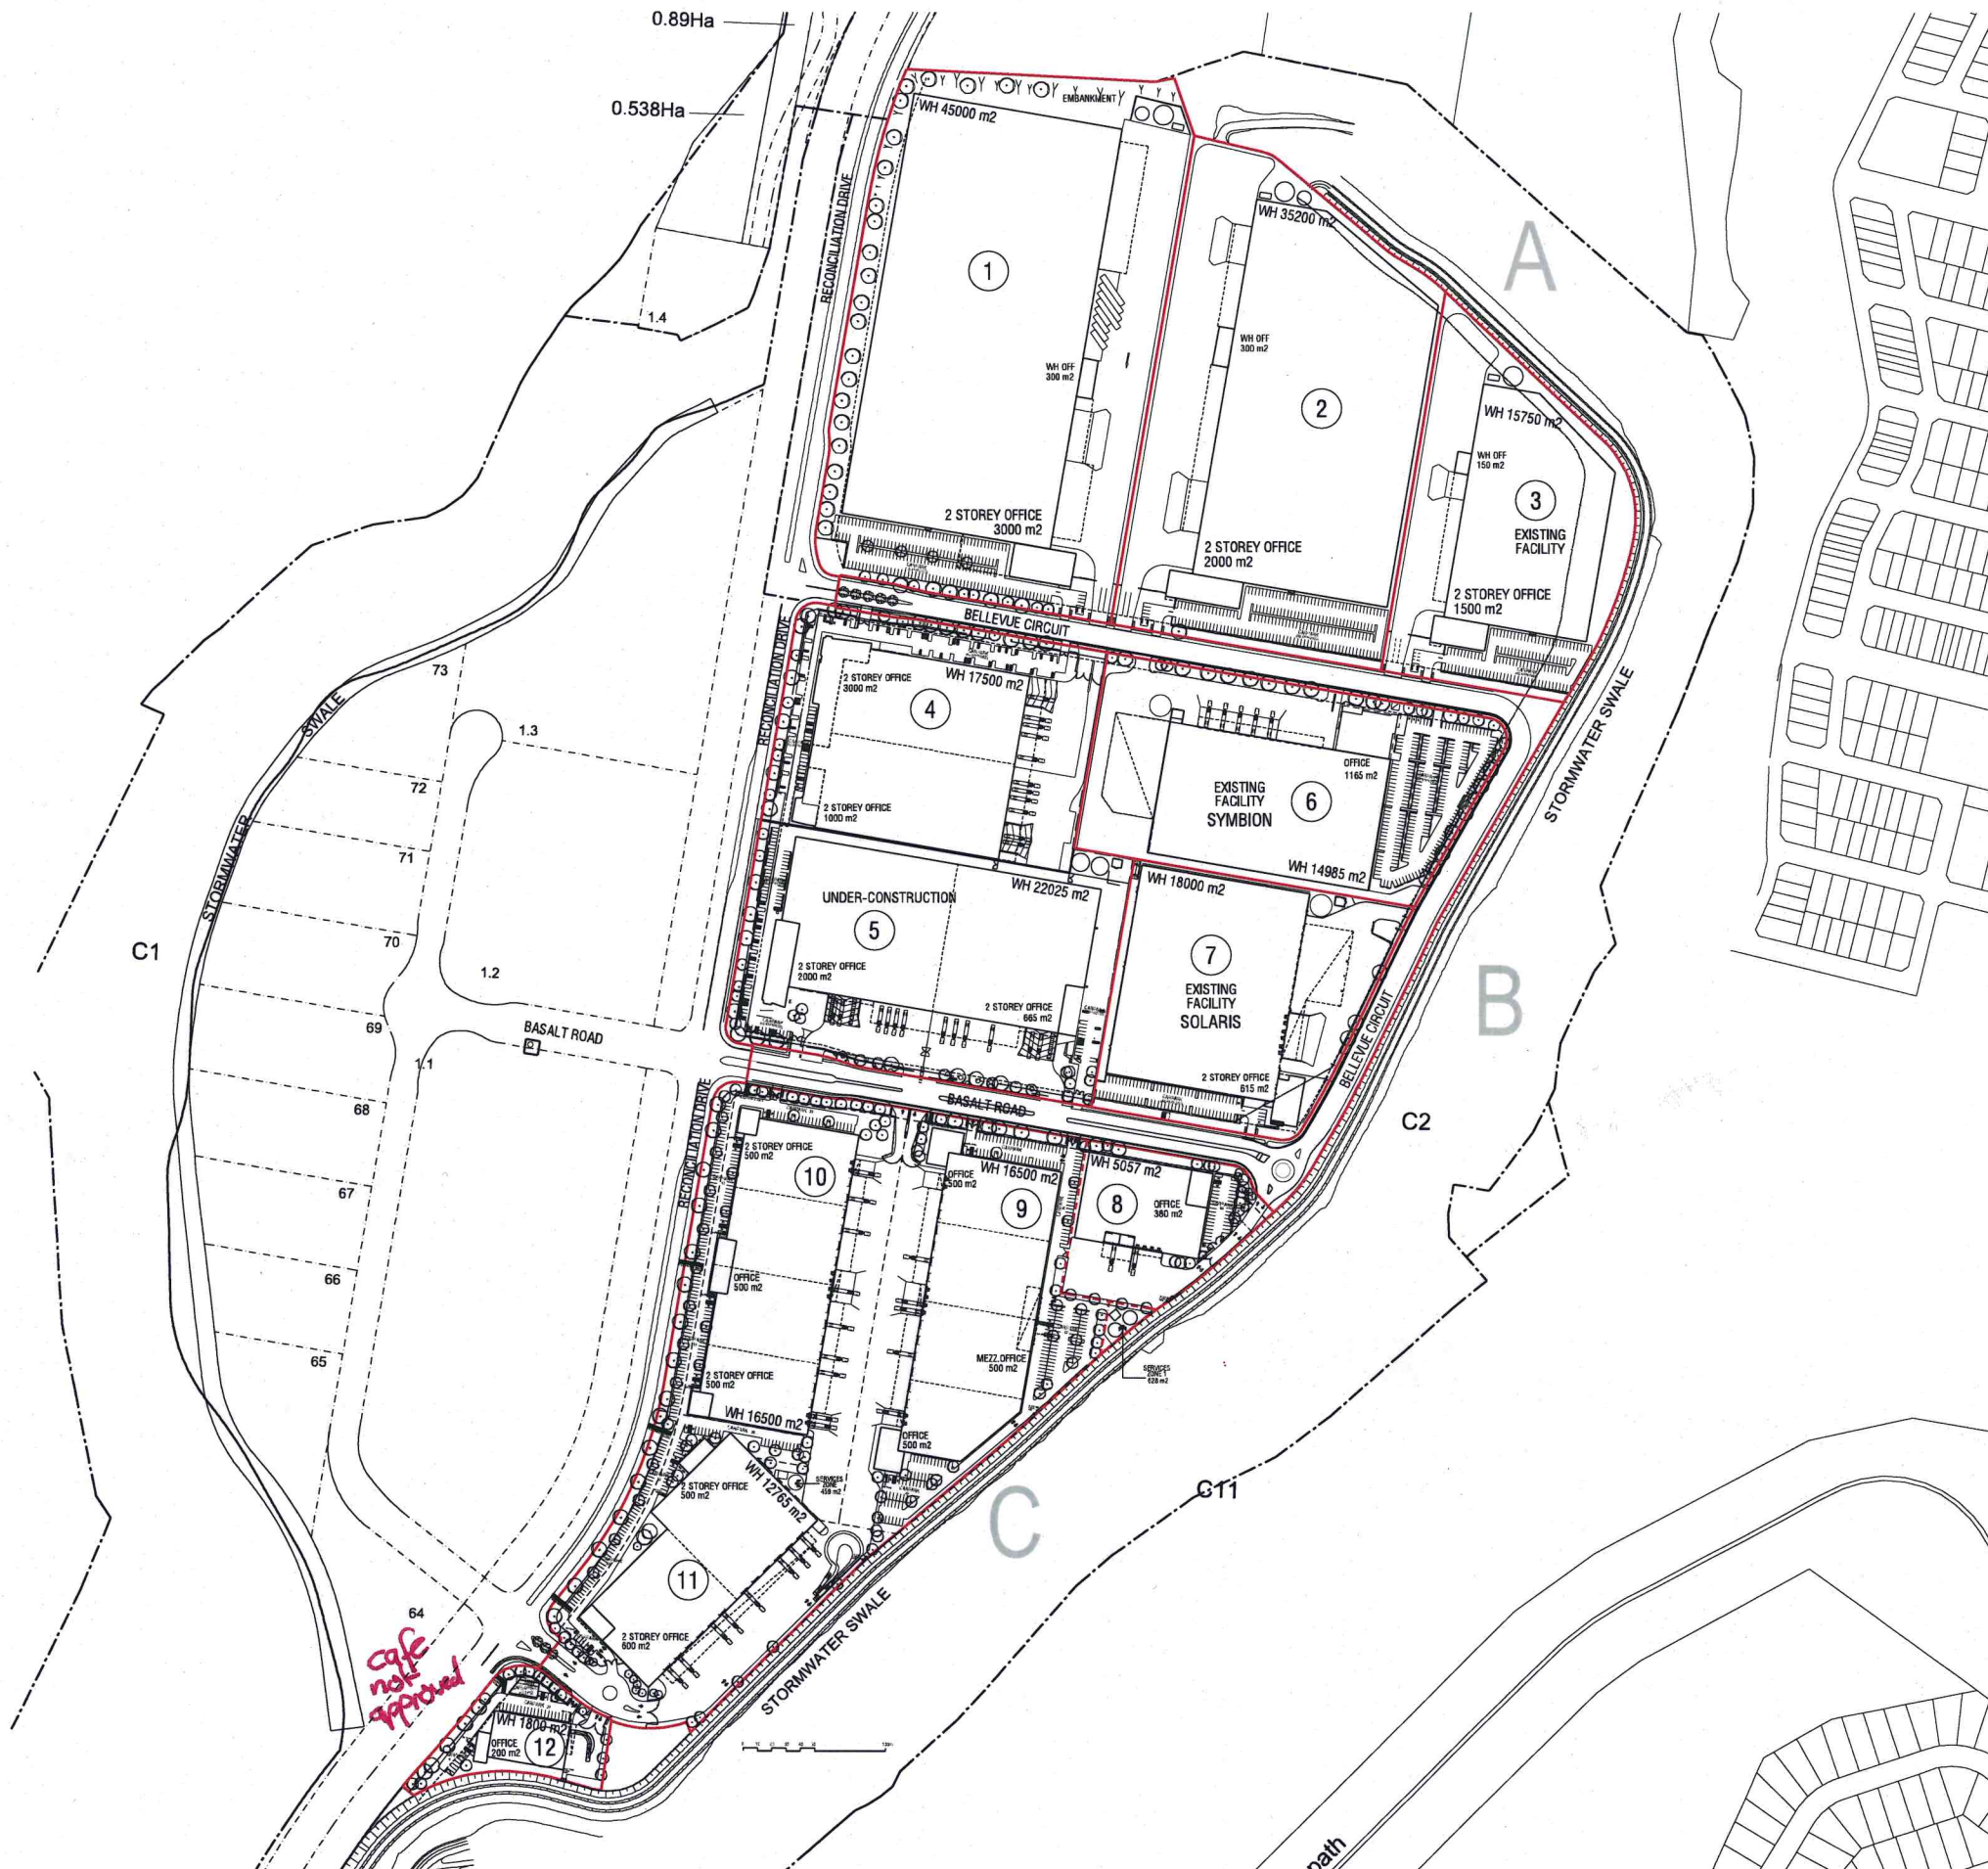

GREYSTANES ESTATE

SOUTHERN EMPLOYMENT LAND, GREYSTANES. NSW

CONCEPTARCHITECTURE P/L
 CONCEPTARCHITECTURE Pty Ltd
