


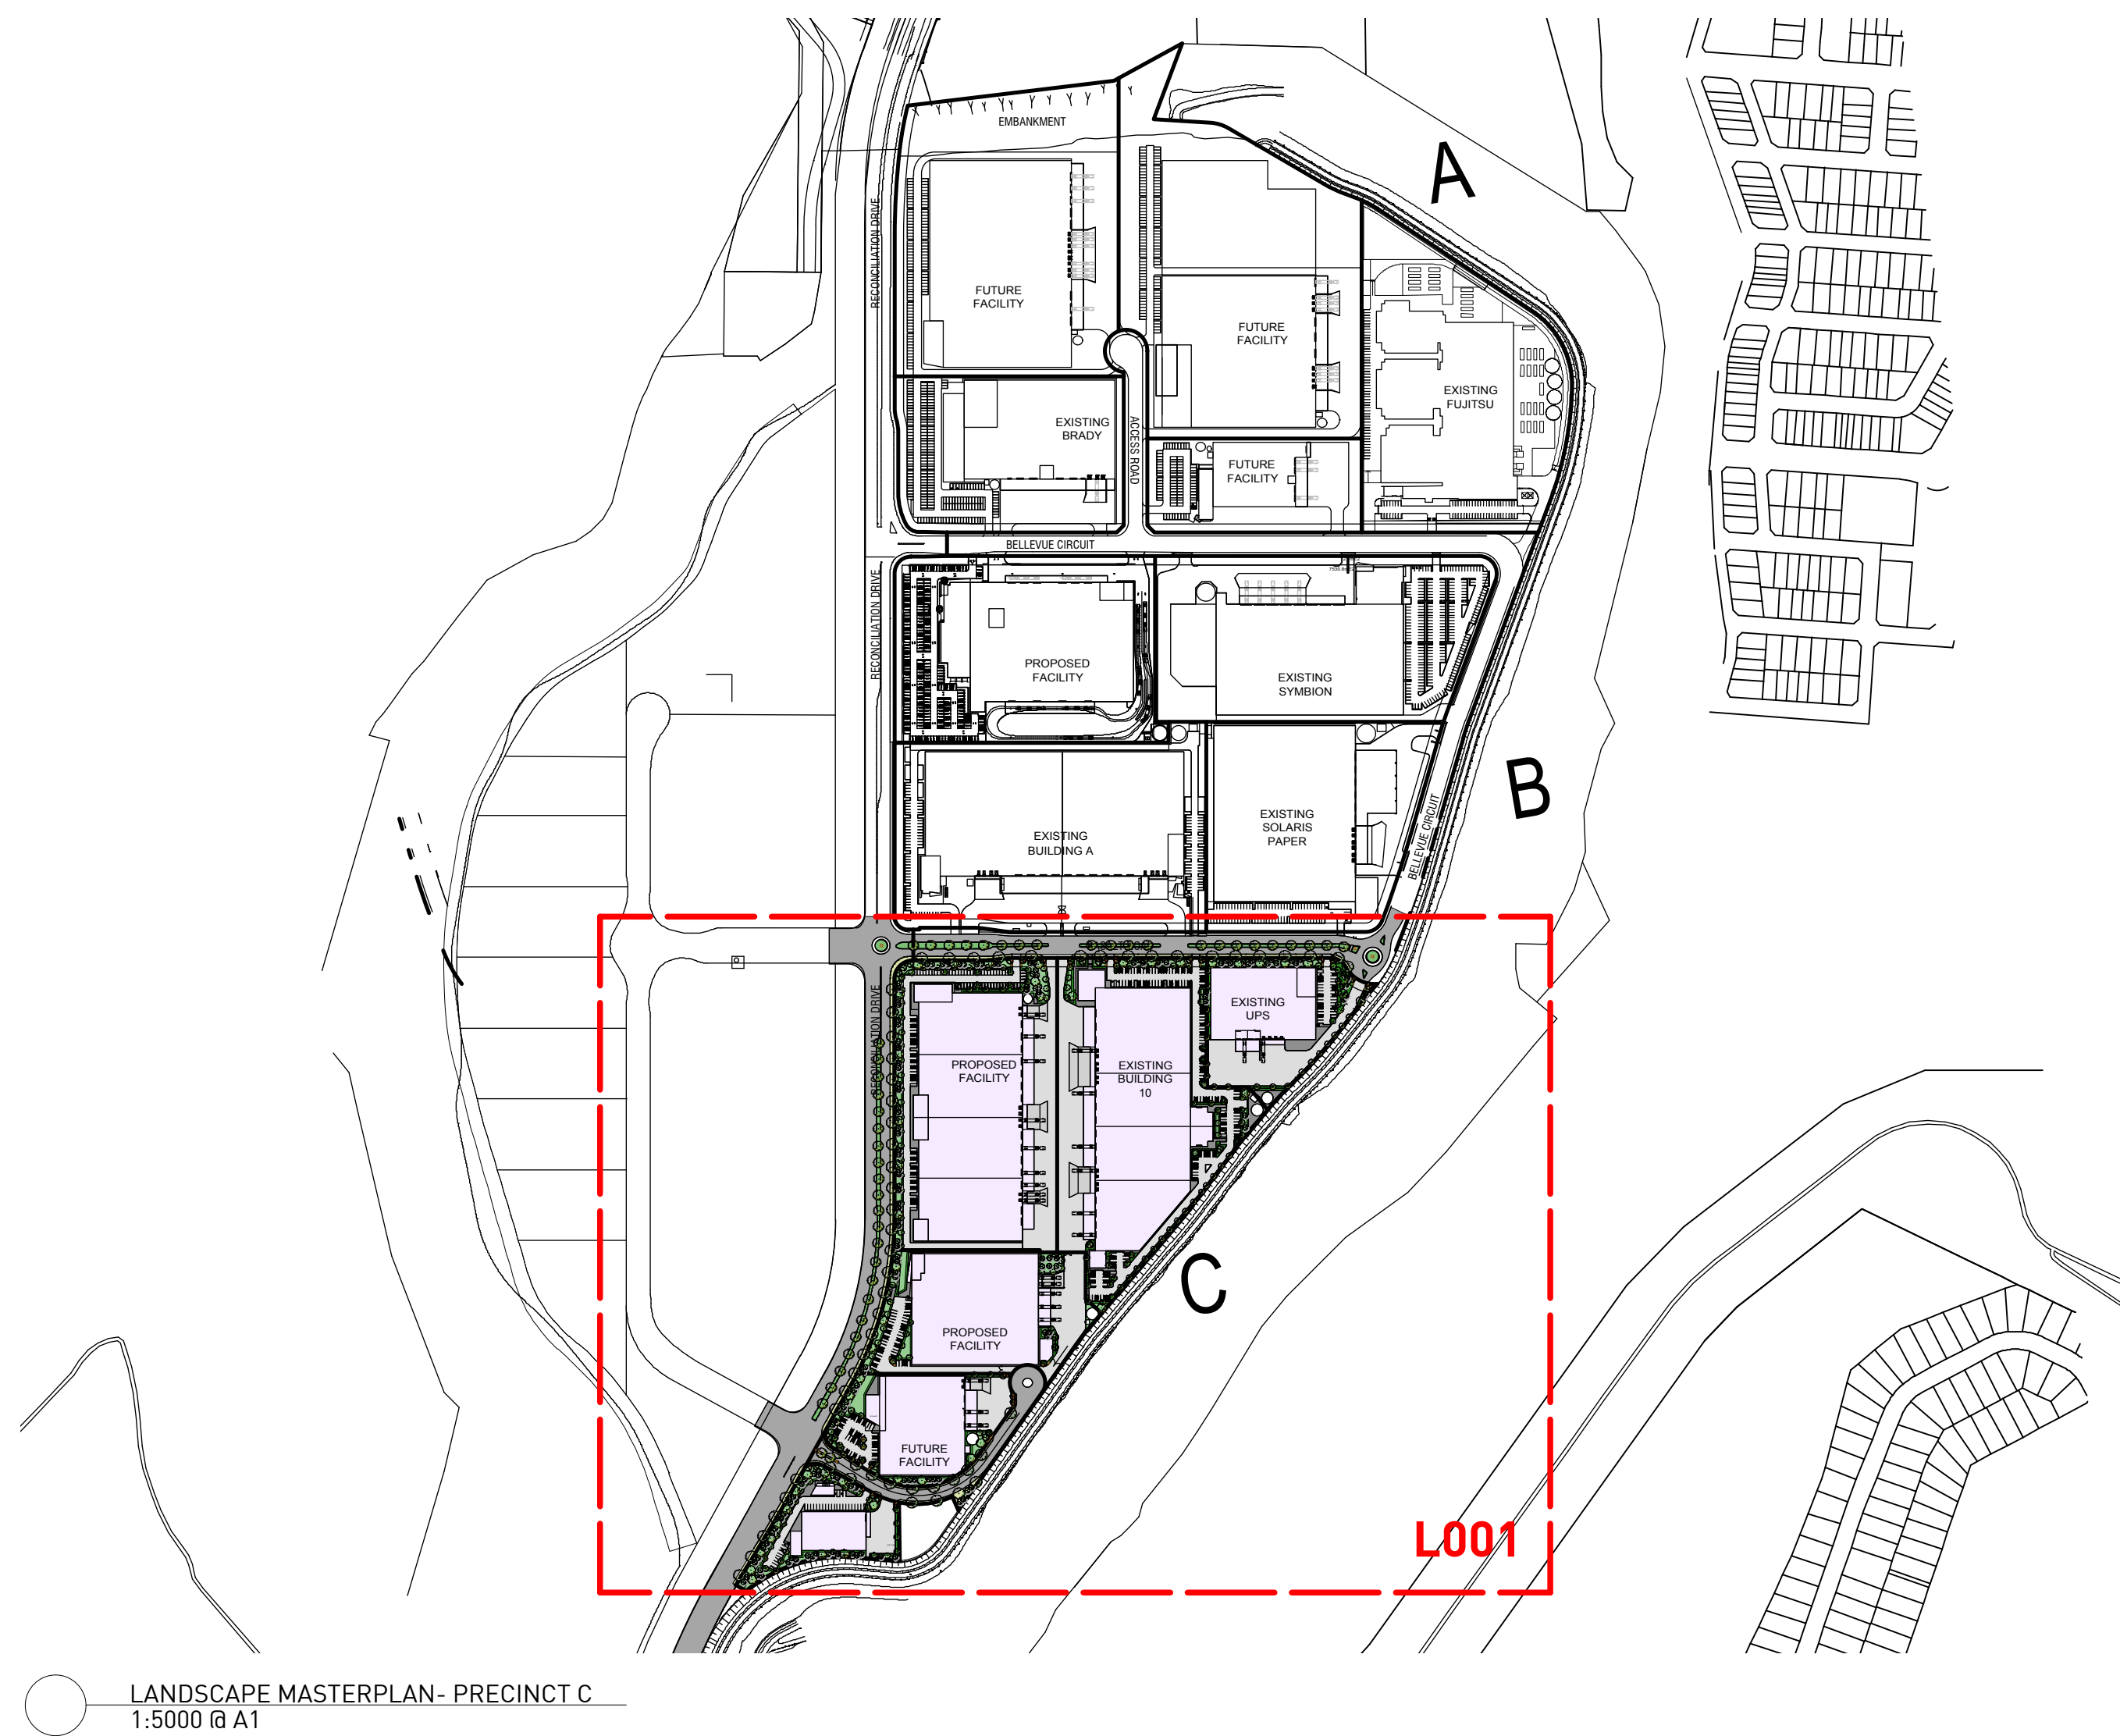

landscape architecture
environmental planning
urban design
public art

habitation

Greystanes Industrial Project Masterplan- Precinct C Southern Employment Land, Greystanes, NSW


DRAWING SCHEDULE

DRAWING #	TITLE
L000	COVER PAGE
L001	LANDSCAPE CONCEPT PLAN- PRECINCT C
L002	LANDSCAPE SECTIONS- PRECINCT C
L003	PLANTING & PRECEDENT IMAGERY

ISSUED FOR
DA ONLY
NOT FOR CONSTRUCTION

Habitation
Studio 25, 13-29 Nichols St,
Surry Hills, NSW, 2010

T: (02) 9360 7771
www.habitation.com.au
ABN: 49 060 492 643

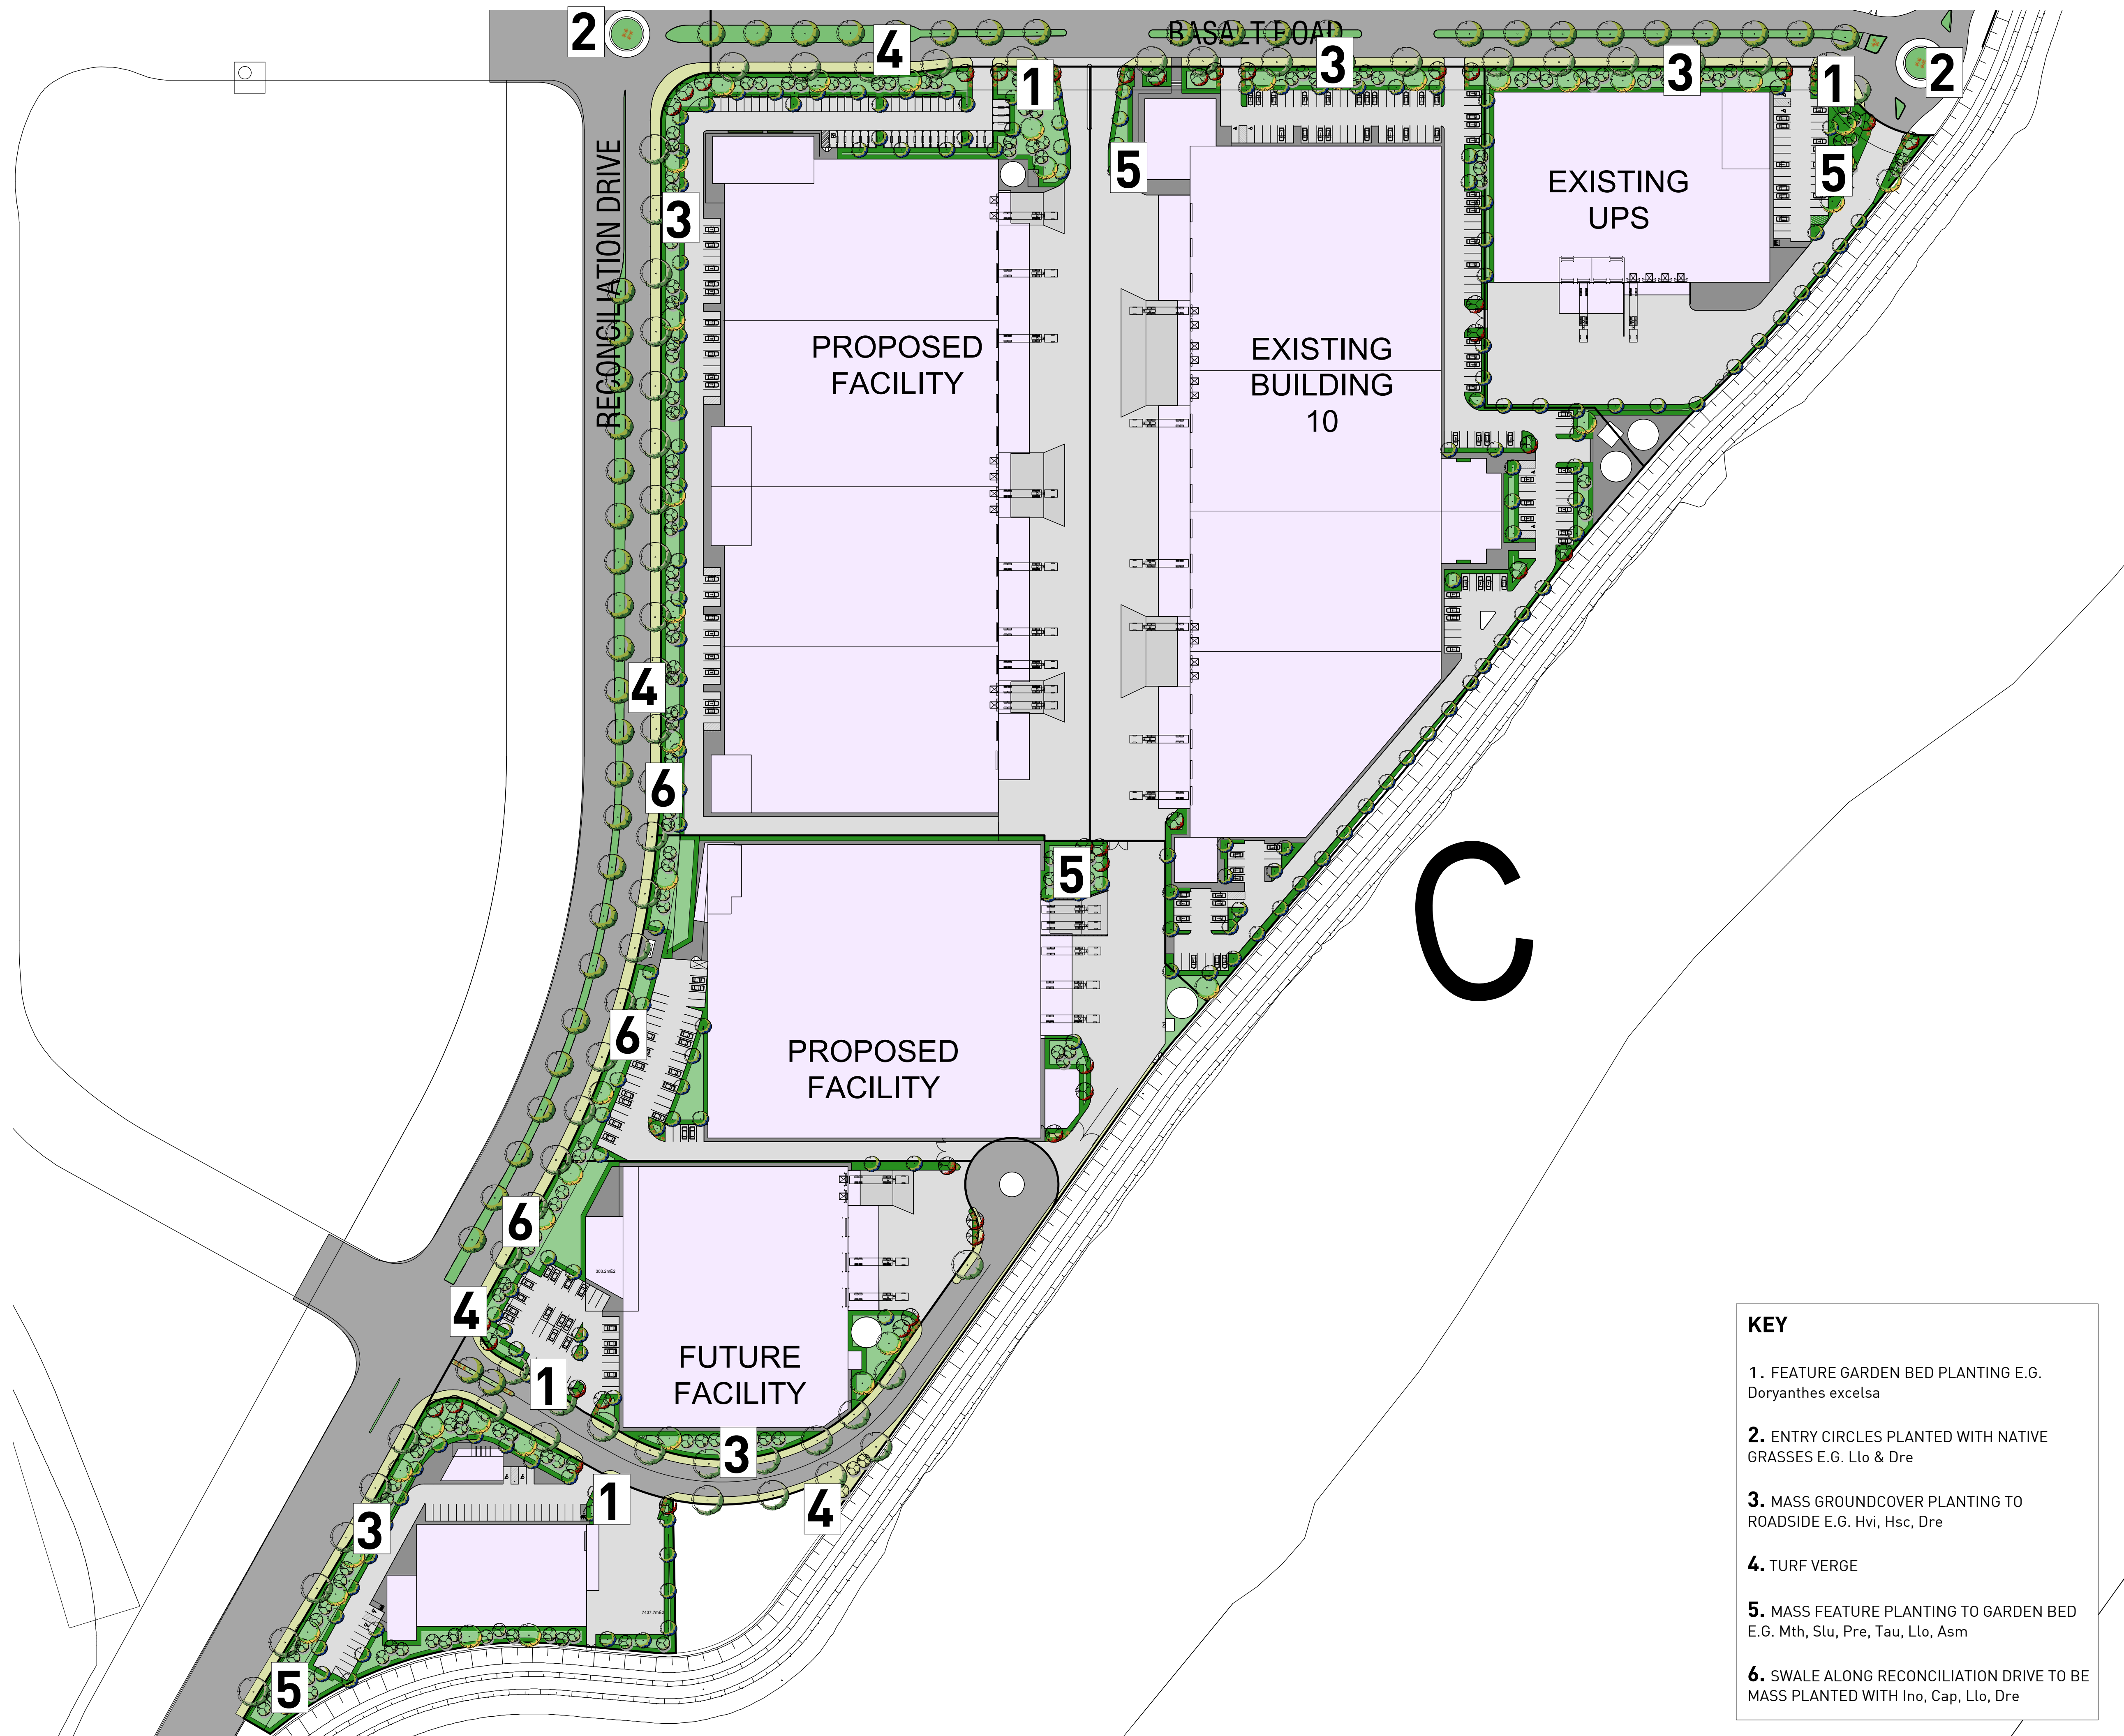

- LEGEND:**
- 1. FEATURE PLANTING
 - 2. PERIMETER TREES E.G. Eucalyptus molucanna
 - 3. CARPARK TREES E.G. Cupaniopsis anarcardioides
 - 4. FEATURE ENTRY TREES E.G. Melaleuca styphelioides
 - 5. CANOPY TREES E.G. Angophora floribunda
 - 6. STREET TREES E.G. Tristaniopsis laurina Luscious

ISSUED FOR
DA ONLY
NOT FOR CONSTRUCTION

A	13/12/12	CLIENT REVIEW
REVISION	DATE	PURPOSE
ISSUE		
CLIENT		

DEXUS Dexux Property Group
PROPERTY GROUP

PROJECT
Greystanes Industrial Project
Southern Employment Land, Greystanes, NSW

DRAWING TITLE
Landscape Concept Plan_ Precinct C

Sheet 2 of 4		
SCALE		
1:1500 @ A1		
DRAWN	CHECKED	PLOT DATE
SMC	DV	13 Dec 2012
PROJECT NO.	DRAWING NO.	REVISION
11_040	L001	A

landscape architecture
environmental planning
urban design
public art

habitation




Studio 25, 13-29 Nichols St
Surry Hills 2010

T: [02] 9360 7771
E: studio@habitation.com.au
www.habitation.com.au

Landscape Architect's work is subject to Copyright. Documents should not be used contrary to the purpose of the issue without written permission from Habitation.

NEVER scale off drawings, use figured dimensions only. Drawings indicate scope of works and general setout. These are not shop drawings.

- KEY**
- 1. FEATURE GARDEN BED PLANTING E.G. Doryanthes excelsa
 - 2. ENTRY CIRCLES PLANTED WITH NATIVE GRASSES E.G. Llo & Dre
 - 3. MASS GROUNDCOVER PLANTING TO ROADSIDE E.G. Hvi, Hsc, Dre
 - 4. TURF VERGE
 - 5. MASS FEATURE PLANTING TO GARDEN BED E.G. Mth, Slu, Pre, Tau, Llo, Asm
 - 6. SWALE ALONG RECONCILIATION DRIVE TO BE MASS PLANTED WITH Ino, Cap, Llo, Dre

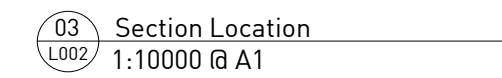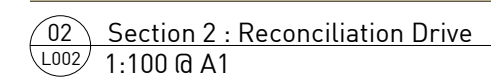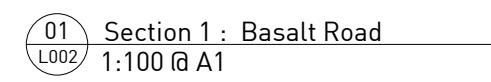

A	13/12/12	CLIENT REVIEW
REVISION	DATE	PURPOSE

PROJECT

DRAWING TITLE

Sheet 3 of 4

SCALE

1:1500 @ A1

PROJECT NO.	DRAWING NO.	REVISION
-------------	-------------	----------

landscape architecture
environmental planning

habitation

T: (02) 9360 7771
E: studio@habitation.com.au
www.habitation.com.au

Landscape Architect's work is subject to Copyright. Documents should not be used contrary to the purpose of the issue without written permission from Habitation.

NEVER scale off drawings, use figured dimensions only. Drawings indicate scope of works and general setout. These are not shop drawings.

