


Appendix M

Report 10-7434R1

Sensitive Land Uses (Hospitals)

Macquaire University Hospital

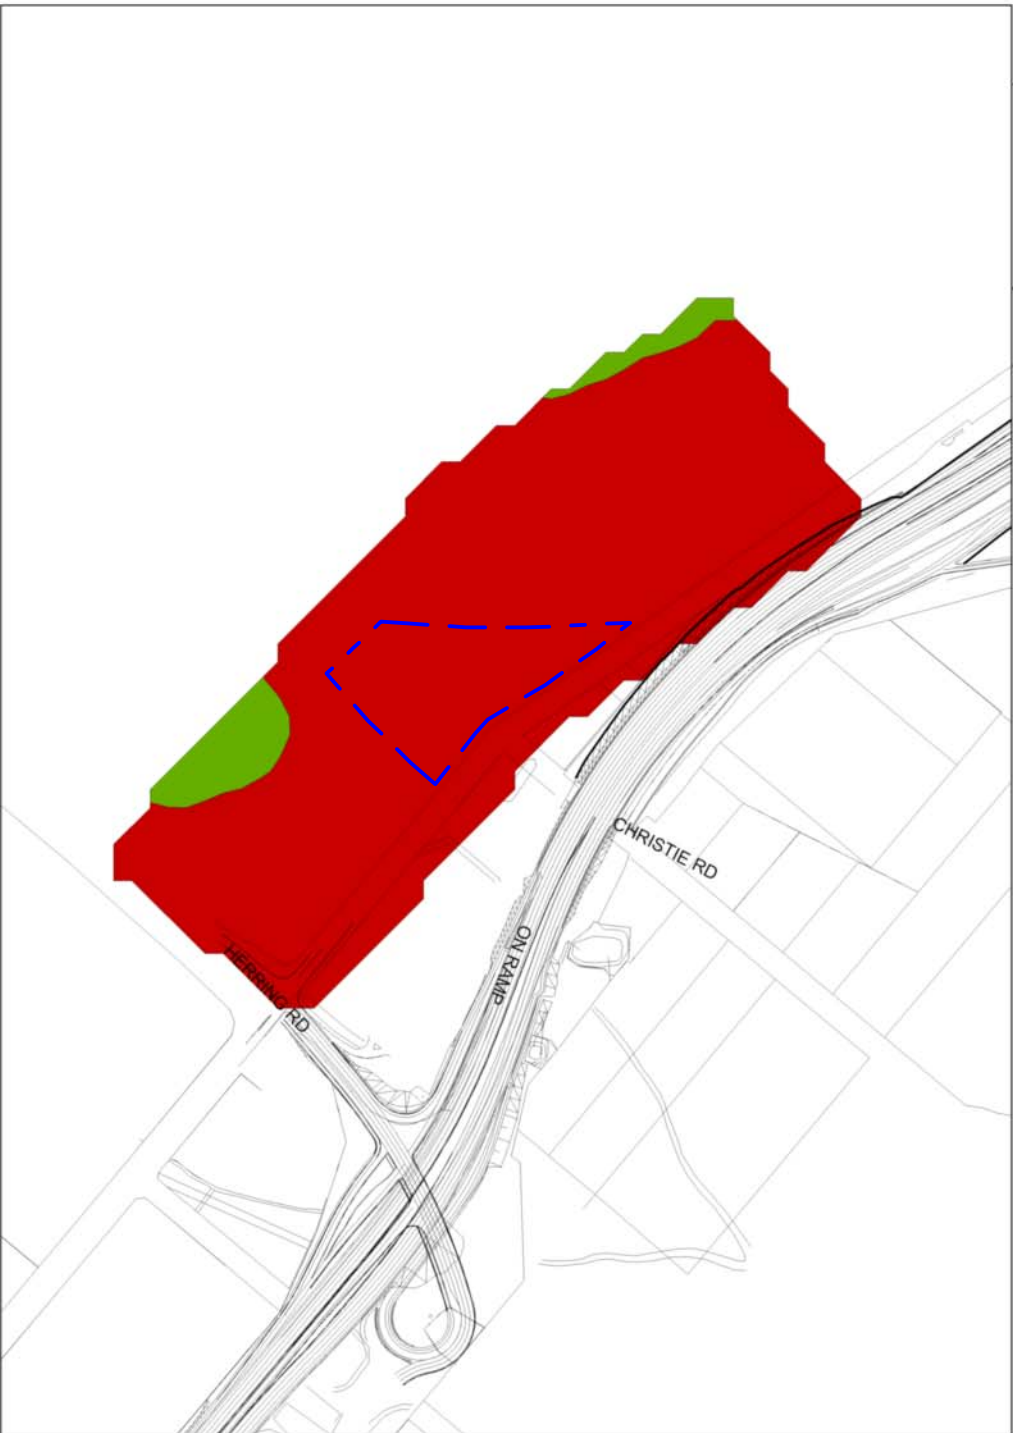

Notes


Criteria for Hospital Wards is an internal LAeq(1hr) of 35 dBA
A 20 dBA noise reduction from external to internal has been assumed

Legend

- > 55 dBA
- < 55 dBA

50 mm ON ORIGINAL			
0 10 20 30 40 50			
0	18/12/09	ALW	PG
NEW DATE	AMENDMENT / ISSUE DESCRIPTION	PREPARED	CHECKED
FILE NAME: 10-7434R1 Appendix M - Hospitals.dwg			
 Heggies Pty Ltd 2 Lincoln Street Lane Cove NSW 2086 Australia PO Box 176 Lane Cove NSW 1595 Email address sydney@heggies.com.au Telephone 02 9427 8100 Facsimile 02 9427 8200			
DRAWING No. 10-7434_Hospitals			
10-7434 M2 Upgrade Project 2021 Future Design Sensitive Land Uses - Hospitals Page 1/2			
REVISION 0			

Macquaire University Hospital

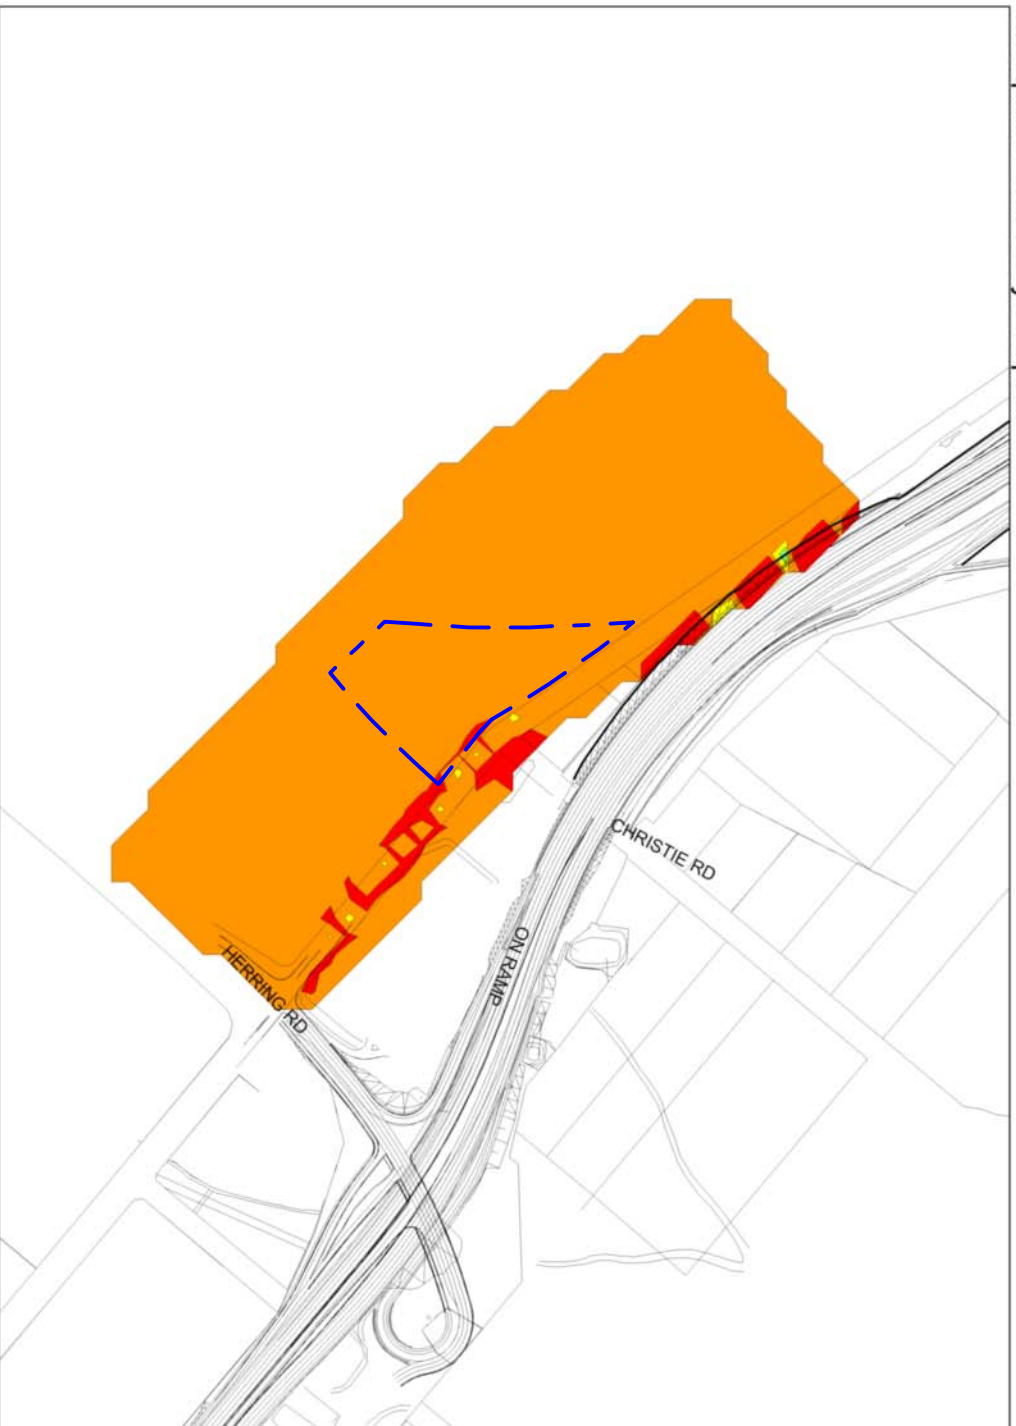

Notes

Noise levels are the difference between 2021 Future Design and 2011 Future Existing

Legend

- > 2 dBA
- 1 dBA to 2 dBA
- 0 dBA to 1 dBA
- -1 dBA to 0 dBA
- < -1 dBA

50 mm ON ORIGINAL

0 10 20 30 40 50

0 10/12/09

NEW DATE AMENDMENT / ISSUE DESCRIPTION PREPARED CHECKED

ALW PG



Heggies Pty Ltd
2 Lincoln Street
Lane Cove NSW 2086 Australia
PO Box 176 Lane Cove NSW 1595
Email address: sydney@heggies.com.au
Telephone 02 9427 6100 Facsimile 02 9427 6200

FILE NAME:
10-7434R1 Appendix M - Hospitals.dwg

10-7434 M2 Upgrade Project
Difference Plots
Sensitive Land Uses - Hospitals
Page 2/2

DRAWING No.
10-7434_Hospitals

REVISION
0