

NOTES :

- * THIS DETAIL SURVEY IS NOT A 'SURVEY' AS DEFINED BY THE SURVEYING ACT, 2002.
- * BOUNDARIES HAVE BEEN COMPILED FROM TITLE DIMENSIONS AND NOT DEFINED BY SURVEY
- * LOTS IN DP1117009 ARE PART OF A PRIMARY APPLICATION LODGED AT THE LPI IN AUGUST 2007. AT THE DATE OF SURVEY THIS PLAN WAS NOT YET REGISTERED.
- * THE POSITION OF IMPROVEMENTS IN RELATION TO BOUNDARIES IS DIAGRAMMATIC ONLY
- * NEIGHBOURING HOUSES , RIDGE AND ROOF POSITIONS ARE APPROXIMATE ONLY
- * THIS TITLE BLOCK IS AN INTEGRAL PART OF THIS DRAWING WHICH IS NOT TO BE REMOVED
- * THIS PLAN SHOULD BE READ IN CONJUNCTION WITH REPORT OF THE SAME REFERENCE
- * LOCATION OF SERVICES NOT PART OF THIS SCOPE OF WORKS
- * THE EXISTENCE OF UNDERGROUND SERVICES HAS NOT BEEN ESTABLISHED. IF THESE ARE CRITICAL IT IS ESSENTIAL THE APPROPRIATE AUTHORITIES BE CONTACTED PRIOR TO DEVELOPMENT WORKS
- * EXISTENCE OF SERVICES MUST BE VERIFIED BY CONTACTING DIAL BEFORE YOU DIG (DBYD) PH 1100. CRITICAL SERVICES MUST BE EXPOSED AND LOCATED. (NOT ALL SERVICE PROVIDERS ARE MEMBERS OF DBYD)



SHEET 1 OF 2
DETAIL SURVEY

© PROJECT SURVEYORS-2008 REPRODUCTION WITHOUT WRITTEN APPROVAL IS STRICTLY PROHIBITED		
REV	AMENDMENTS	DATE

CLIENT: MOORE THEOLOGICAL COLLEGE
PLAN OF: MOORE COLLEGE
NEW TOWN
BEING: REFER TO SHEET 2 OF 2
SHOWING: GENERAL DETAIL
AND SITE LEVELS
PURPOSE: ARCHITECTURAL DESIGN
COUNCIL SUBMISSION

SCALE 1:250

0 5 10 15 20

SURVEYOR : SCOTT D
DATUM : AUSTRALIAN HEIGHT DATUM
ORIGIN : PM 43303 RL40.654
JOB REF. : 15995
COMPUTER REF. : 15995-20231.DWG
DRAWING No. : 15995-20231-1
CHECKED :
DATE OF SURVEY : MARCH 2008
REDUCTION RATIO : 1:250


MACQUARIE PARK

PO Box 4004
MACQUARIE CENTRE NSW 2113
SUITE 404, LEVEL 4
No13-15 LYON PARK ROAD,
MACQUARIE PARK NSW 2113

PHONE : 9888 3848
FAX : 9888 3875
email: office@projectsurveyors.com.au
www.projectsurveyors.com.au
ABN 20 068 433 974

**PROJECT
SURVEYORS**

Professional Innovative... Results.

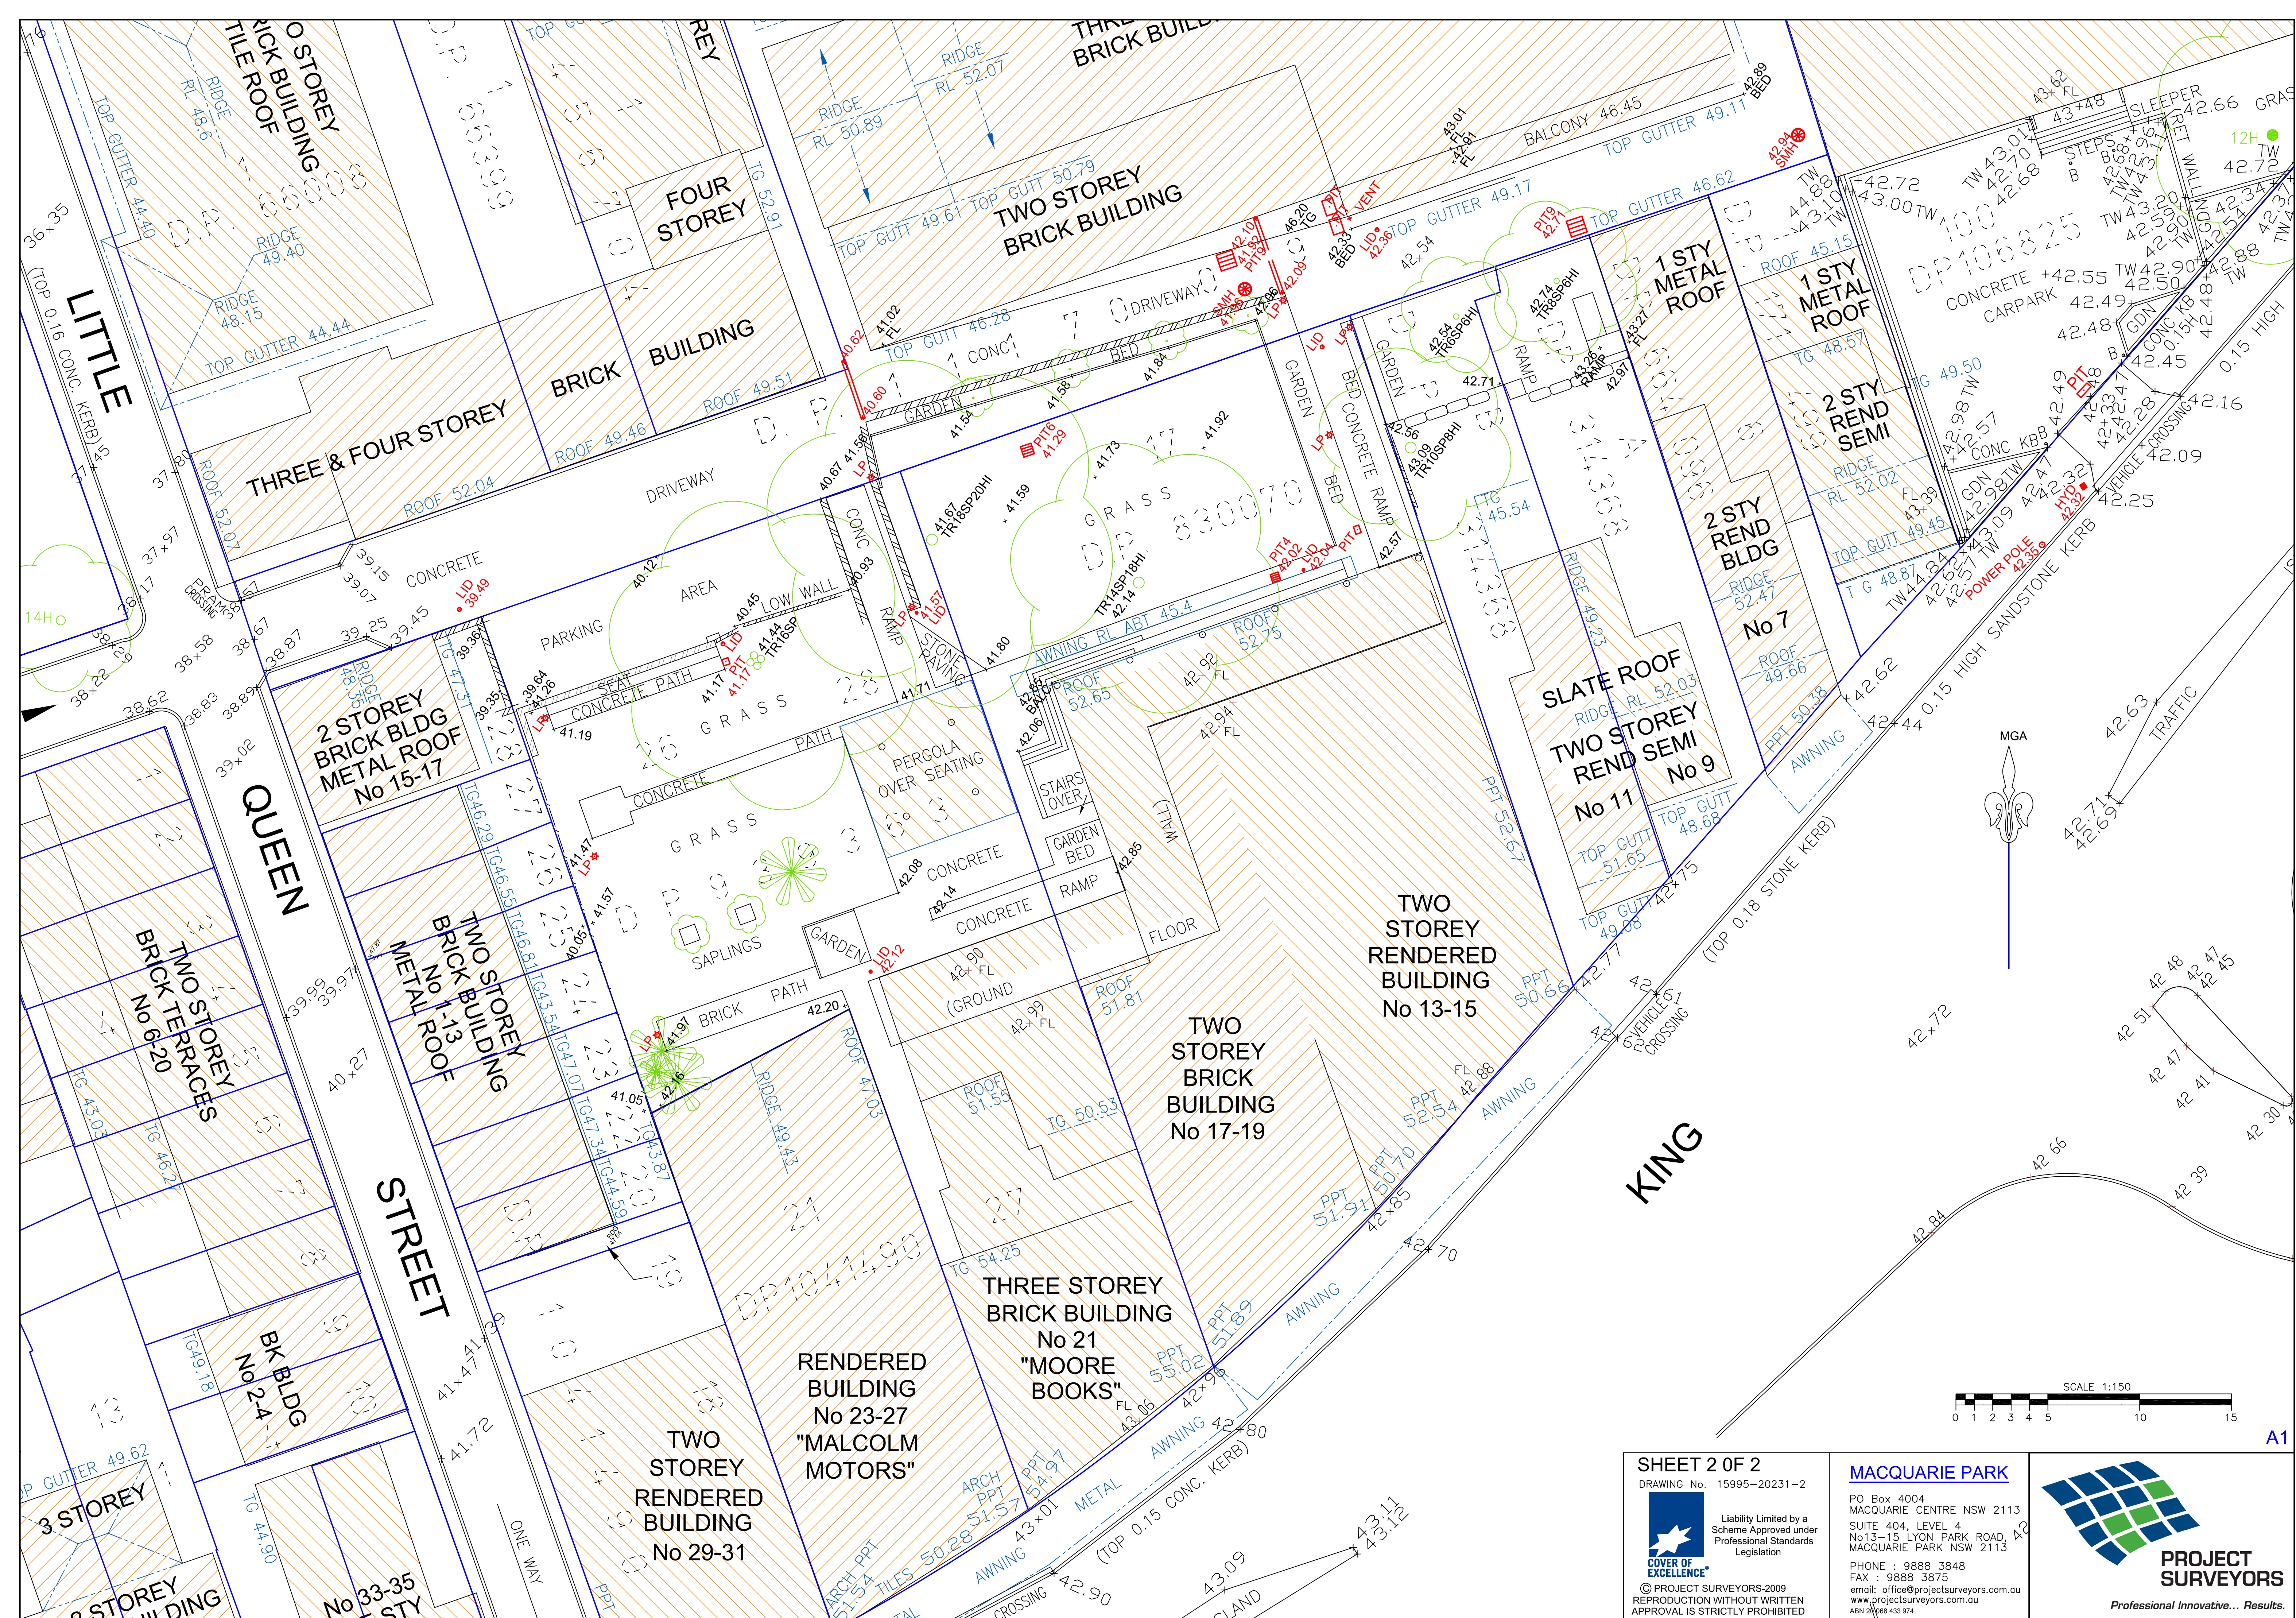


SHEET 2 OF 2
DRAWING No. 15995-20231-2



MACQUARIE PARK
PO Box 4004
MACQUARIE CENTRE NSW 2113
SUITE 404, LEVEL 4
No13-15 LYON PARK ROAD,
MACQUARIE PARK NSW 2113
PHONE : 9888 3848
FAX : 9888 3875
email: office@projectsurveyors.com.au
www.projectsurveyors.com.au
ABN 20 668 433 974

PROJECT SURVEYORS
Professional Innovative... Results.

CARILLON

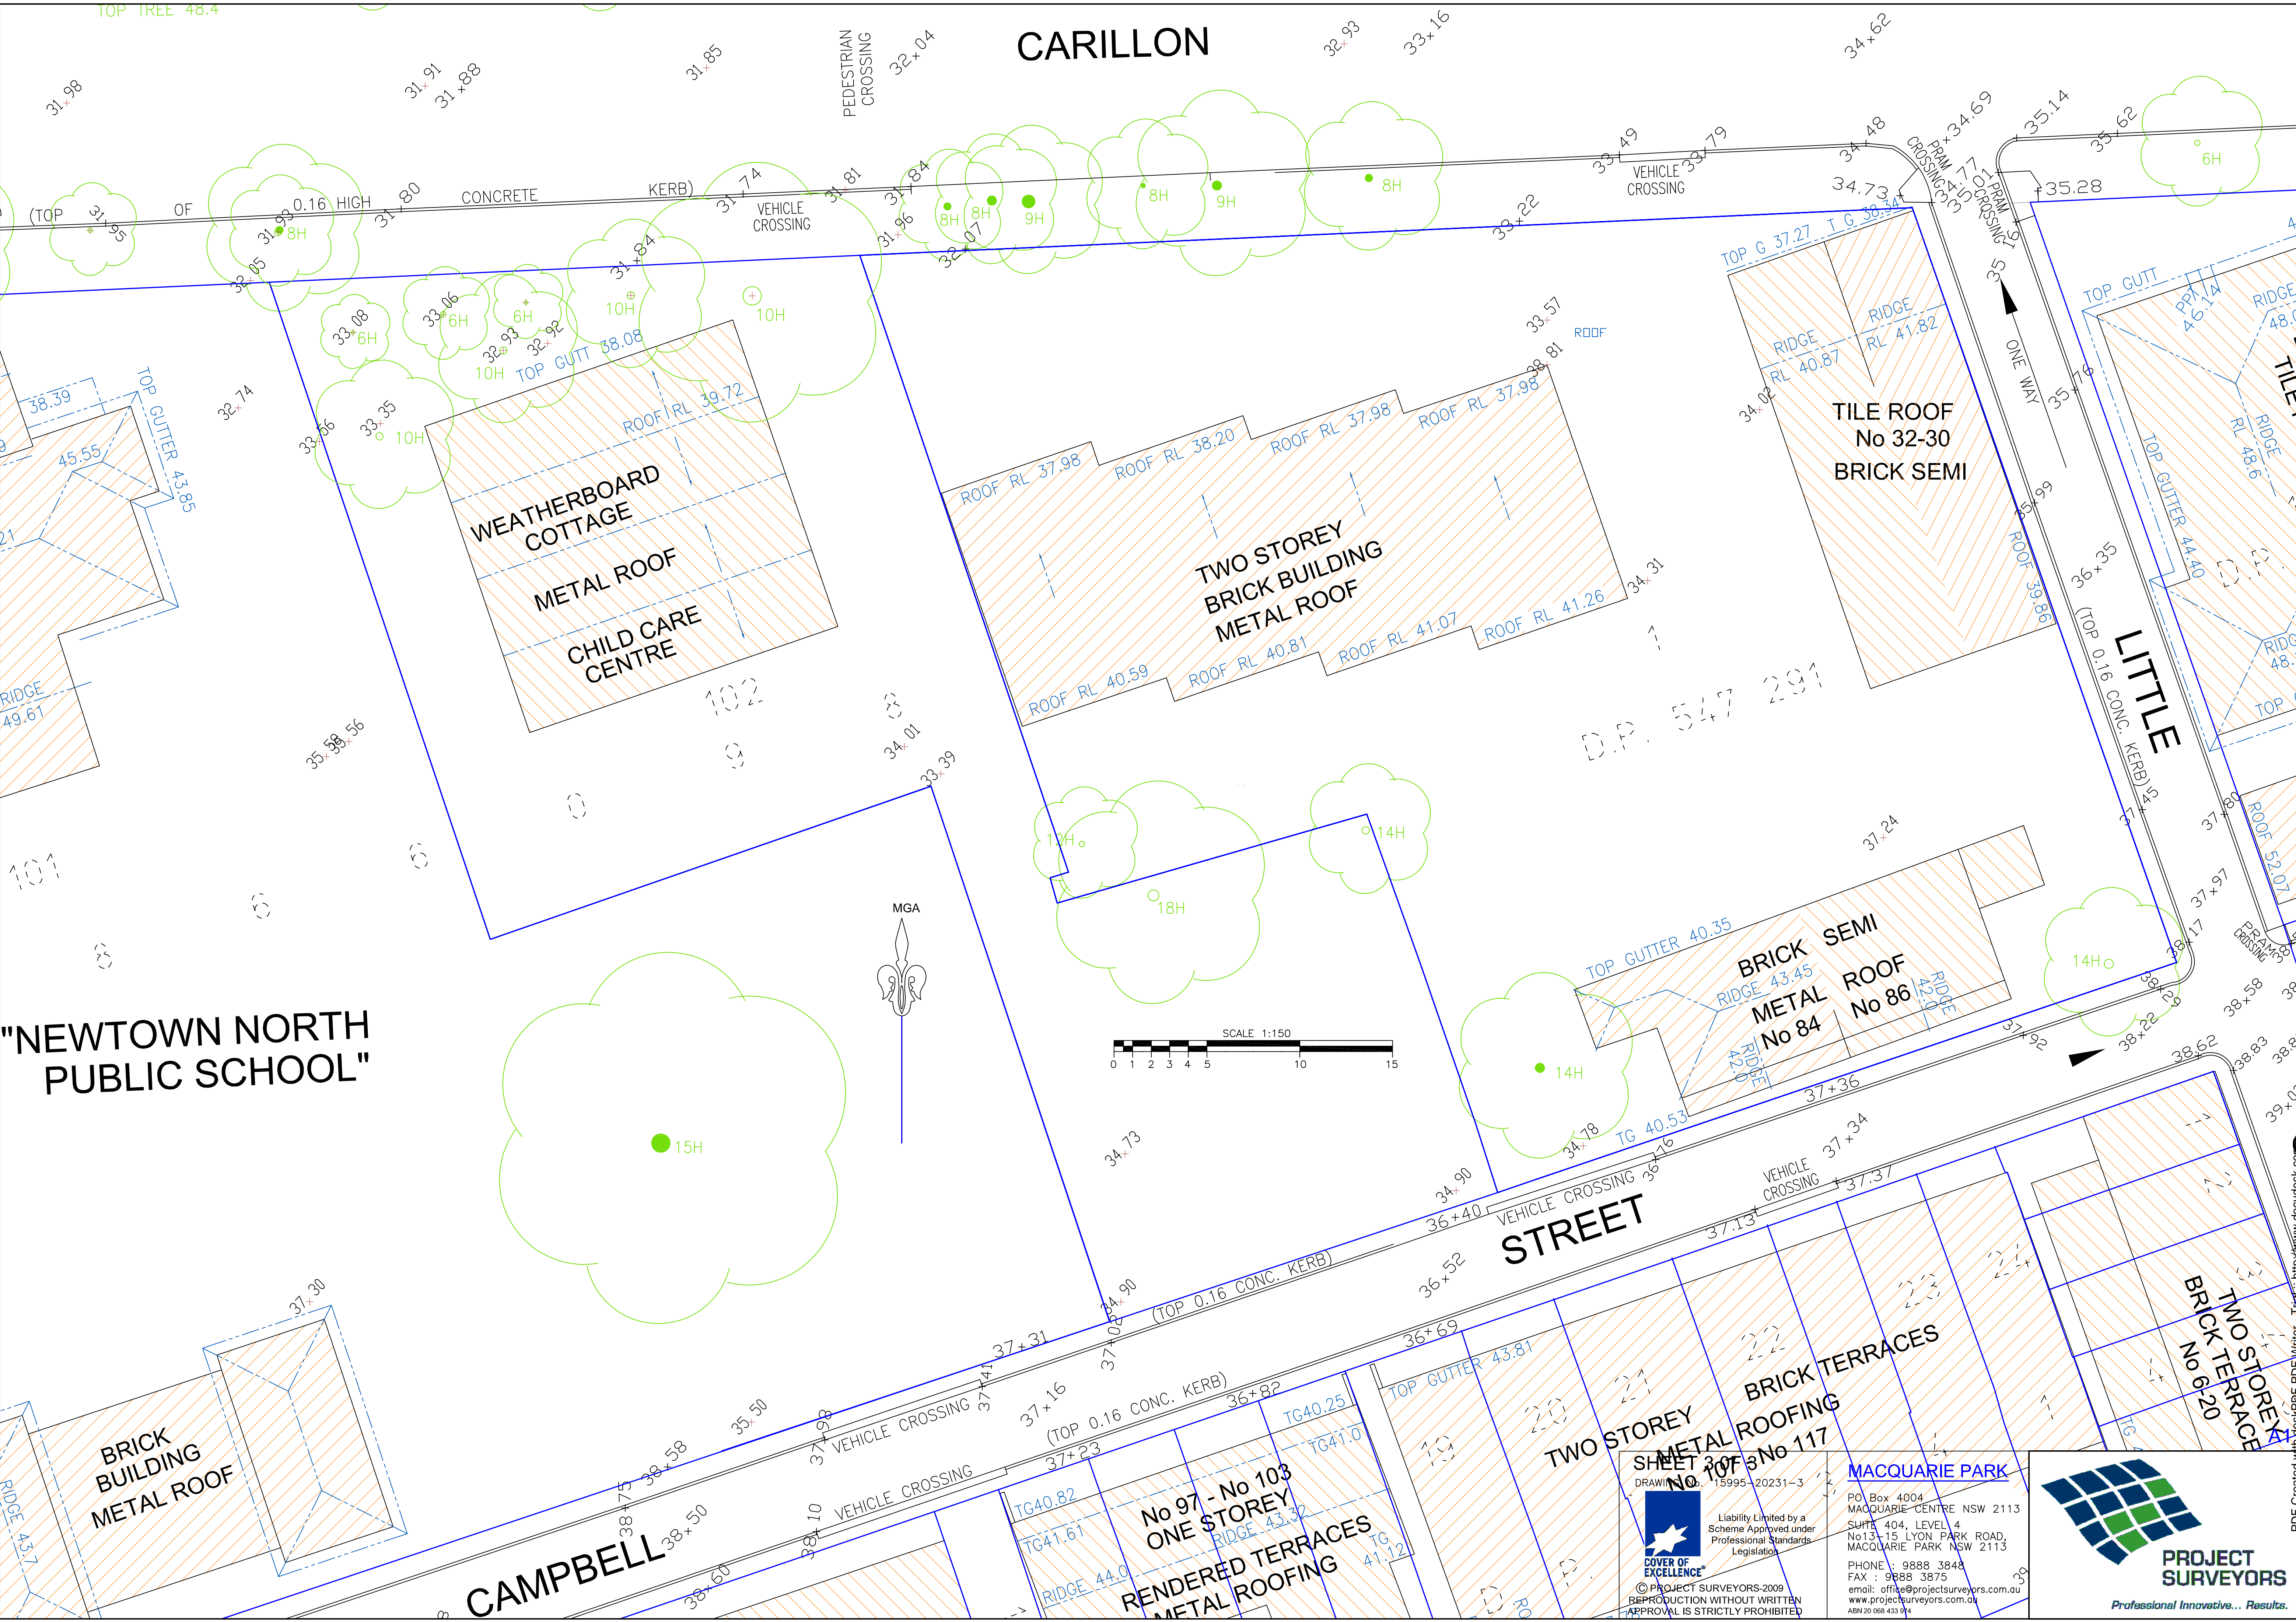

"NEWTOWN NORTH
PUBLIC SCHOOL"

CAMPBELL

STREET

LITTLE

COVER OF EXCELLENCE
SHEET 3 OF 3
DRAWING NO. 15995-20231-3
Liability Limited by a Scheme Approved under Professional Standards Legislation
© PROJECT SURVEYORS 2009
REPRODUCTION WITHOUT WRITTEN APPROVAL IS STRICTLY PROHIBITED

MACQUARIE PARK
PO Box 4004
MACQUARIE CENTRE NSW 2113
SUITE 404, LEVEL 4
No13-15 LYON PARK ROAD,
MACQUARIE PARK NSW 2113
PHONE : 9888 3848
FAX : 9888 3875
email: office@projectsurveyors.com.au
www.projectsurveyors.com.au
ABN 20 068 433 914

PROJECT SURVEYORS
Professional Innovative... Results.