
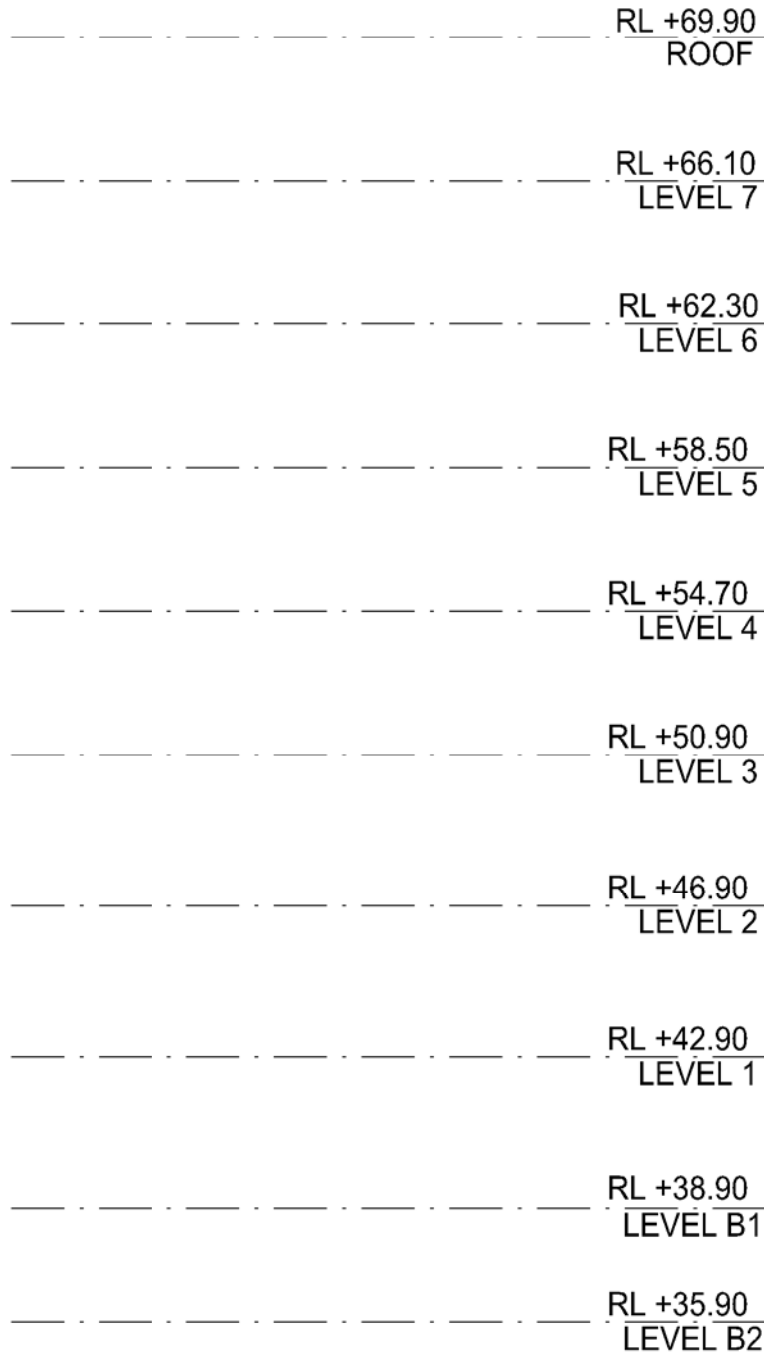



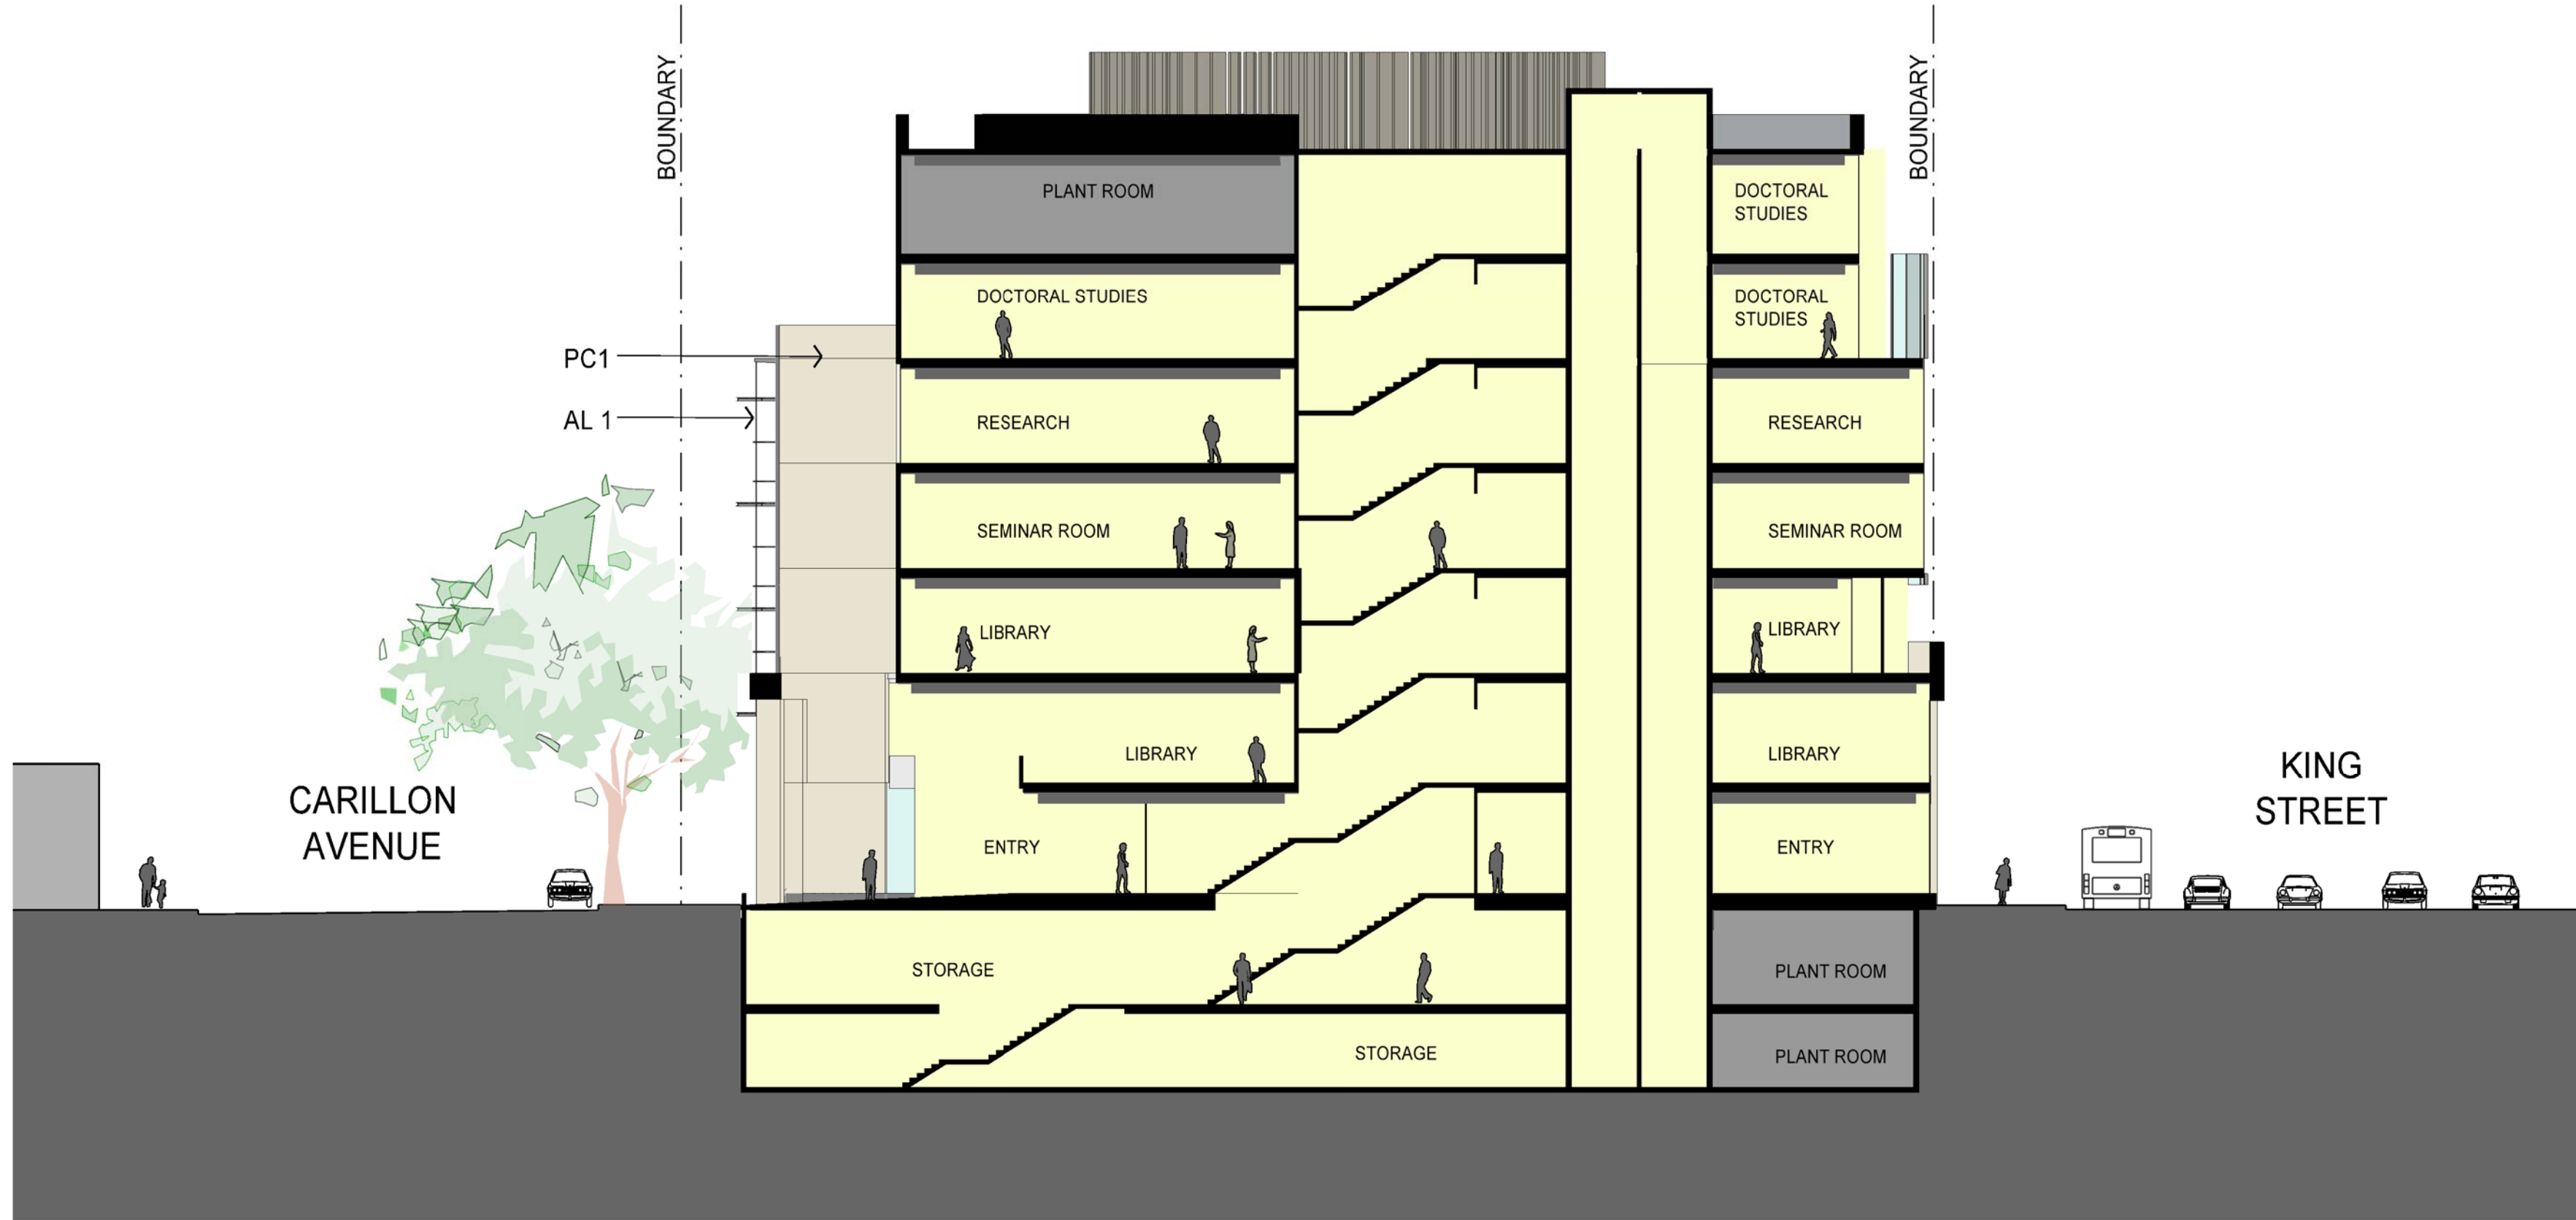


LEGEND

- G1: PERFORMANCE GLASS TYPE 1
G2: PERFORMANCE GLASS TYPE 2
MC 1: METAL COMPOSITE CLADDING TYPE 1
AL 1: ALUMINIUM FINISH TYPE 1
ST 1: STONE / TILE CLADDING TYPE 1
PC 1: PRECAST CONCRETE COLOUR TYPE 1
GFAC: FRAMED GLAZED CURTAIN WALL
- G1, G2,

1 SECTION C

1:200

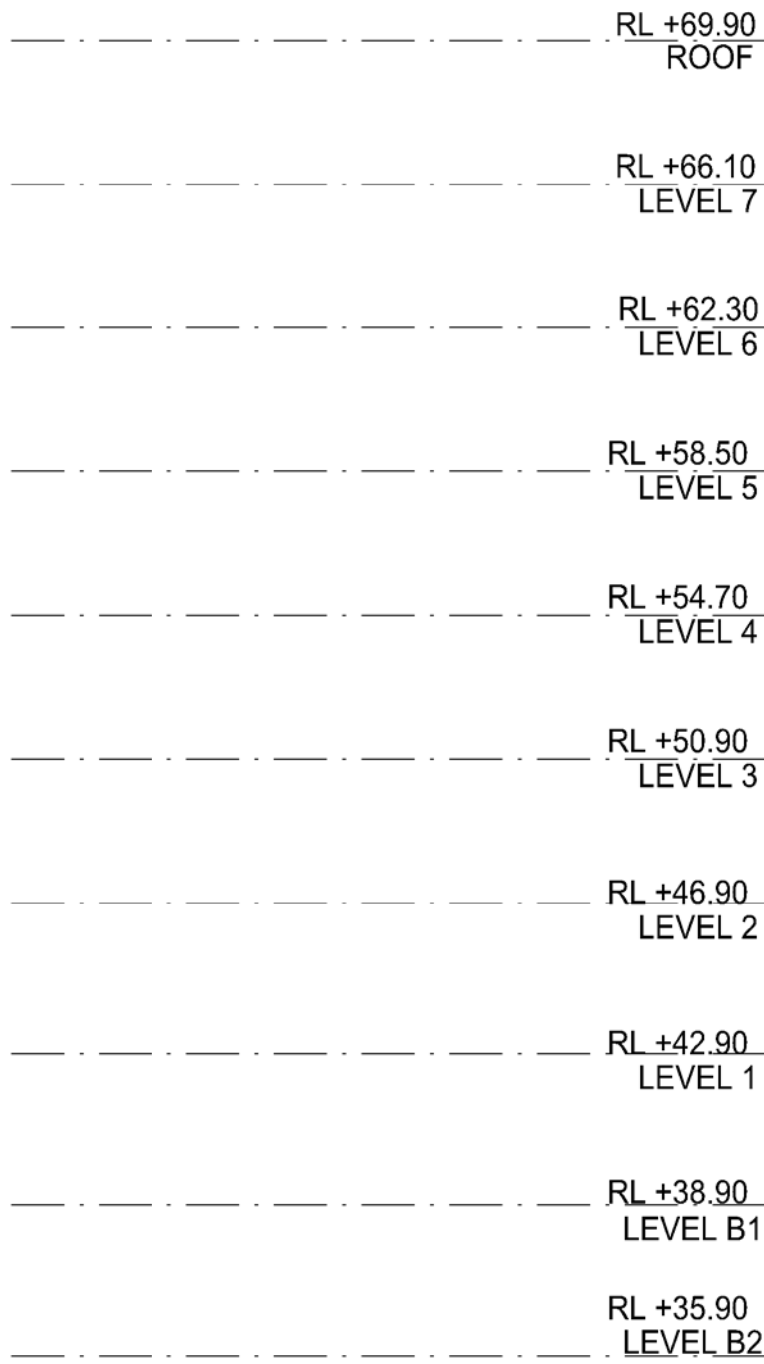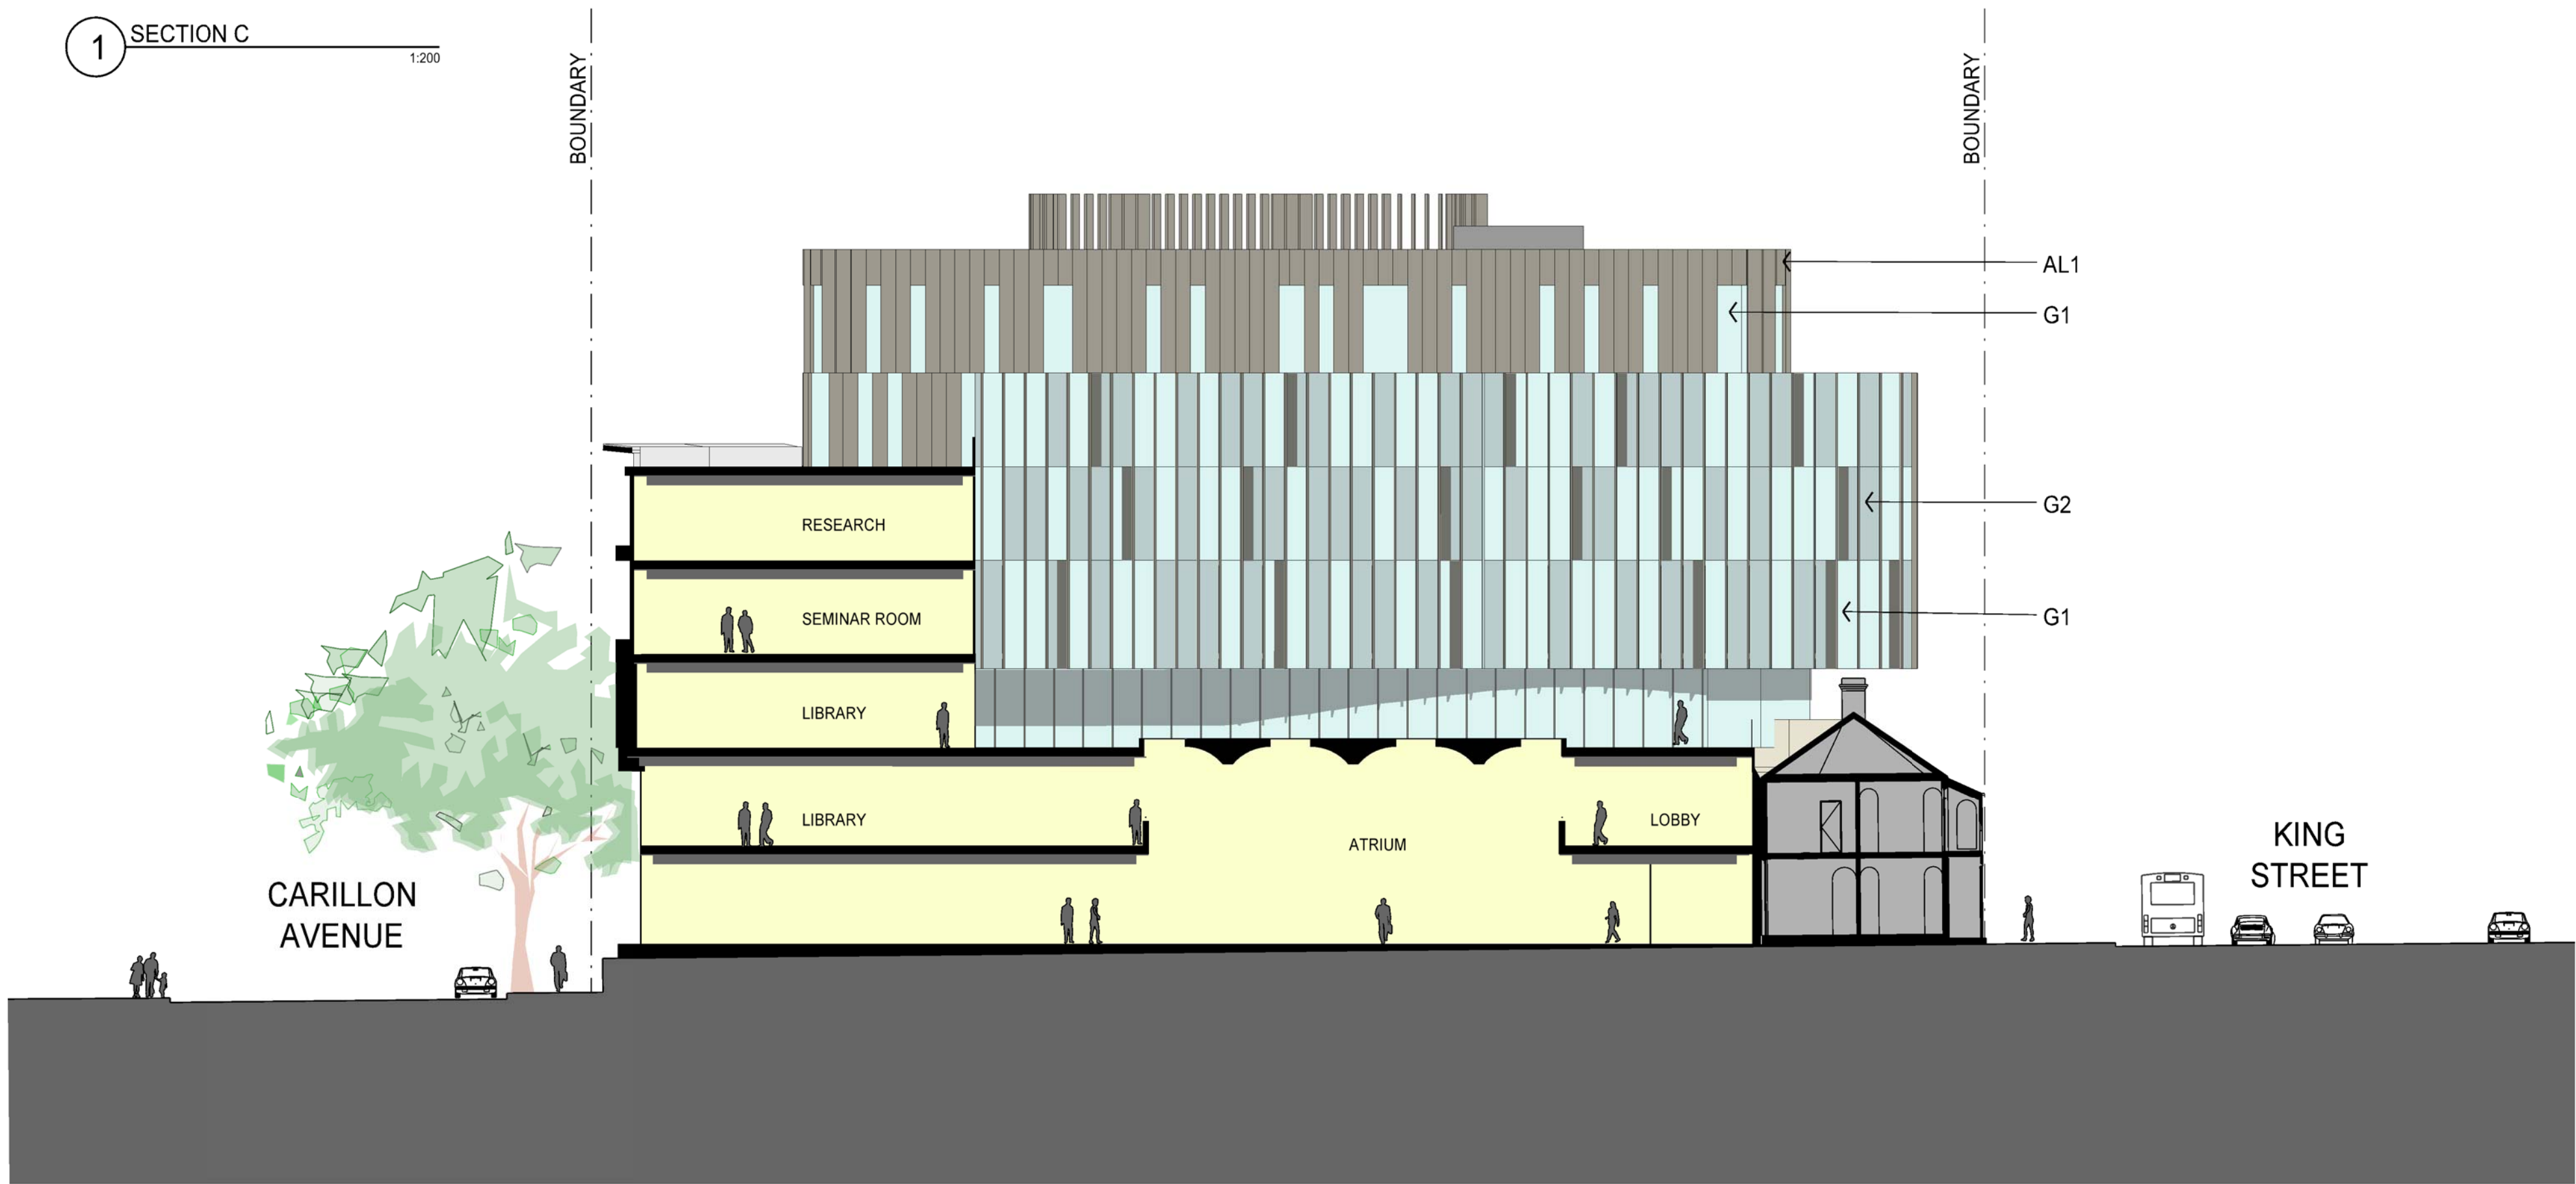

2 SECTION D

1:200

Revisions	No	Date	Description	Ver	App'd
A	09/10/09	PROJECT APPLICATION ISSUE		JG	ML
B	05/11/09	PROJECT APPLICATION ISSUE			

Do not scale drawings. Use figured dimensions only. Check & verify levels and dimensions on site prior to the commencement of any work, the preparation of shop drawings or the fabrication of components.

This drawing is the copyright of Allen Jack + Cottier Architects and is protected under the Copyright Act 1968. Do not alter, reproduce or transmit in any form, or by any means without the express permission of Allen Jack + Cottier Architects.

Nominated Architects: Keith Cottier AM 2264, Glynn N Evans 2839, Michael Heenan 5264, Peter Ireland 6661, Reginald Smith 3312, Peter Stronach 3312.

Site Location Plan

Client
MOORE THEOLOGICAL COLLEGE

Architect
ALLEN JACK+COTTIER
79 Myrtle Street Chippendale NSW 2008 AUSTRALIA
ph +61 2 9311 8222 fx +61 2 9311 8200 ABN 53 003 782 250

Project
MOORE COLLEGE RESOURCE
AND RESEARCH CENTRE
1 KING STREET NEWTOWN

Proj No. 09027

Drawing Title
SECTIONS

Drawing Status
PROJECT APPLICATION

Scale
1:200
@ A1

Drawing No
PA 3201

Issue
B

