


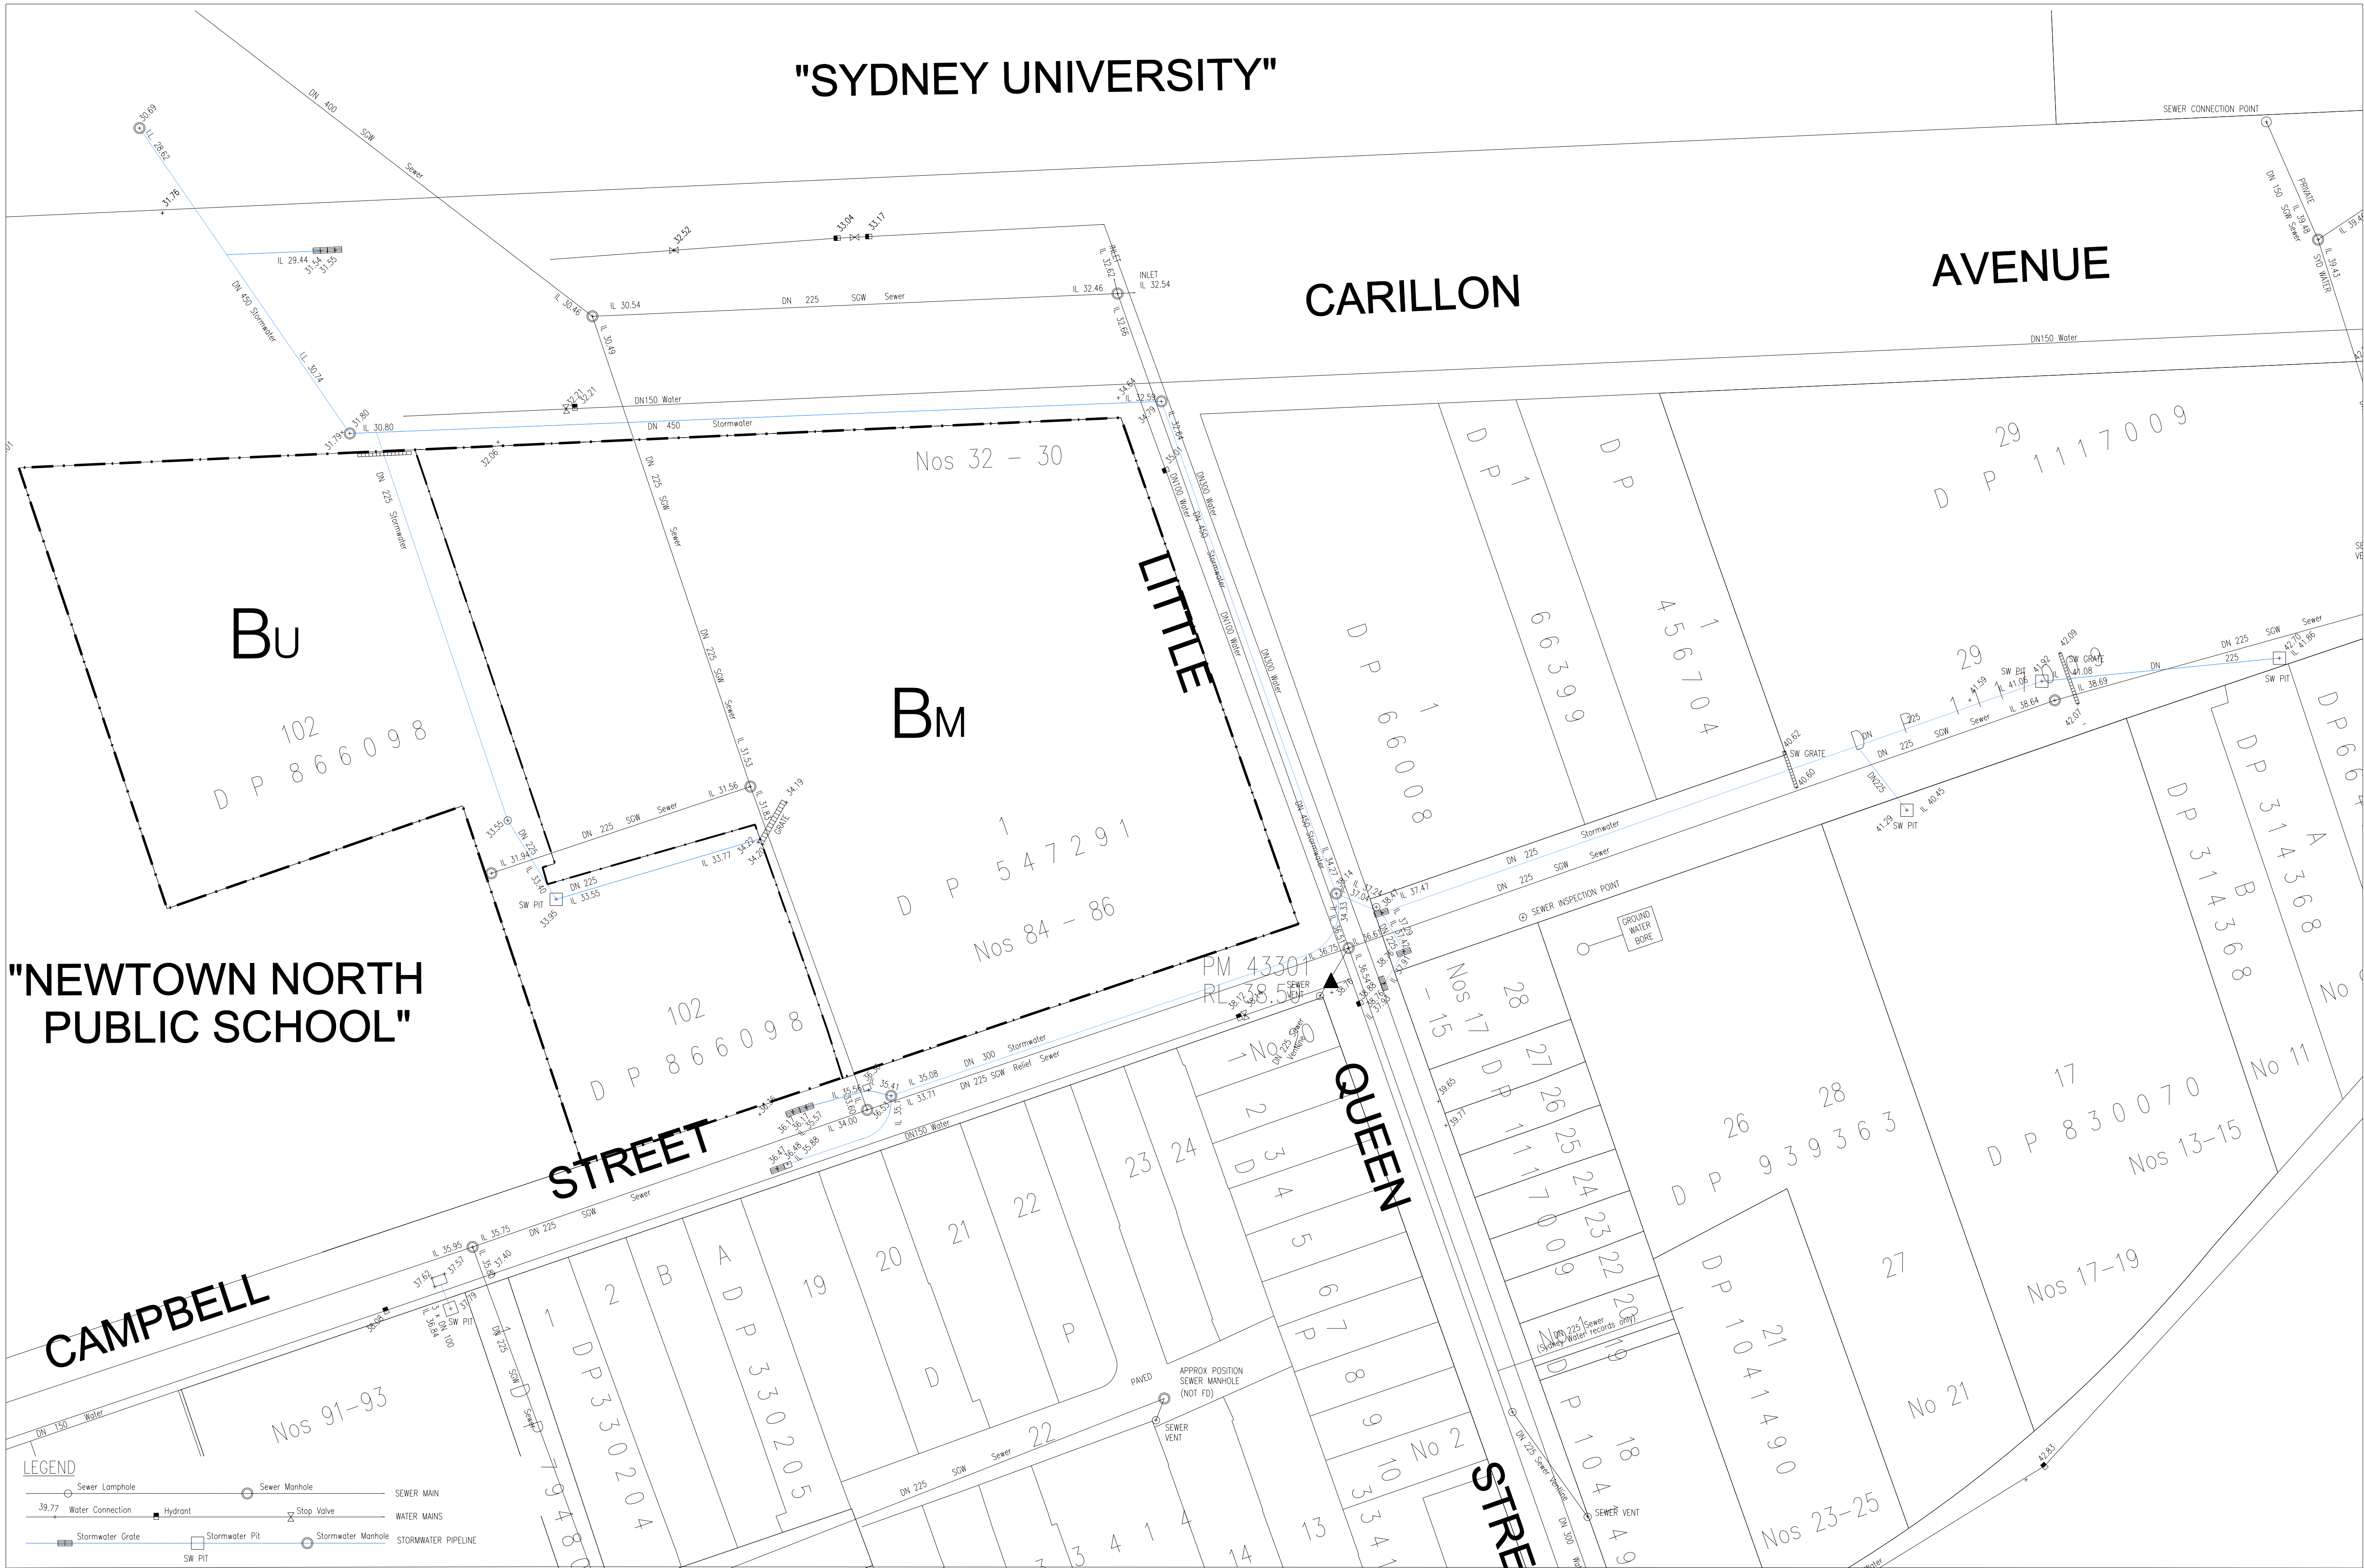

Revisions		
No	Date	Description
01	01.07.09	CONSULTANT DRAFT

Revisions		
No	Date	Description

Do not scale drawings. Use figured dimensions only. Check & verify levels and dimensions on site prior to the commencement of any work, the preparation of shop drawings or the fabrication of components.

This drawing is the copyright of Allen Jack + Cottier Architects and is protected under the Copyright Act 1968. Do not alter, reproduce or transmit in any form, or by any means without the express permission of Allen Jack + Cottier Architects.

Nominated Architects: Keith Cottier AM 2264, Glynn N Evans 2839, Michael Heenan 5264, Peter Ireland 6861, Reginald Smith 3312, Peter Stronach 3372.

Client
MOORE COLLEGE

Architect
ALLEN JACK+COTTIER
79 Myrtle Street Chippendale NSW 2008 AUSTRALIA
ph +61 2 9311 8222 fx +61 2 9311 8200 ABN 53 003 782 250

Project
MOORE COLLEGE CONCEPT PLAN

Drawing Title
SITE B(3)
Water Mains, Sewer Mains &
Stormwater Drainage

Drawing Status
CONCEPT PLAN

Scale
1:250

Drawing No
S 1911

Issue
01

0 1 2 5 10 20m

Consultants
Consultant Input/Logo Required

Key

Project
MOORE COLLEGE CONCEPT PLAN

Drawing Title
SITE B(3)
Water Mains, Sewer Mains &
Stormwater Drainage

Drawing Status
CONCEPT PLAN

Scale
1:250

Drawing No
S 1911

Issue
01

0 1 2 5 10 20m

Client
MOORE COLLEGE

Architect
ALLEN JACK+COTTIER
79 Myrtle Street Chippendale NSW 2008 AUSTRALIA
ph +61 2 9311 8222 fx +61 2 9311 8200 ABN 53 003 782 250

Project
MOORE COLLEGE CONCEPT PLAN

Drawing Title
SITE B(3)
Water Mains, Sewer Mains &
Stormwater Drainage

Drawing Status
CONCEPT PLAN

Scale
1:250

Drawing No
S 1911

Issue
01

0 1 2 5 10 20m

Consultants
Consultant Input/Logo Required

Key

Project
MOORE COLLEGE CONCEPT PLAN

Drawing Title
SITE B(3)
Water Mains, Sewer Mains &
Stormwater Drainage

Drawing Status
CONCEPT PLAN

Scale
1:250

Drawing No
S 1911

Issue
01

0 1 2 5 10 20m

Client
MOORE COLLEGE

Architect
ALLEN JACK+COTTIER
79 Myrtle Street Chippendale NSW 2008 AUSTRALIA
ph +61 2 9311 8222 fx +61 2 9311 8200 ABN 53 003 782 250

Project
MOORE COLLEGE CONCEPT PLAN

Drawing Title
SITE B(3)
Water Mains, Sewer Mains &
Stormwater Drainage

Drawing Status
CONCEPT PLAN

Scale
1:250

Drawing No
S 1911

Issue
01

0 1 2 5 10 20m