



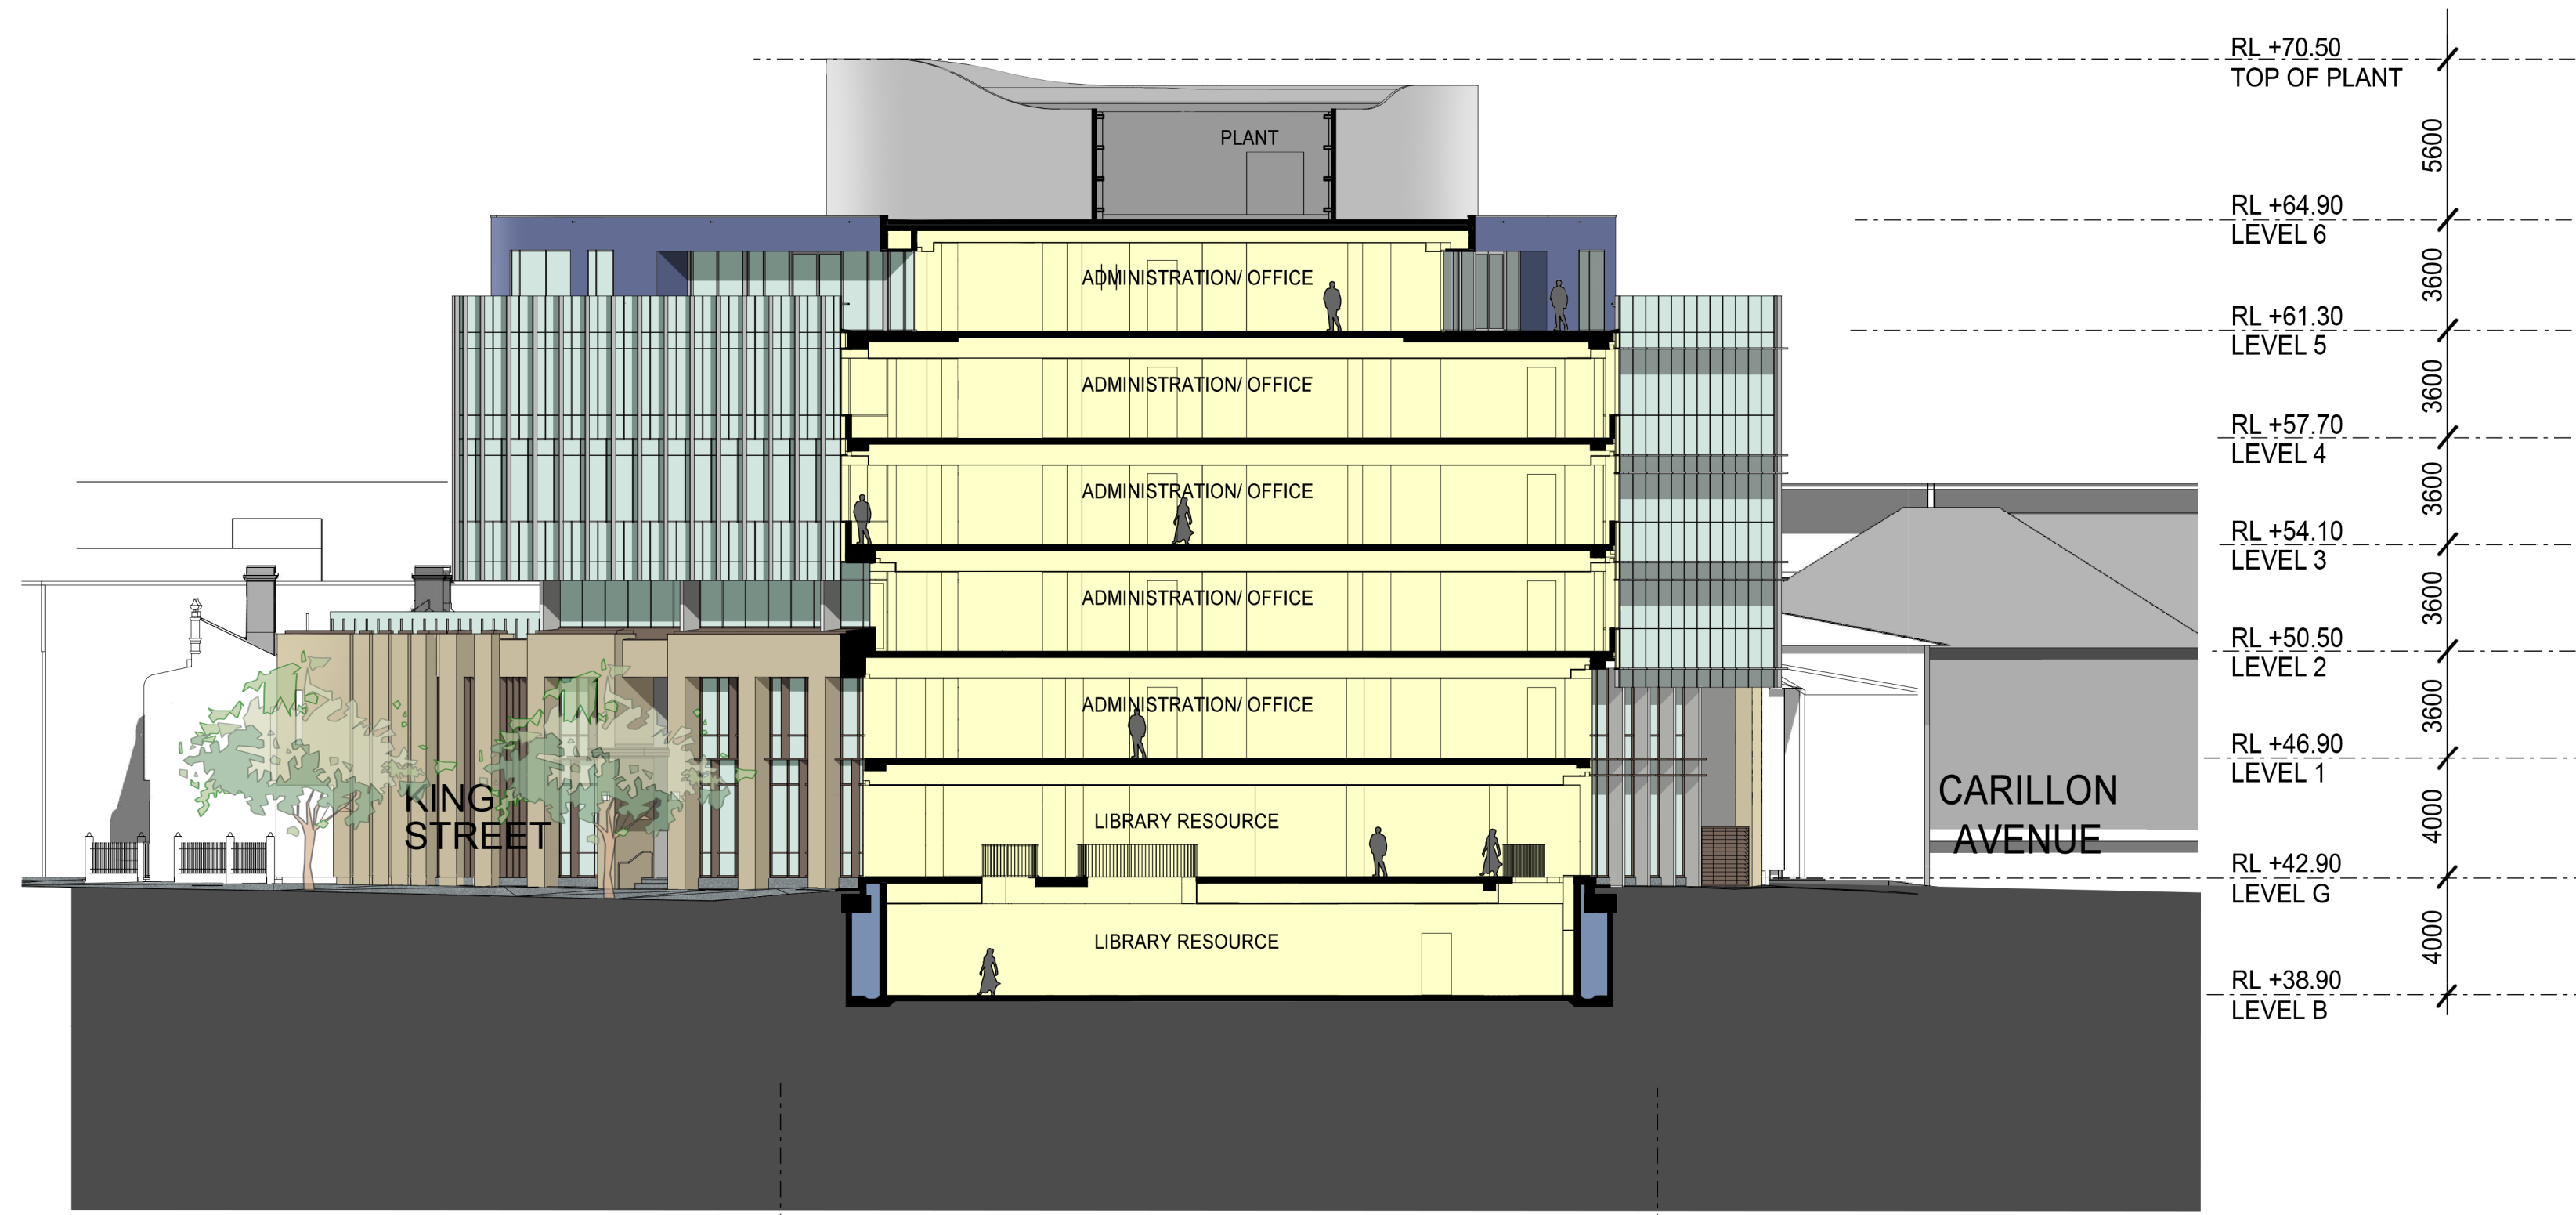

1 SECTION A

1:200

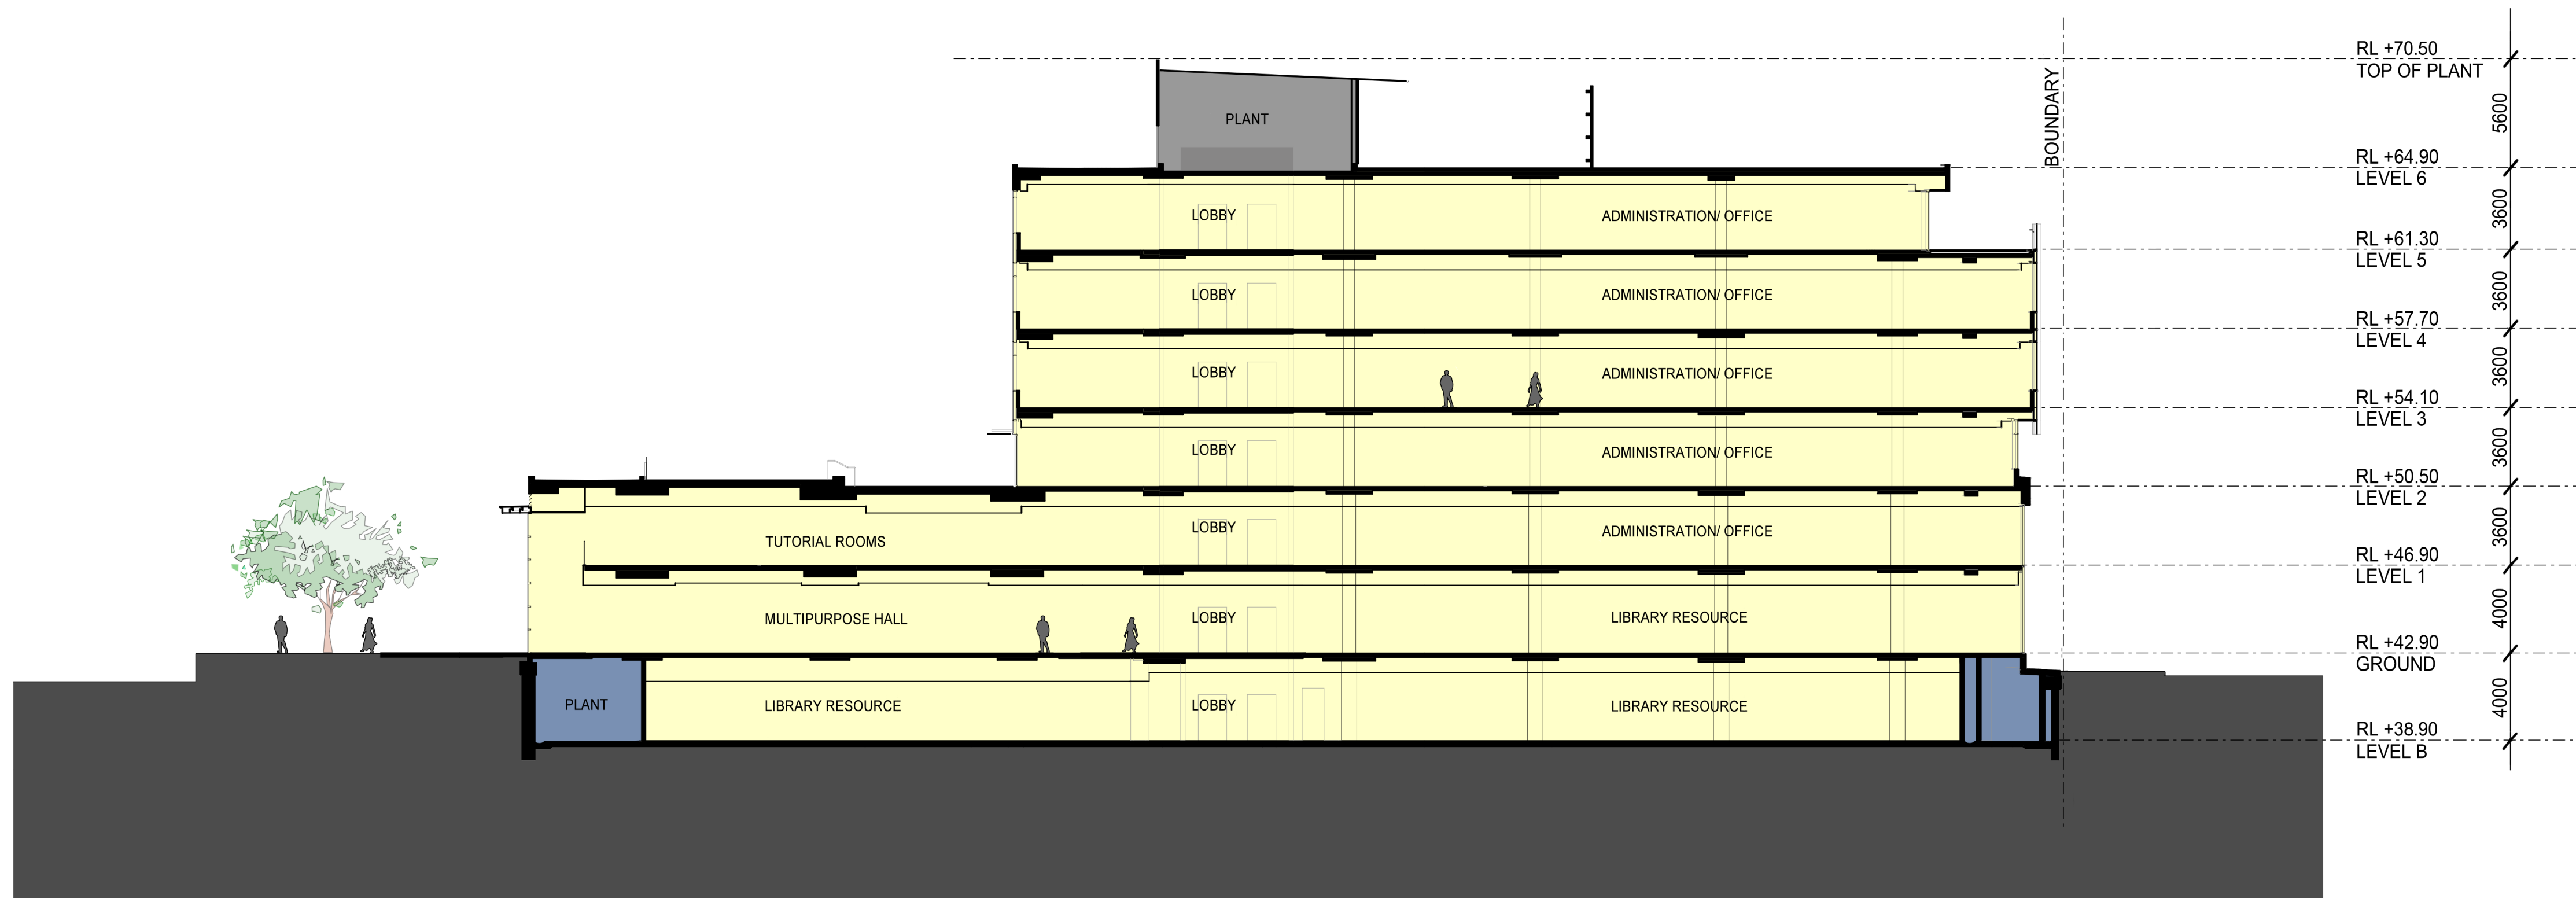

2 SECTION B

1:200

Revisions	No	Date	Description	Ver	App'd
P2	20/08/13		PRELIMINARY ISSUE TO CONSULTANTS	SN	ML
P3	23/08/13		DRAFT SECTION 75W APPLICATION	SN	ML
A	28/08/13		SECTION 75W APPLICATION	SN	ML
B	18/06/15		SECTION 75W APPLICATION	JG	ML
C	10/07/15		DIMENSIONS AND FLOOR LEVELS ADDED	JG	ML

Do not scale drawings. Use figured dimensions only. Check & verify levels and dimensions on site prior to the commencement of any work, the preparation of shop drawings or the fabrication of components.

This drawing is the copyright of Allen Jack + Cotter Architects and is protected under the Copyright Act 1968. Do not alter, reproduce or transmit in any form, or by any means without the express permission of Allen Jack + Cotter Architects.

Nominated Architects: Michael Heenan 5264, Peter Ireland 6661

Site Location Plan

Client
MOORE THEOLOGICAL COLLEGE

Architect

AJ+C
ALLEN JACK + COTTER
79 Myrtle Street Chippendale NSW 2008 AUSTRALIA
ph +61 2 9311 8222 fx +61 2 9311 8200 ABN 53 003 782 250

Project
MOORE COLLEGE
1 KING STREET, NEWTOWN

Proj No. 09027

Drawing Title
SECTIONS

Drawing Status
PROJECT APPLICATION

Scale
1:200

Drawing No
S75W-3200 C

Issue

0 10 20 50 80mm