


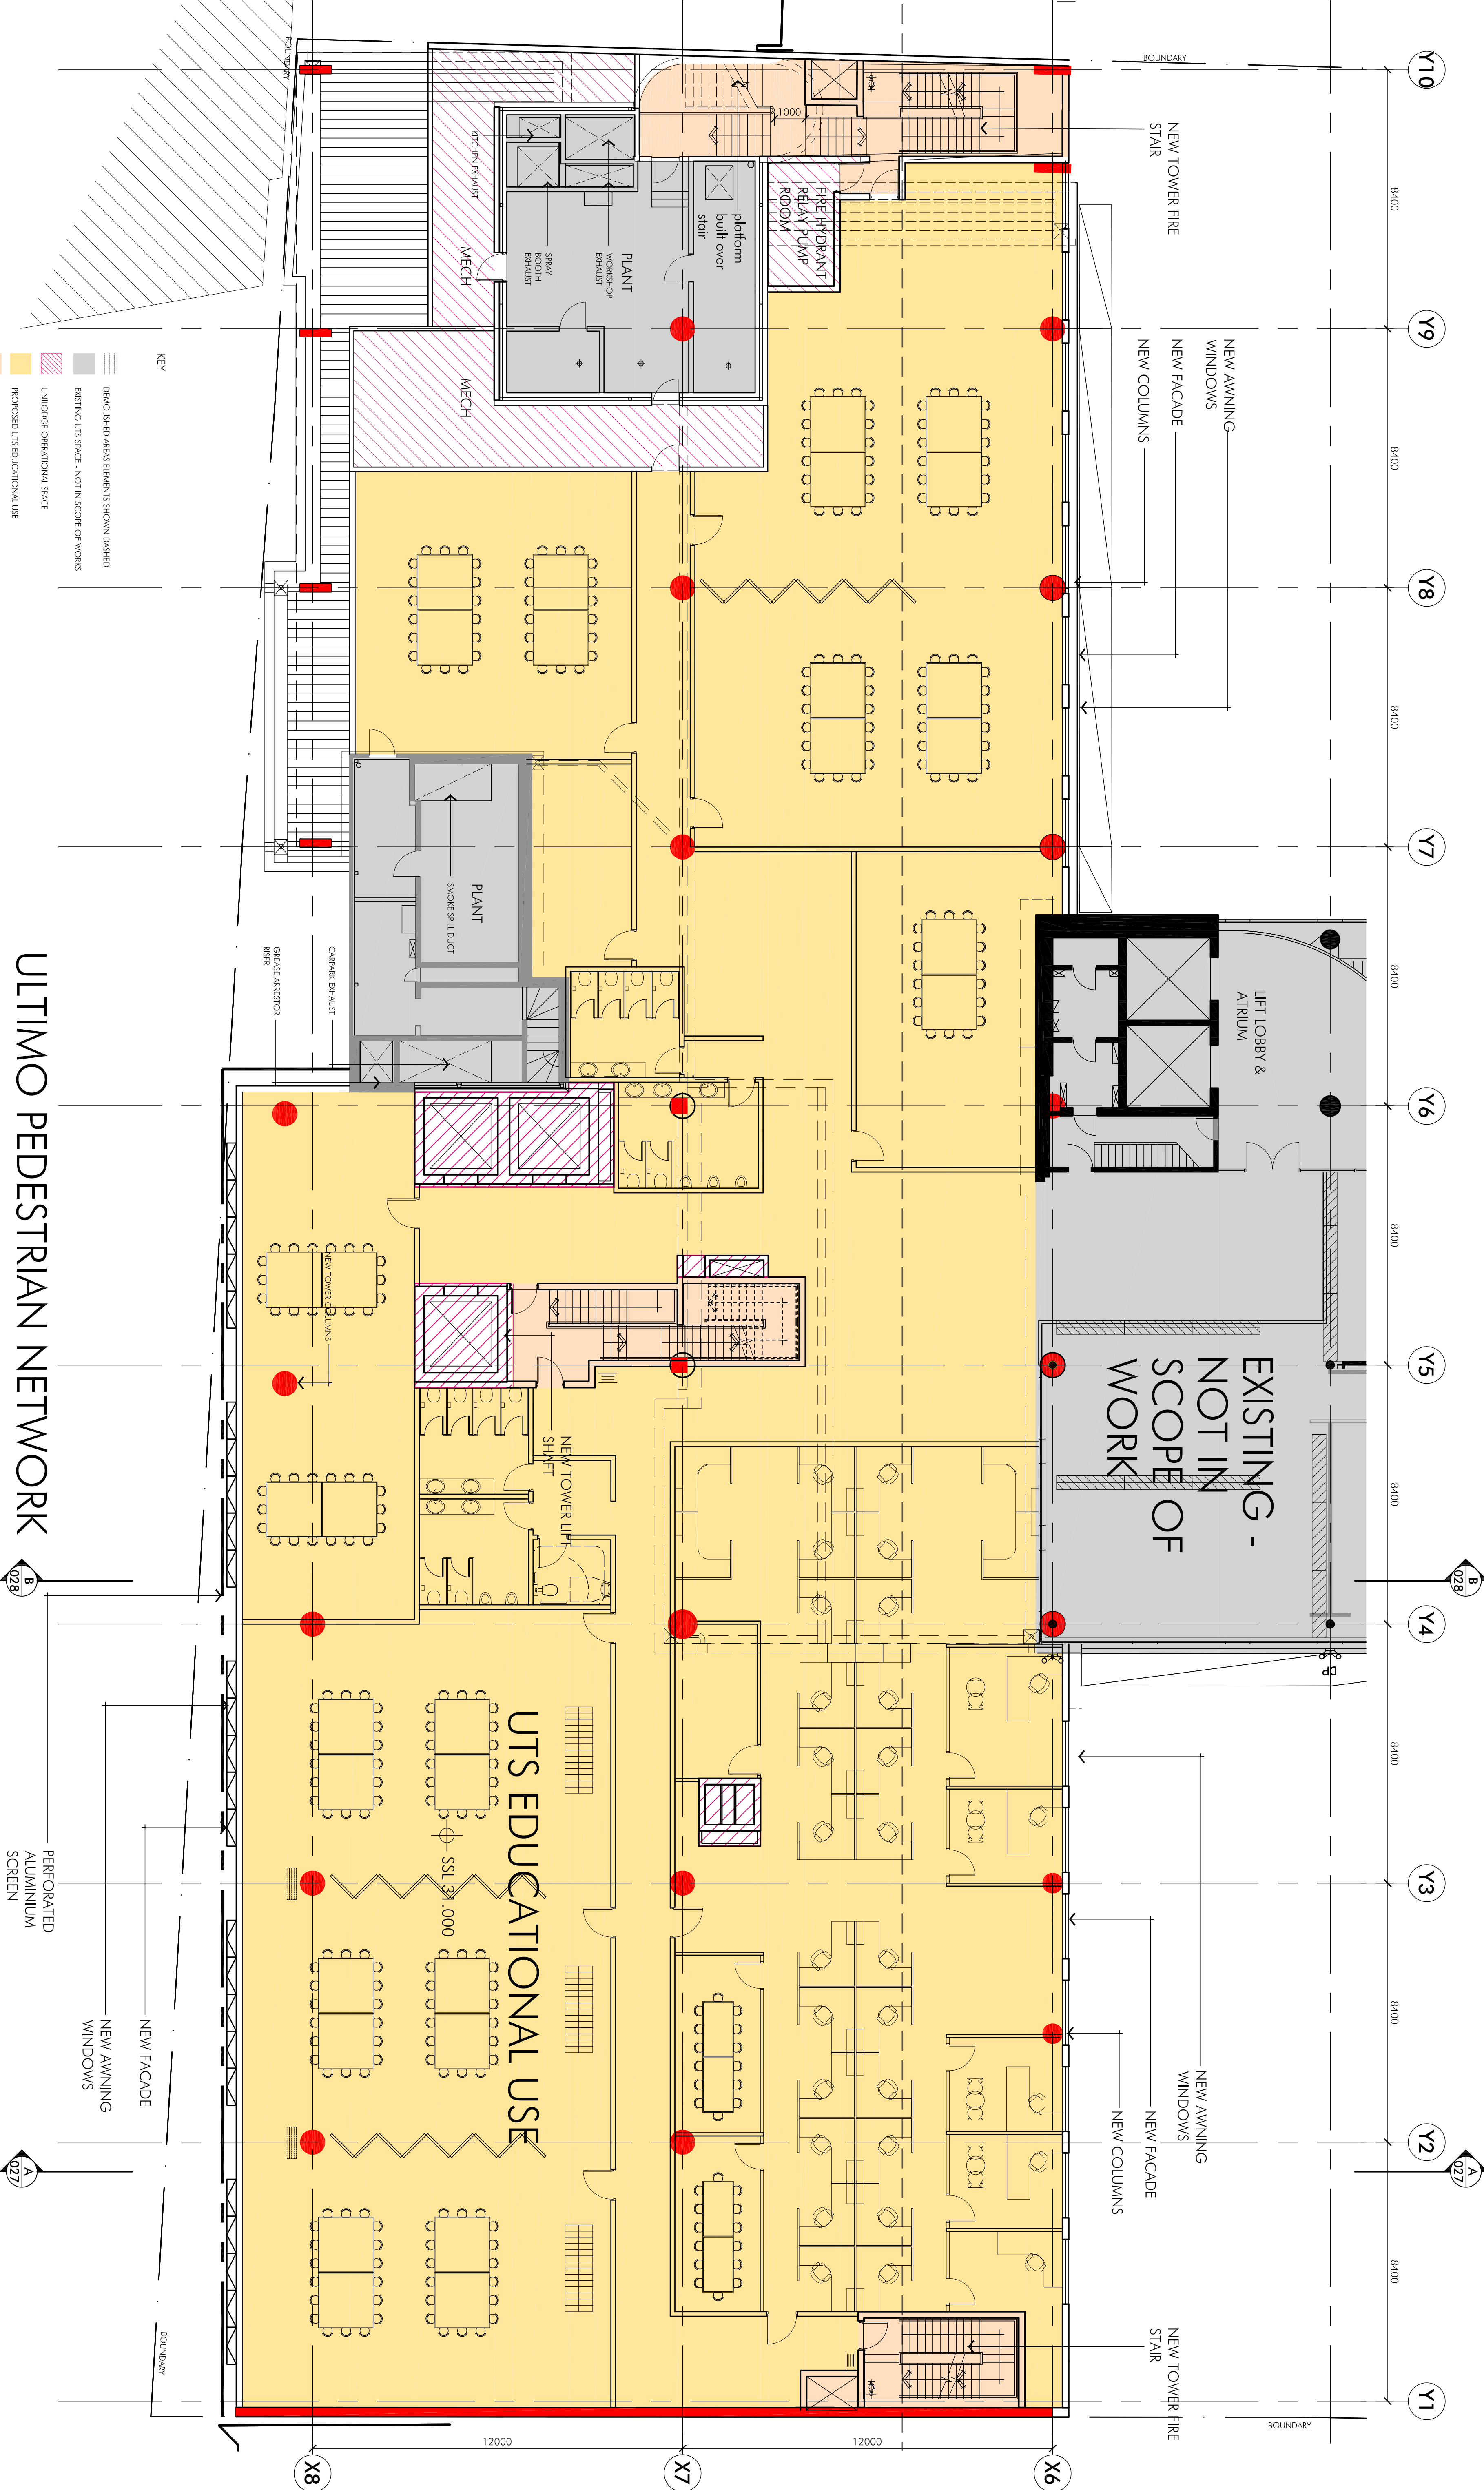

ULTIMO PEDESTRIAN NETWORK