


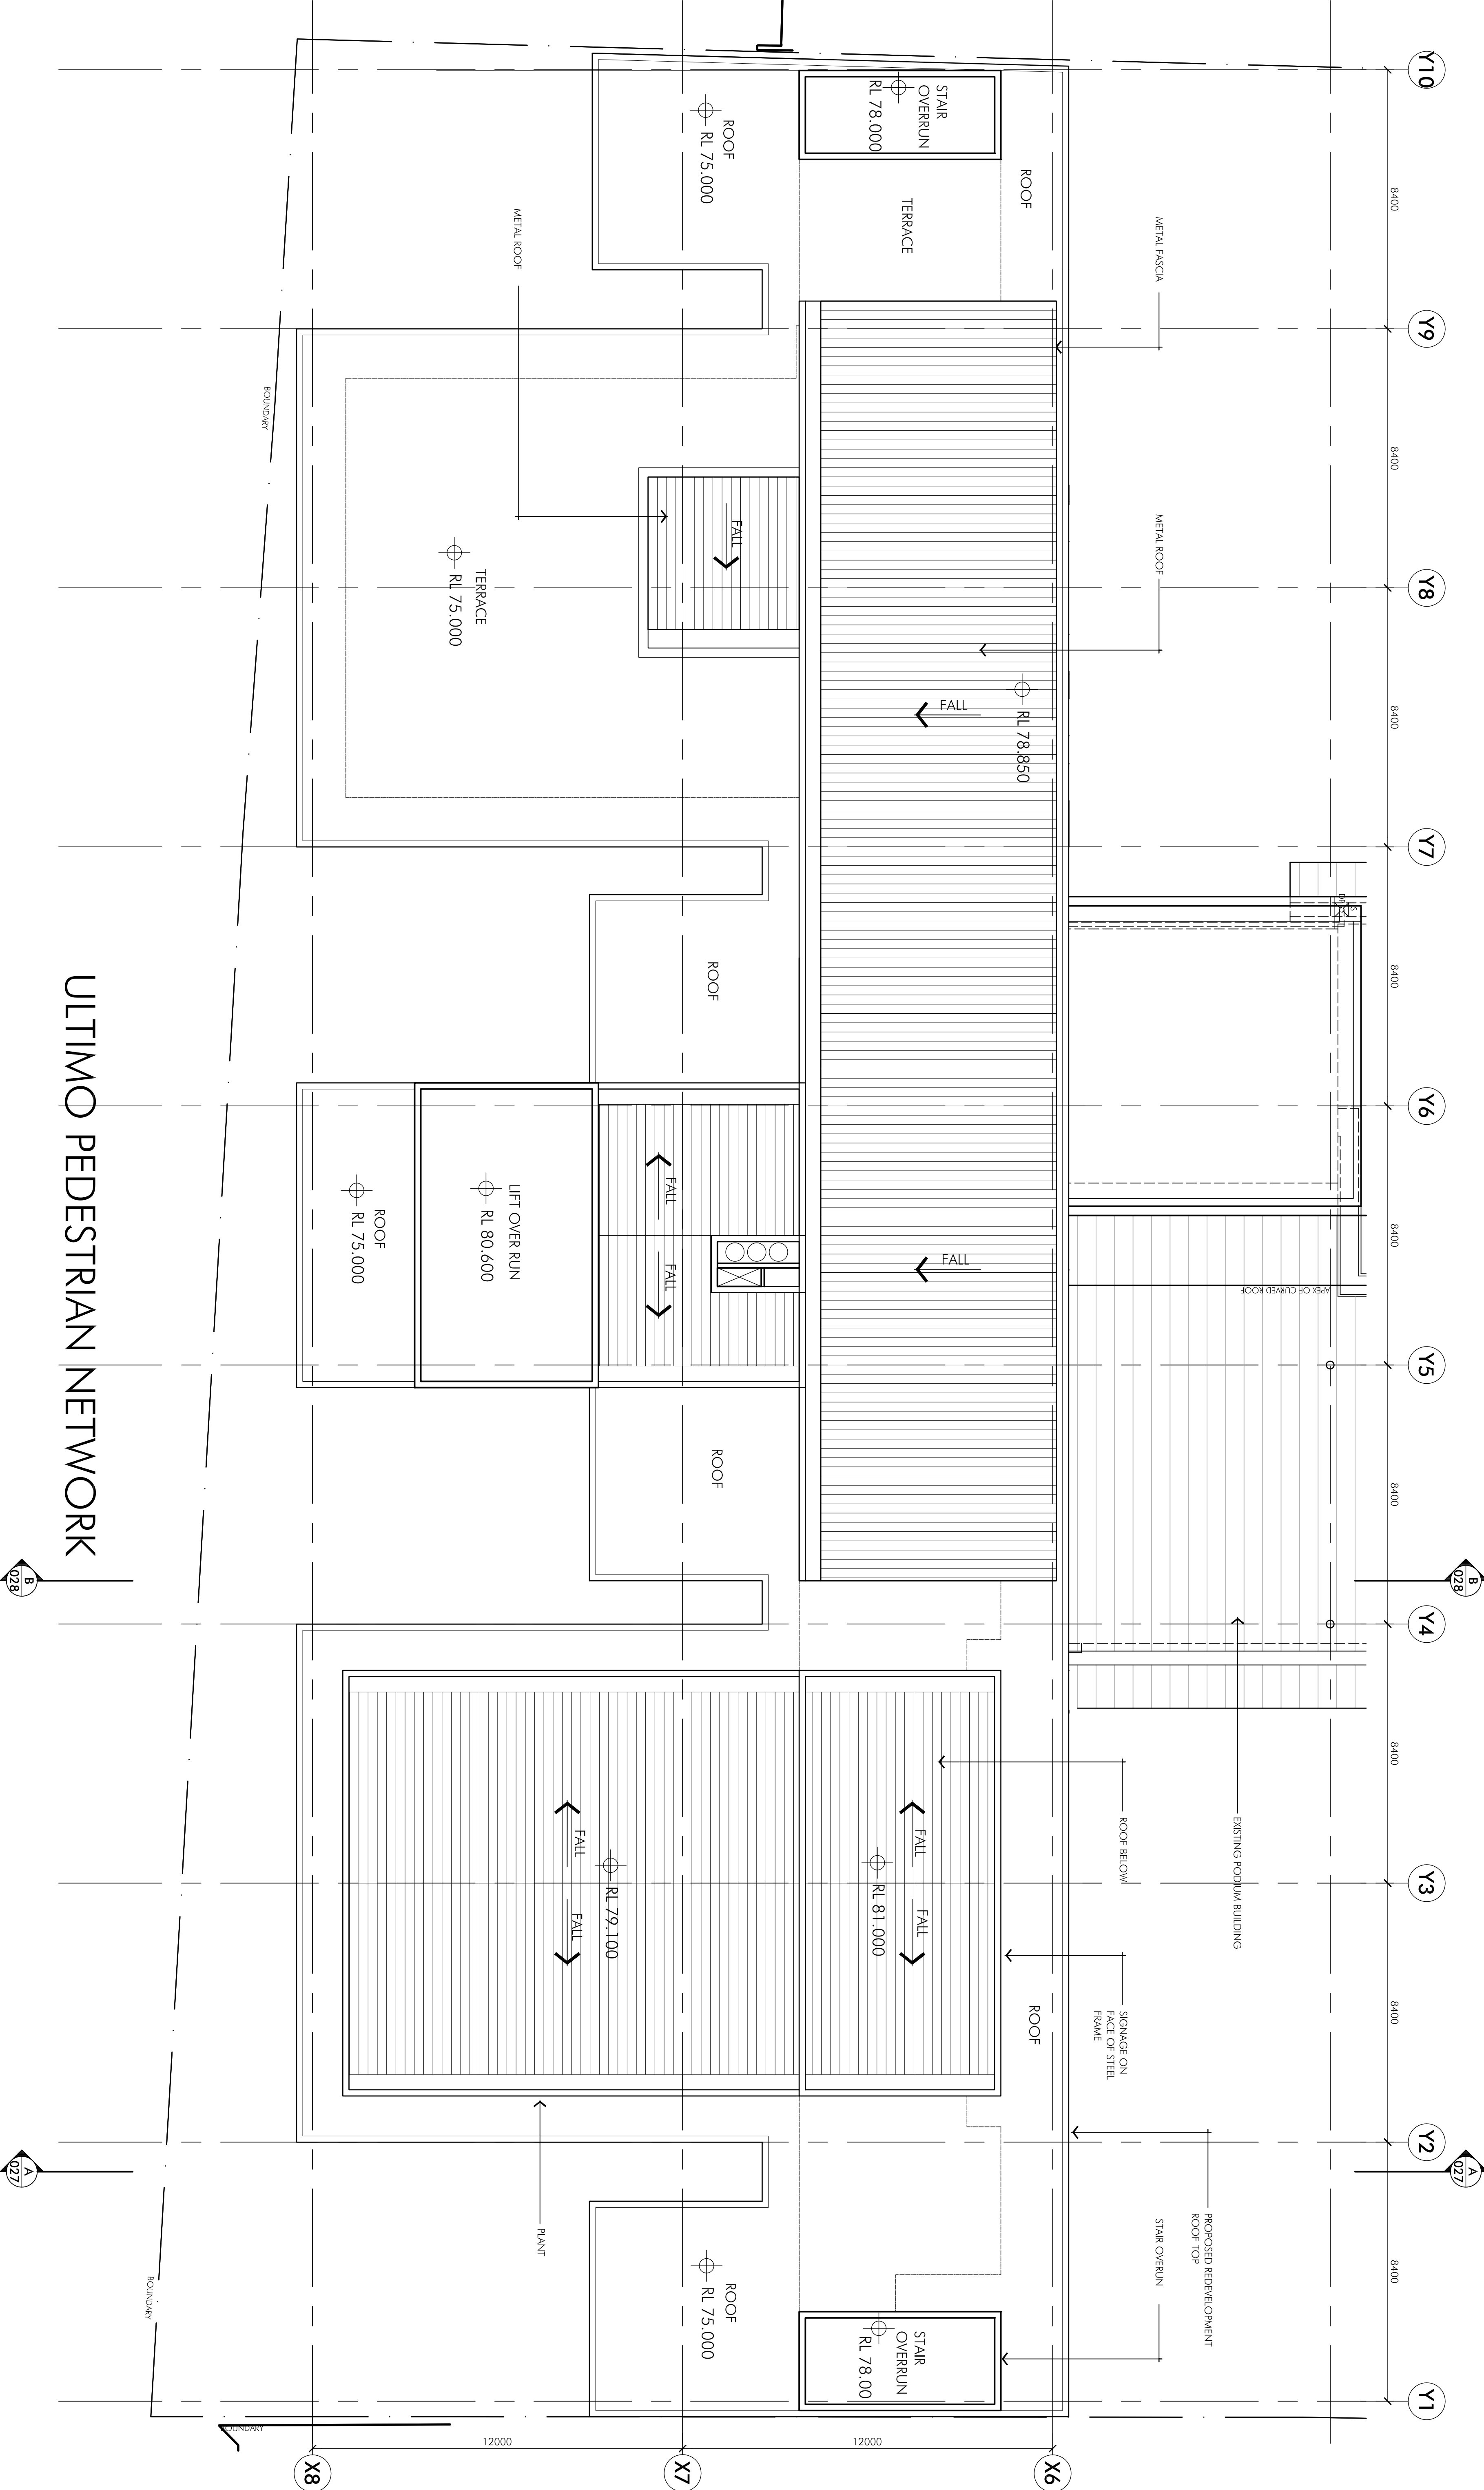

ULTIMO PEDESTRIAN NETWORK

027
B

027
A