


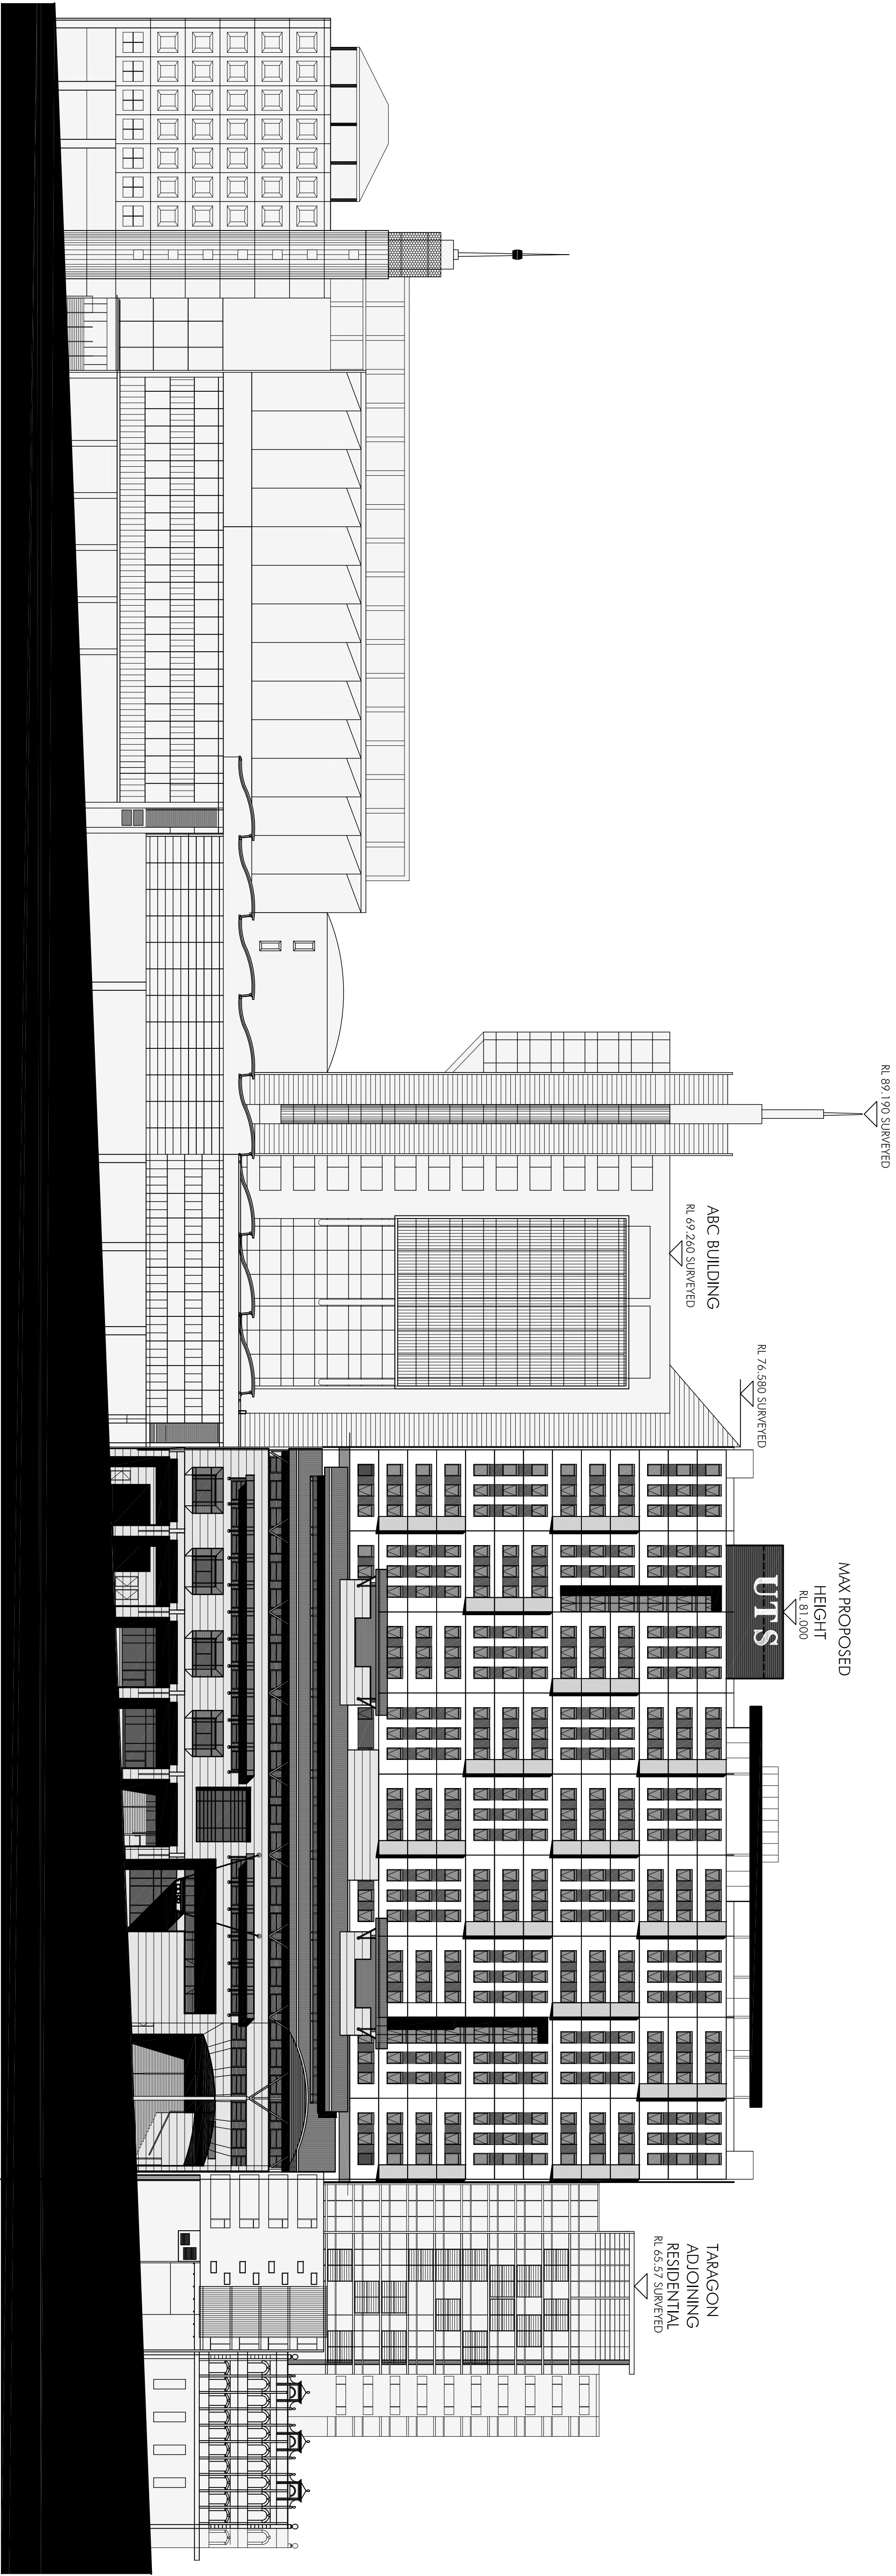

HARRIS STREET ELEVATION

UTS Student Housing: Peter Johnson Building
development application