





UTS
University of Technology, Sydney


UTS Student Housing: Peter Johnson Building

development application

East Elevation - UPN
1:200 @ A1, 1:400 @A3
26th March 2009
3531_DA026

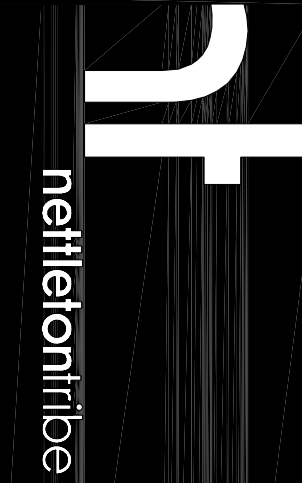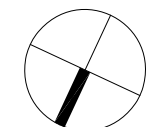

nettleton tribe partnership Pty Ltd ABN 58 161 683 122
117 willoughby road crows nest nsw 2065
02 9431 6431 02 9439 7474
c.yfene@nettletontribe.com.au w.nettletontribe.com.au

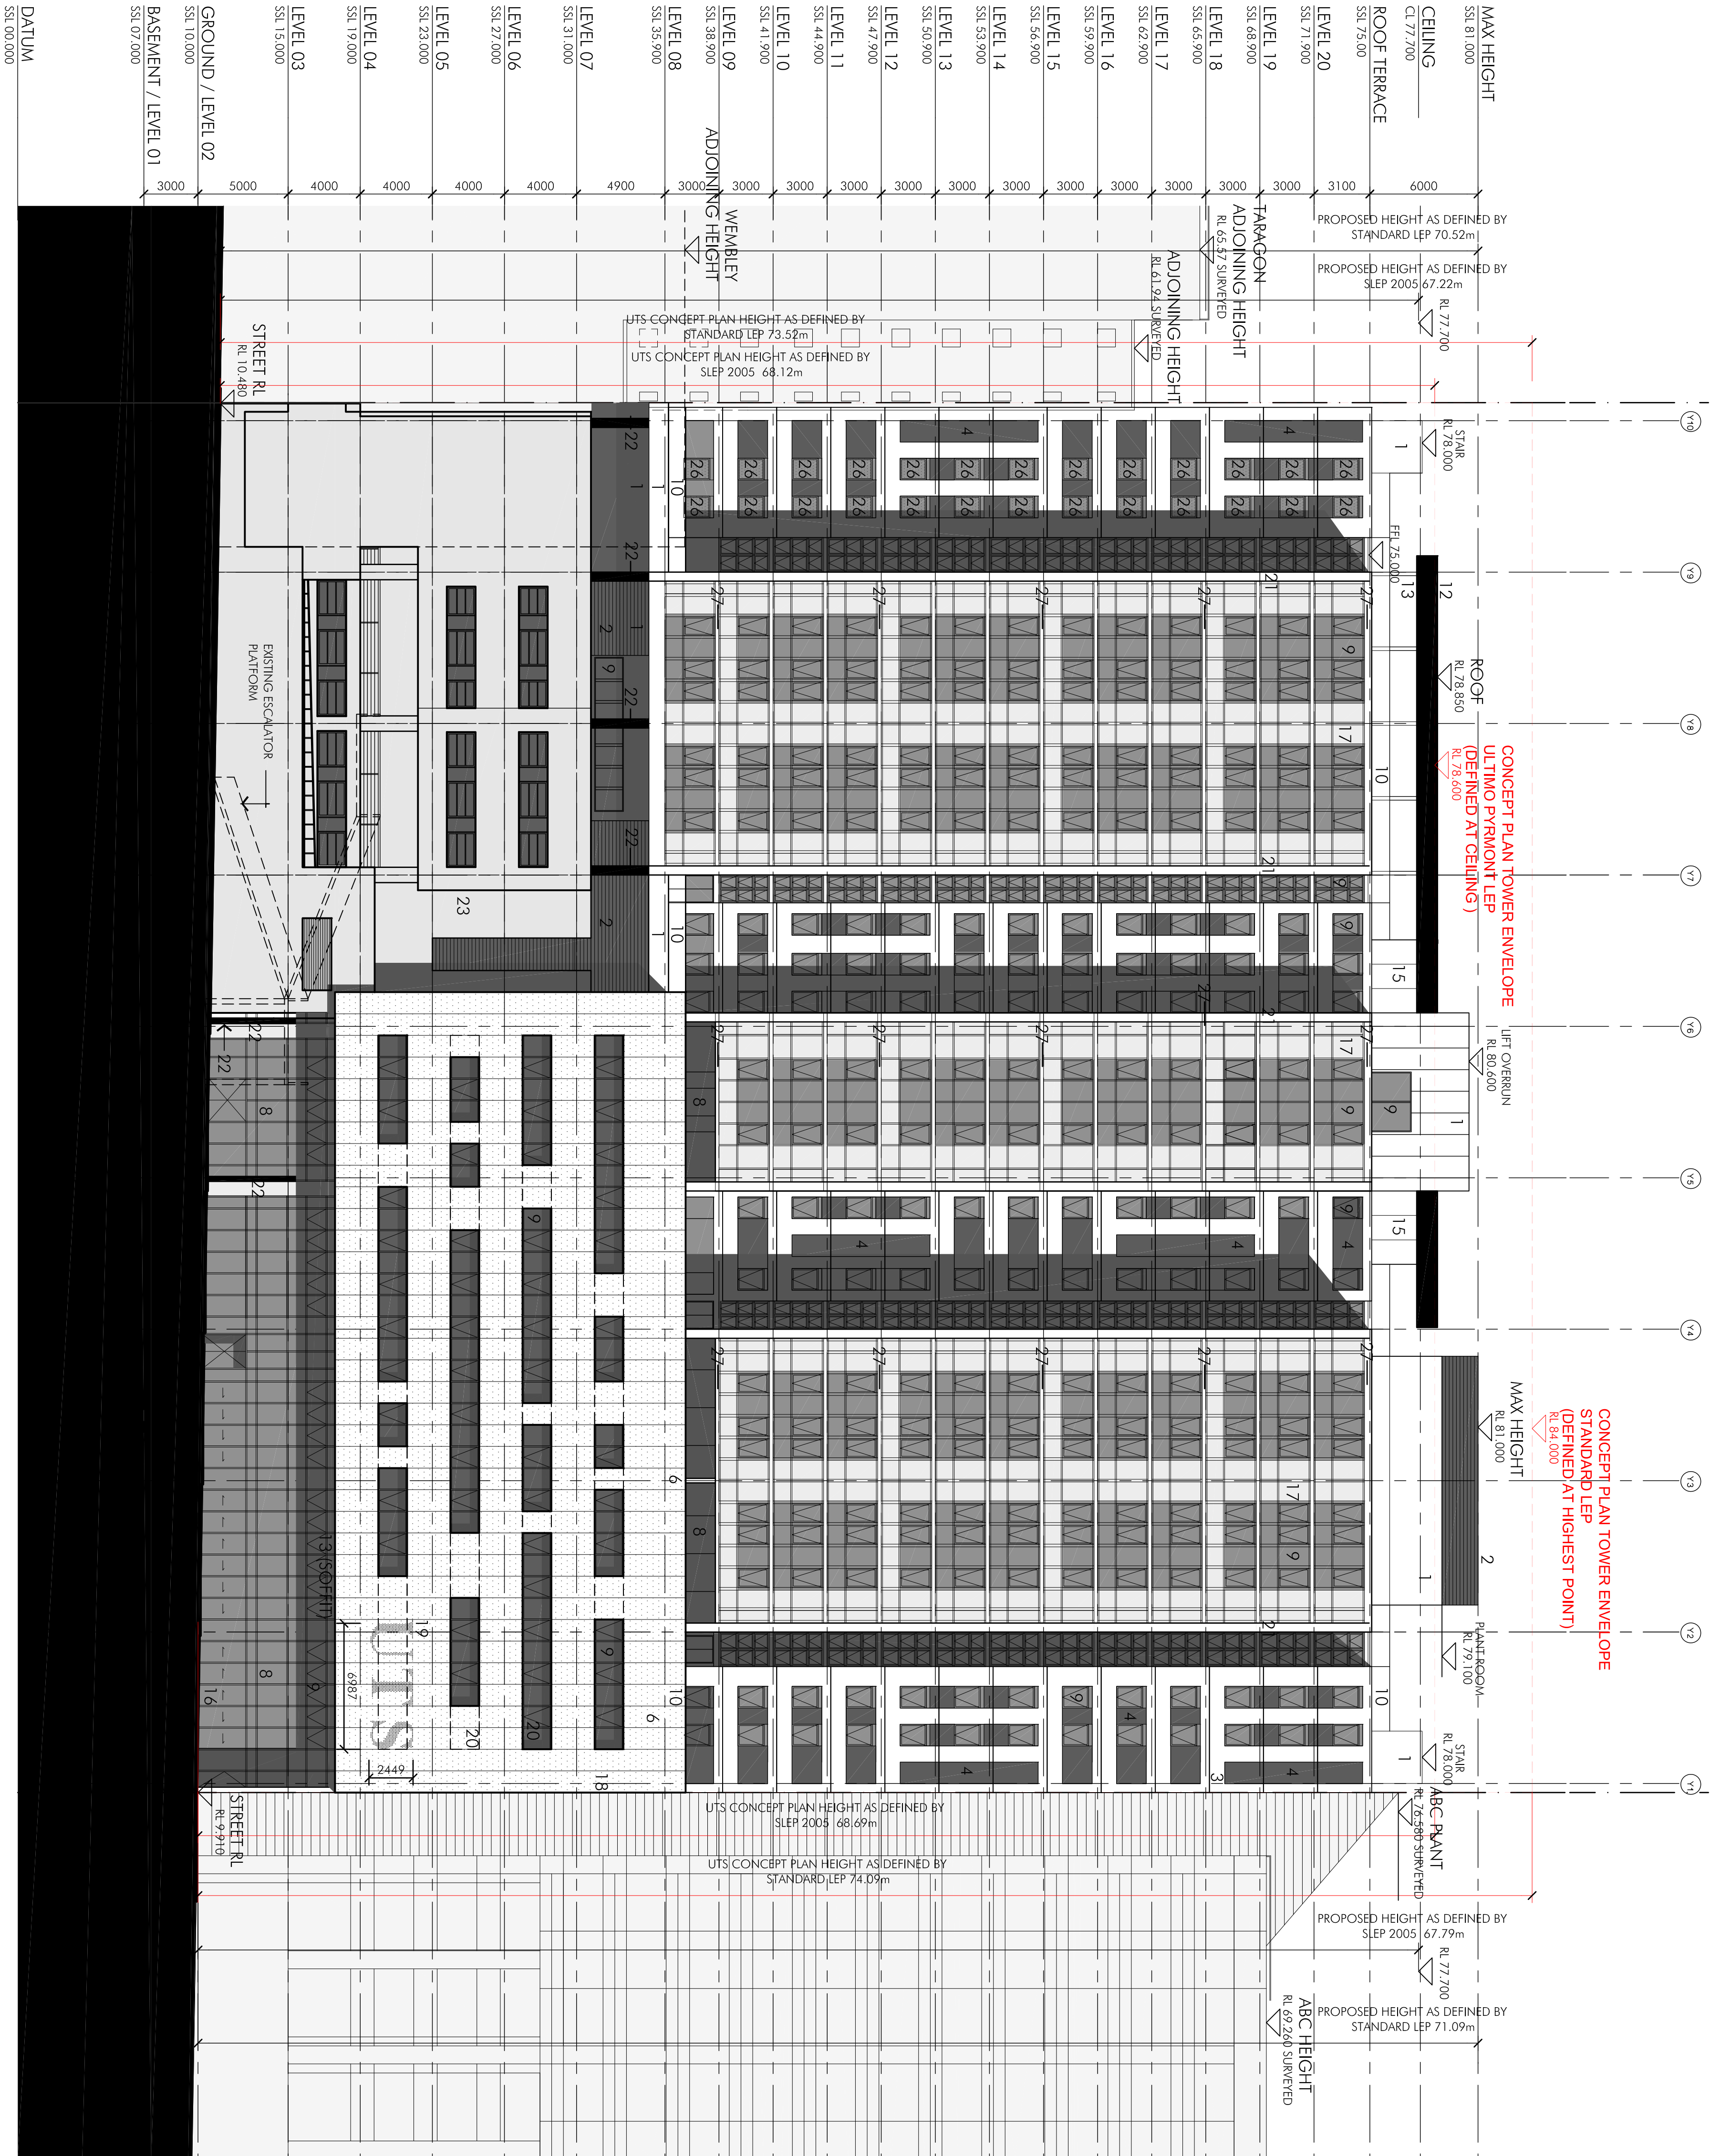

KEY: 1 RENDERED AND

PAINTED MASONRY

2 POWDER COATED METAL

LOUVERS

3 WHITE STAINED PRECAST

4 DARK STAINED PRECAST

20MM RECESS

5 ARTICULATED APPLIED ELEMENT

6 PAINTED BLACK PRECAST PANELS

BEHIND SCREEN

7 WHITE BACKLIT UTS SIGNAGE

8 GLAZED AINING WINDOWS;

COLOURED STAINED TO SIDE WALLS

AND SOFFIT

9 GREY GLASS WINDOW WITH

BLACK ALUMINIUM FRAMES

10 GLASS BALUSTRADE

11 METAL BALUSTRADE

12 BLACK METAL FASCIA

13 COLOURED SOFFIT TO

UNDERSIDE OF ROOF

14 PAINTED STEEL FRAMING

15 GLAZING

16 CAFE GLASS FRAMED BIFOLD DOOR

17 COLORED BACK OPAQUE GLASS

18 PERFORATED ALUMINIUM PANELS

19 UTS SIGNAGE INCORPORATED

INTO PERFORATED ALUMINIUM

PANELS

20 HORIZONTAL AWNING WINDOW

GLAZING BEHIND SCREEN

21 WHITE STAINED PRECAST BLADE

22 STAINED CONCRETE

23 EXISTING ELEVATION, FRAMED

WINDOWS, COLOURED

PRECAST, GLAZING

24 PROPOSED FACADE TO MATCH EXISTING;

POWDER COATED FRAMES TO MATCH

EXISTING PODIUM WINDOW FRAMES

-GLAZING TO AWNING WINDOWS TO

MATCH EXISTING PODIUM GLAZING

STAINED PRECAST TO MATCH EXISTING

FACADE COLOUR

25 EXISTING SECTION

26 BLACK ANODISED ALUMINIUM

PERFORATED PRIVACY SCREEN

27 PREFINISHED ALUMINIUM