



21 st September 9 am

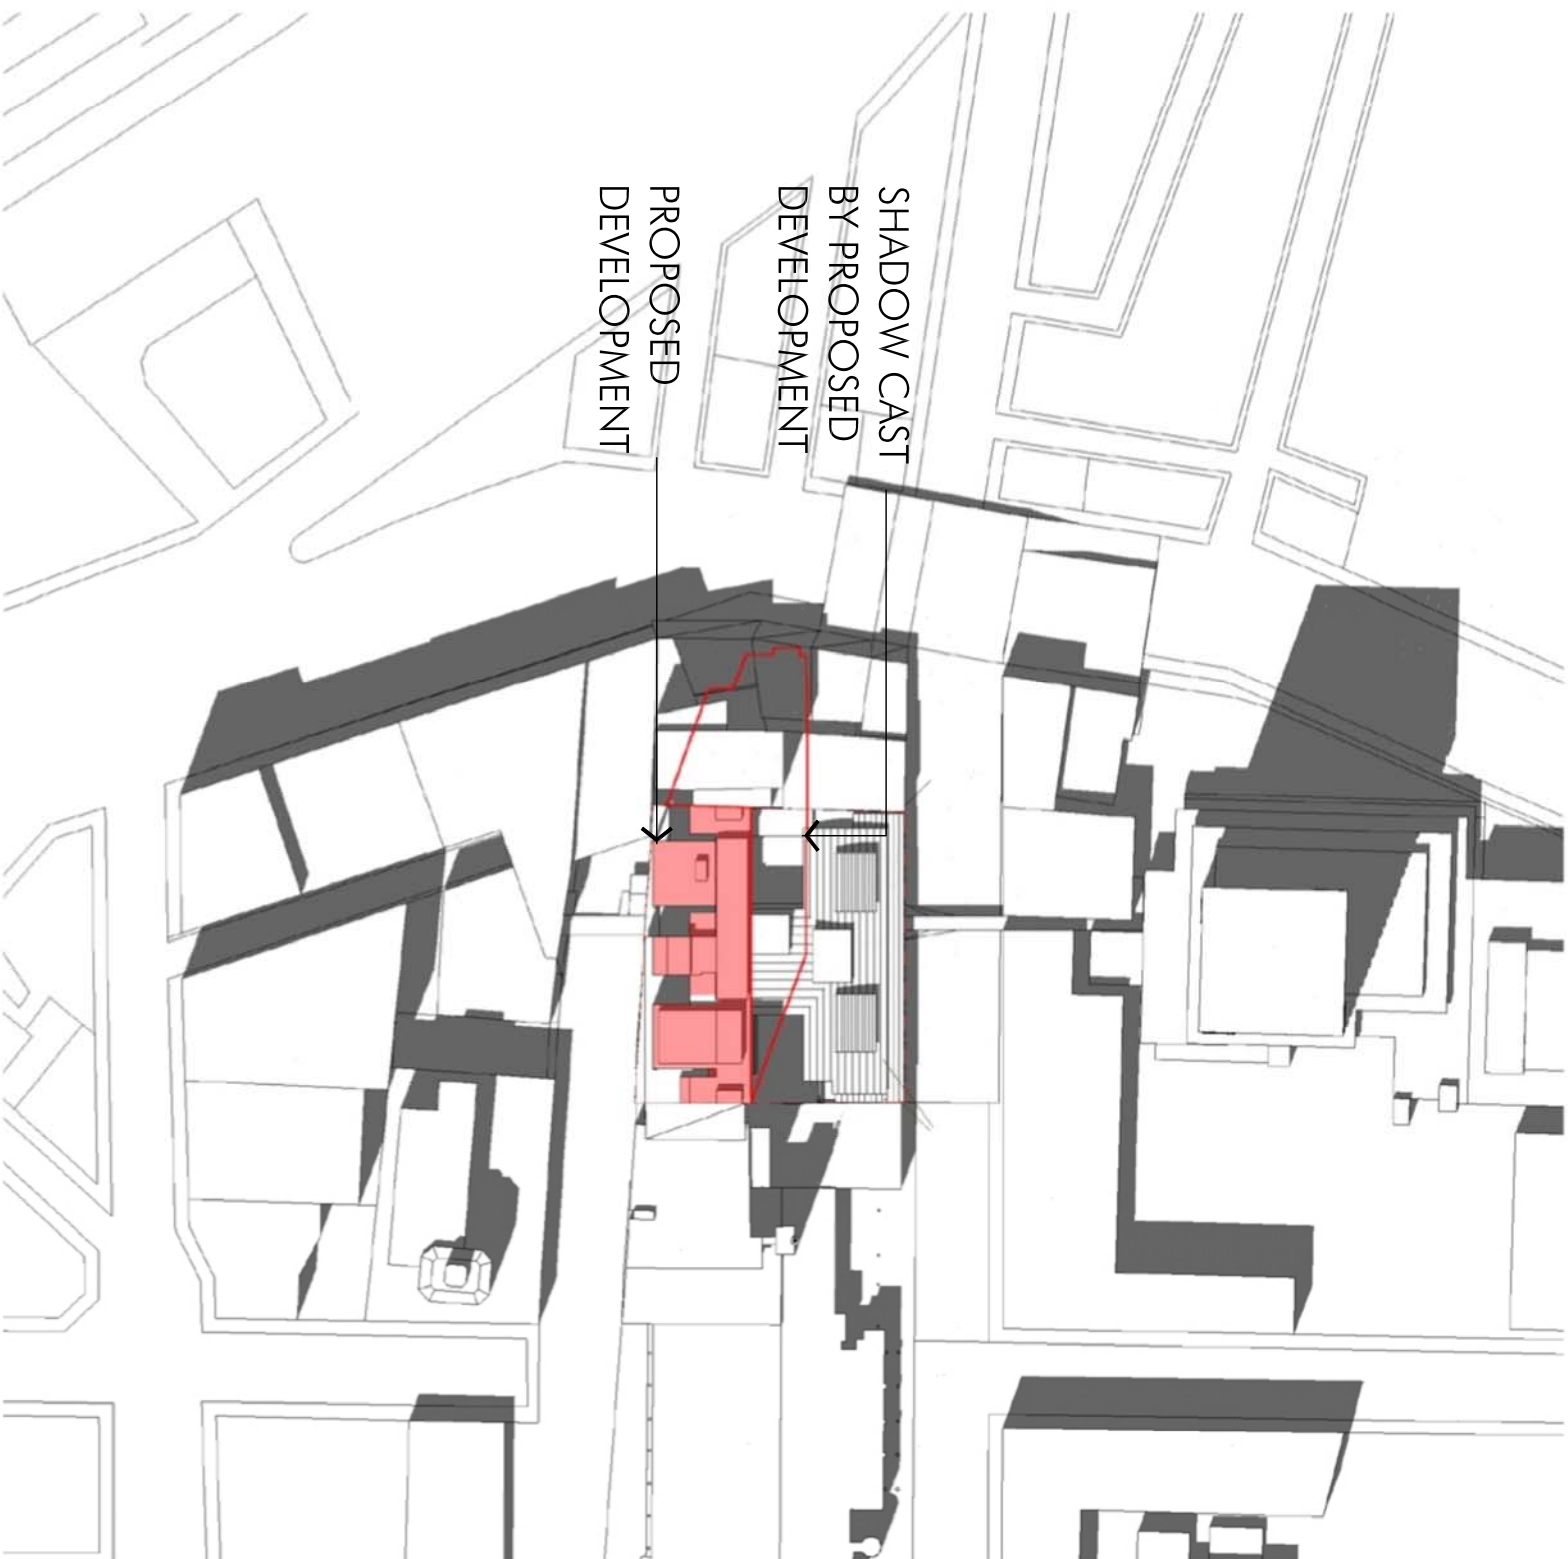

21 st September 12 pm

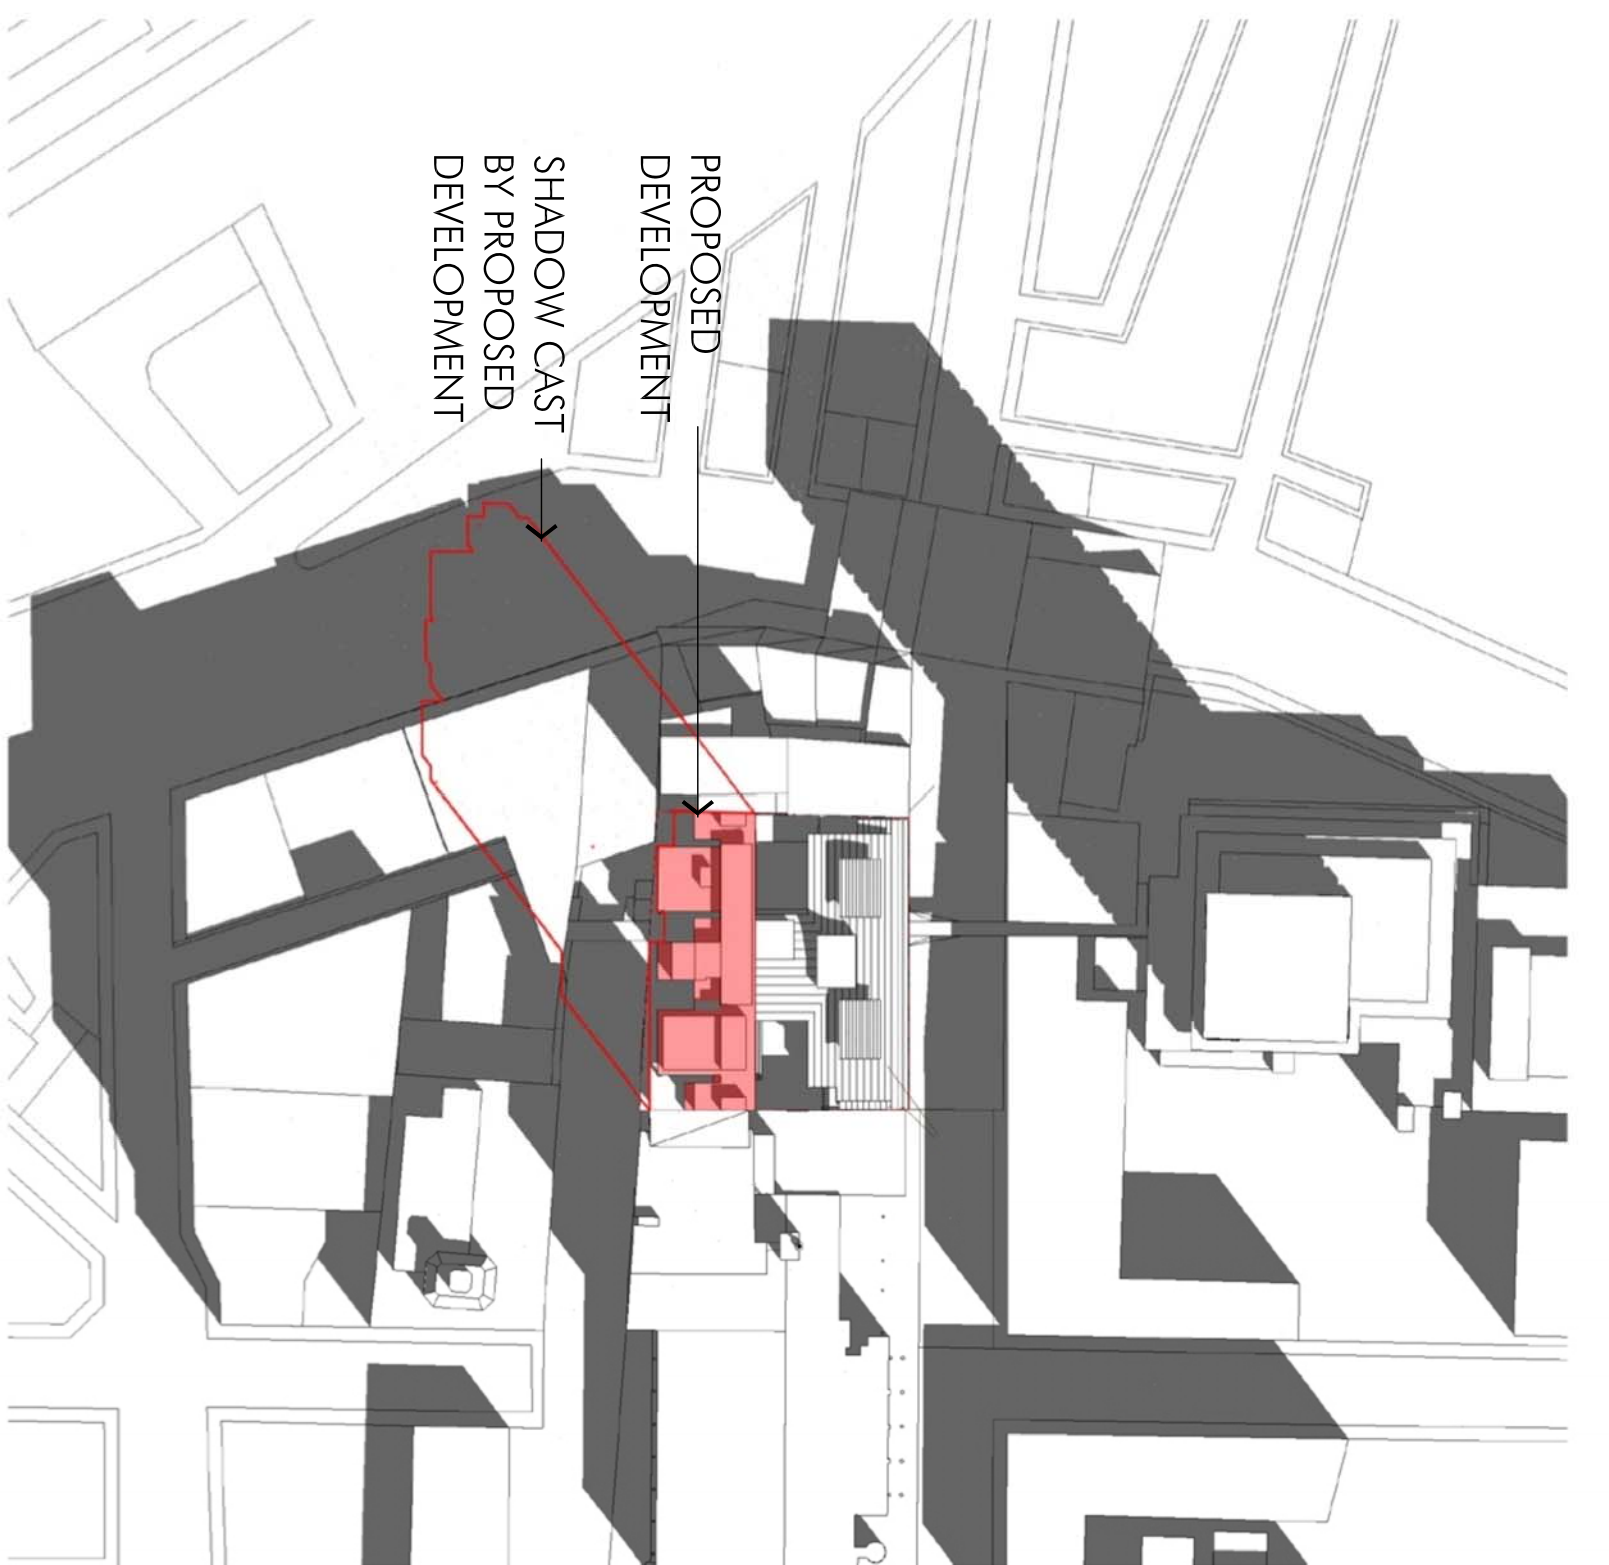

21 st September 3 pm