


WINTER SOLSTICE

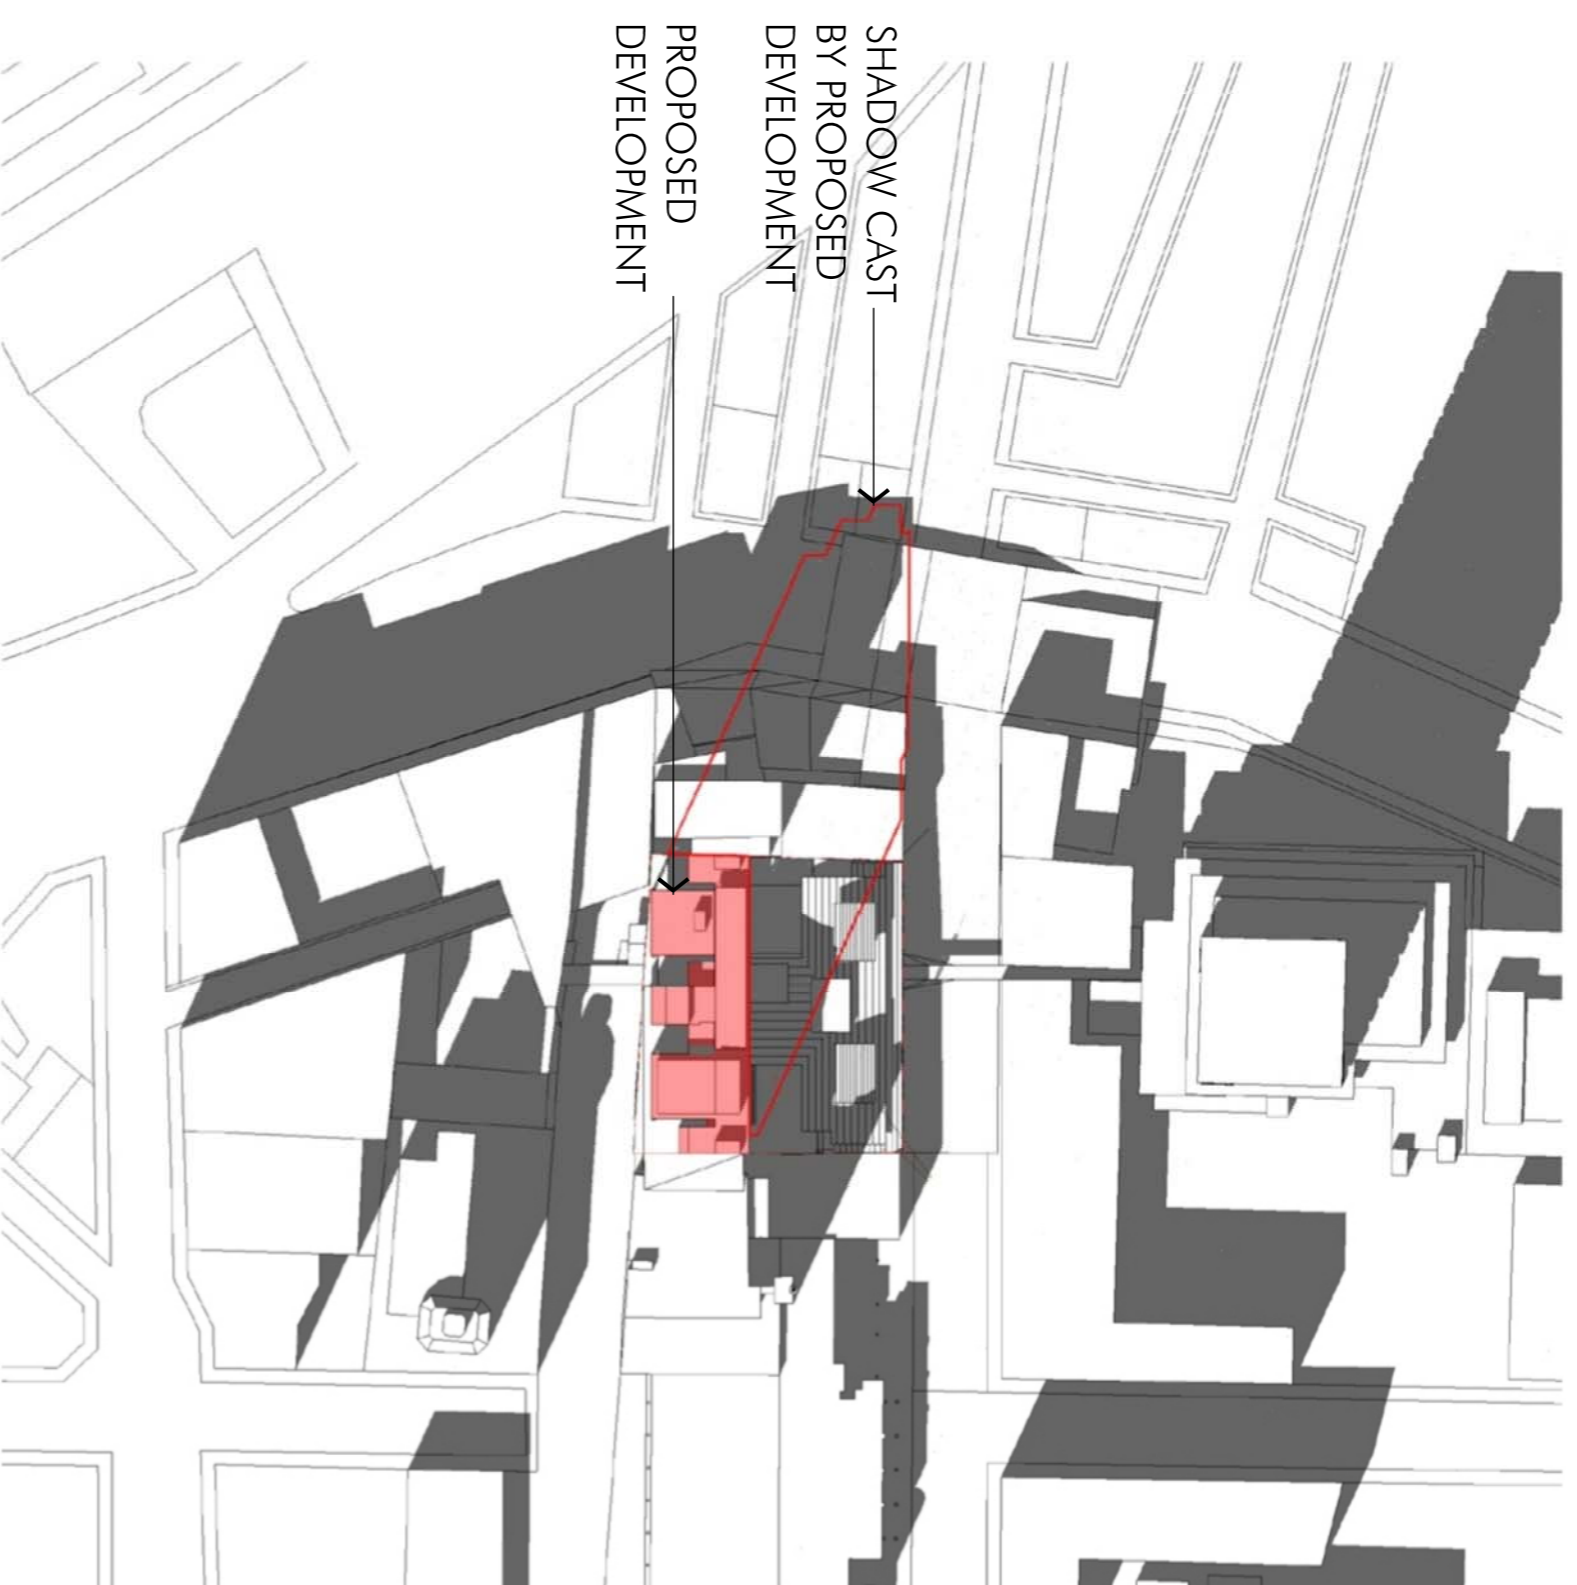

21st June 9 am



21st June 12 pm



21st June 3 pm




University of Technology, Sydney

UTS

UTS Student Housing: Peter Johnson Building development application

Shadows Winter Sols: June 21st
NHS @ AI
07th April 2009
3531_DA043
Scale: 10m, 20m
Number: 4
Date: 07th April 2009

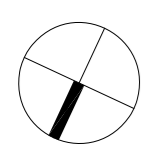

nettleon frbe partnership pt ltd ABN 58 161 683 172
117 willoughby road crows nest NSW 2065
02 9431 6431 02 9439 7474
e: sydney@nettleonfrbe.com.au w: nettleonfrbe.com.au