


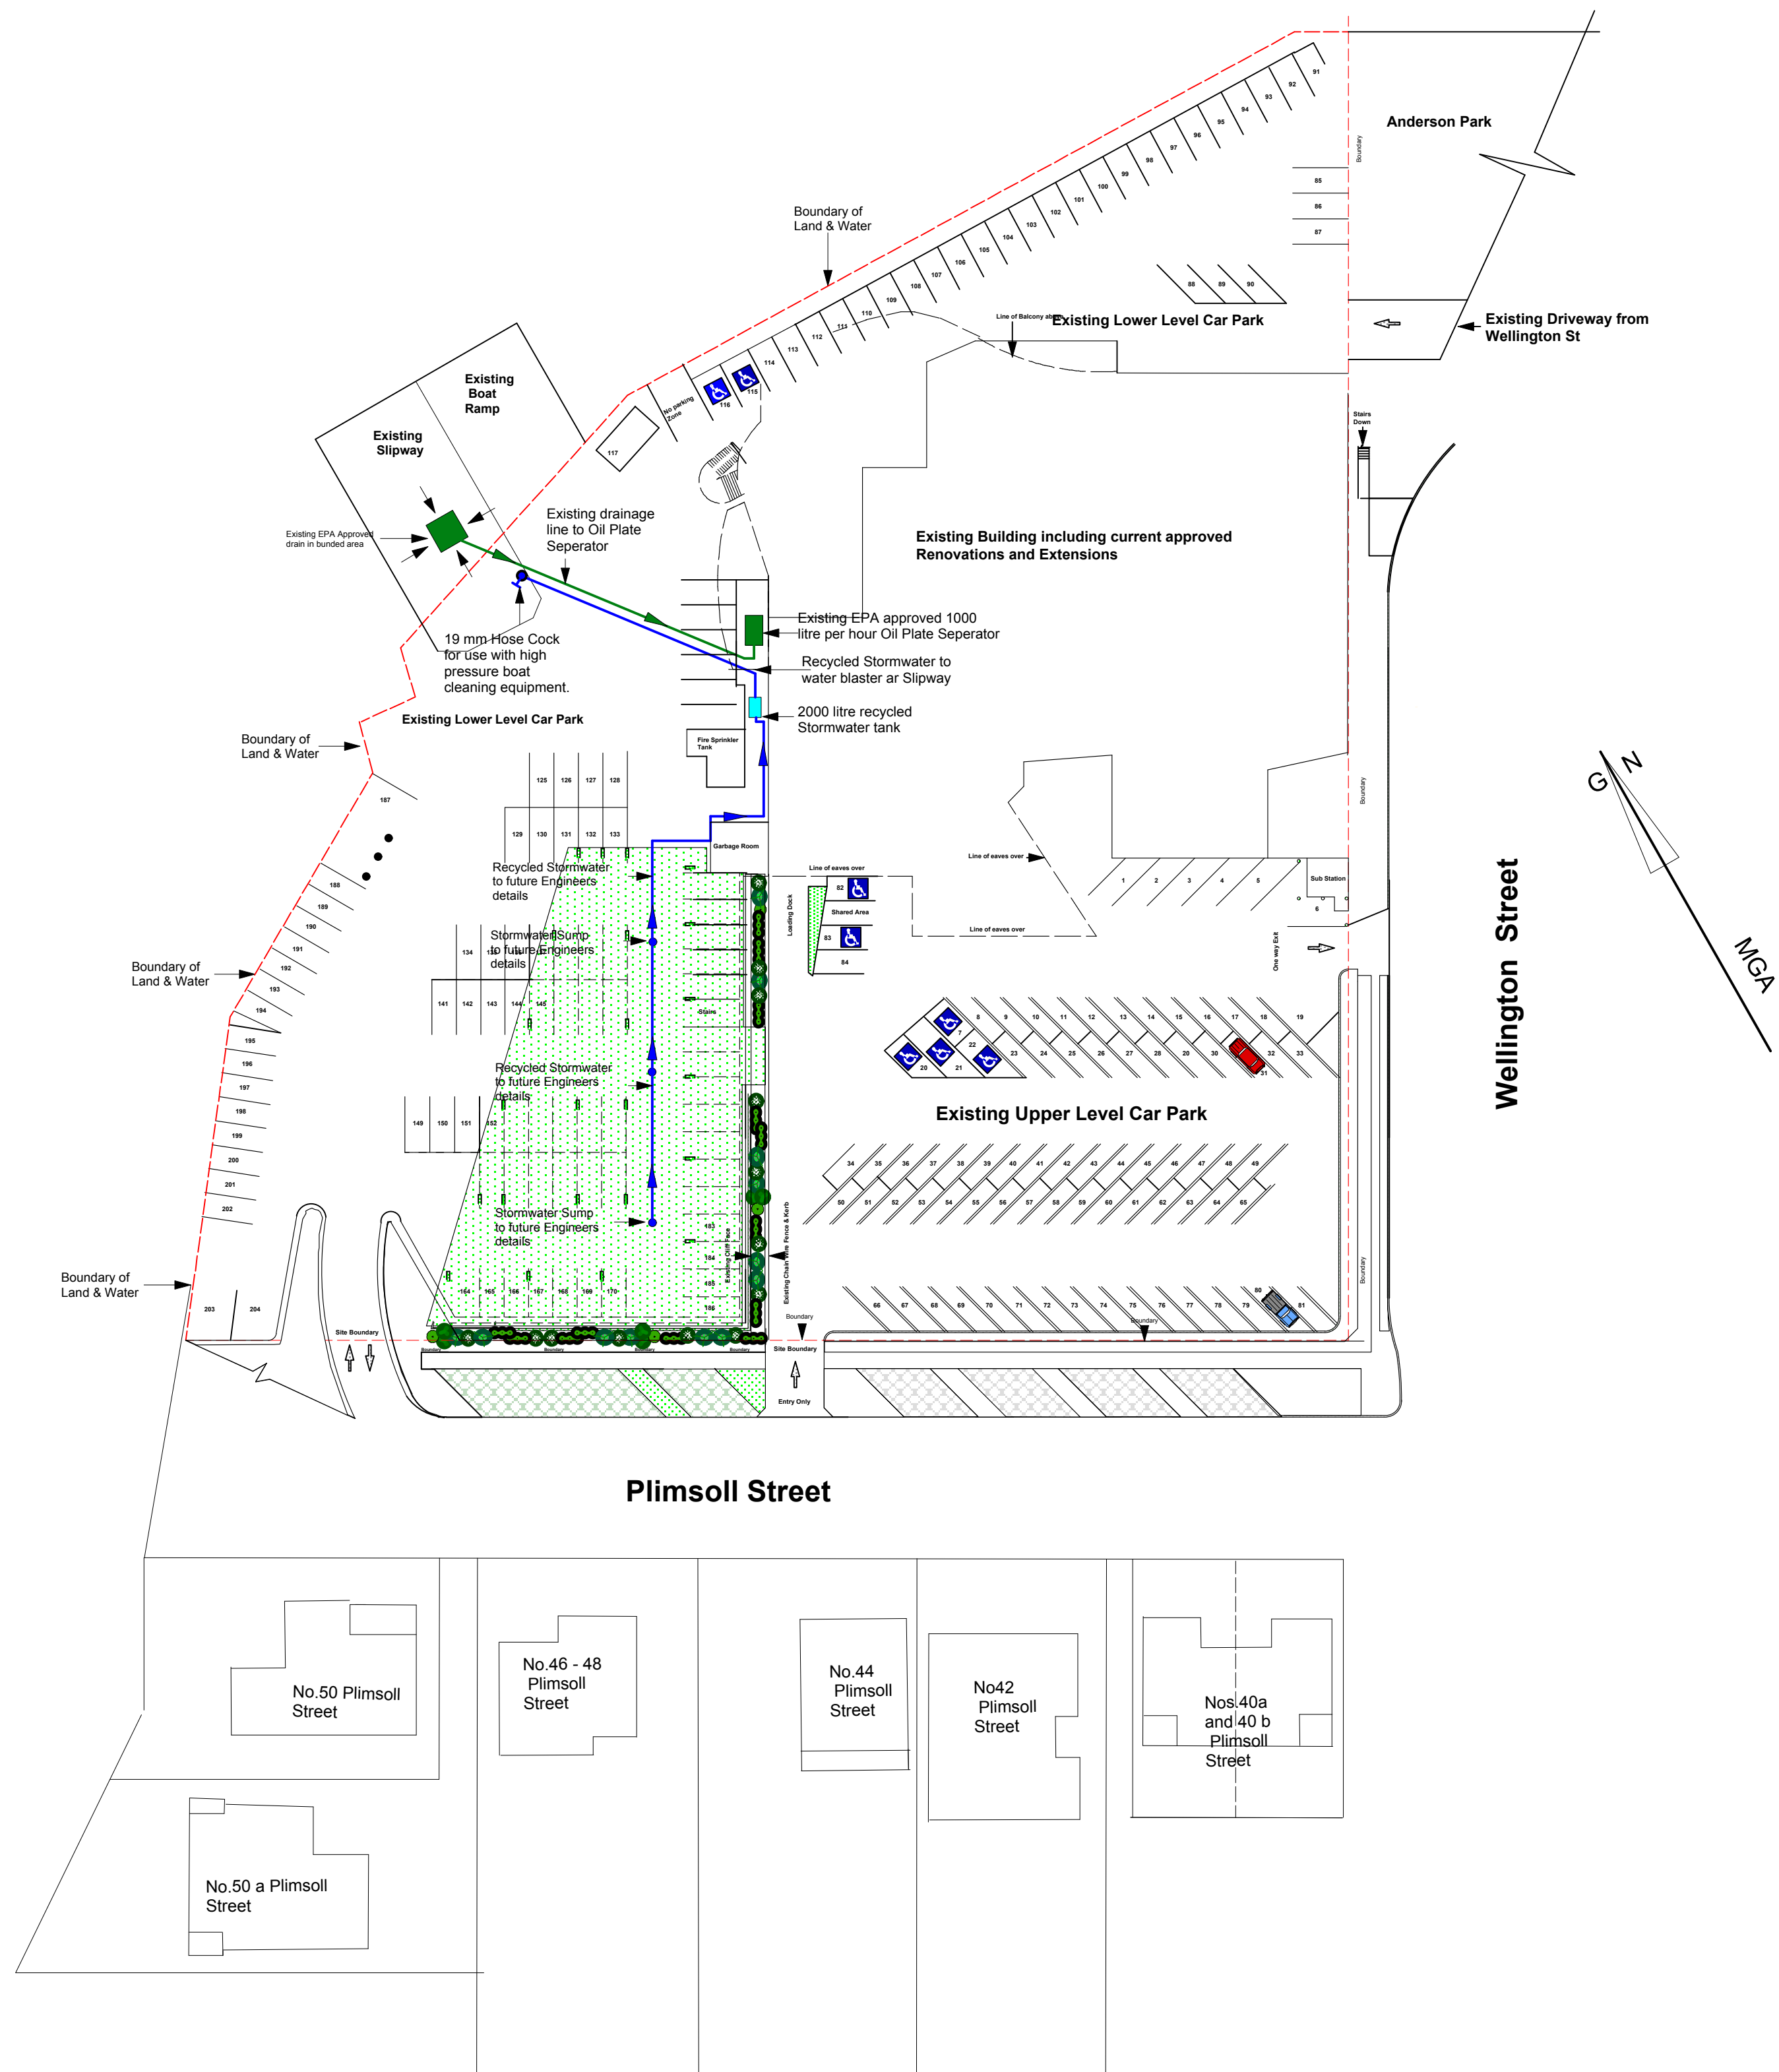

28/2/2011	Plimsoll St Houses Added	B
26/2/2011	General Revision	A
Date	Revision	No.