


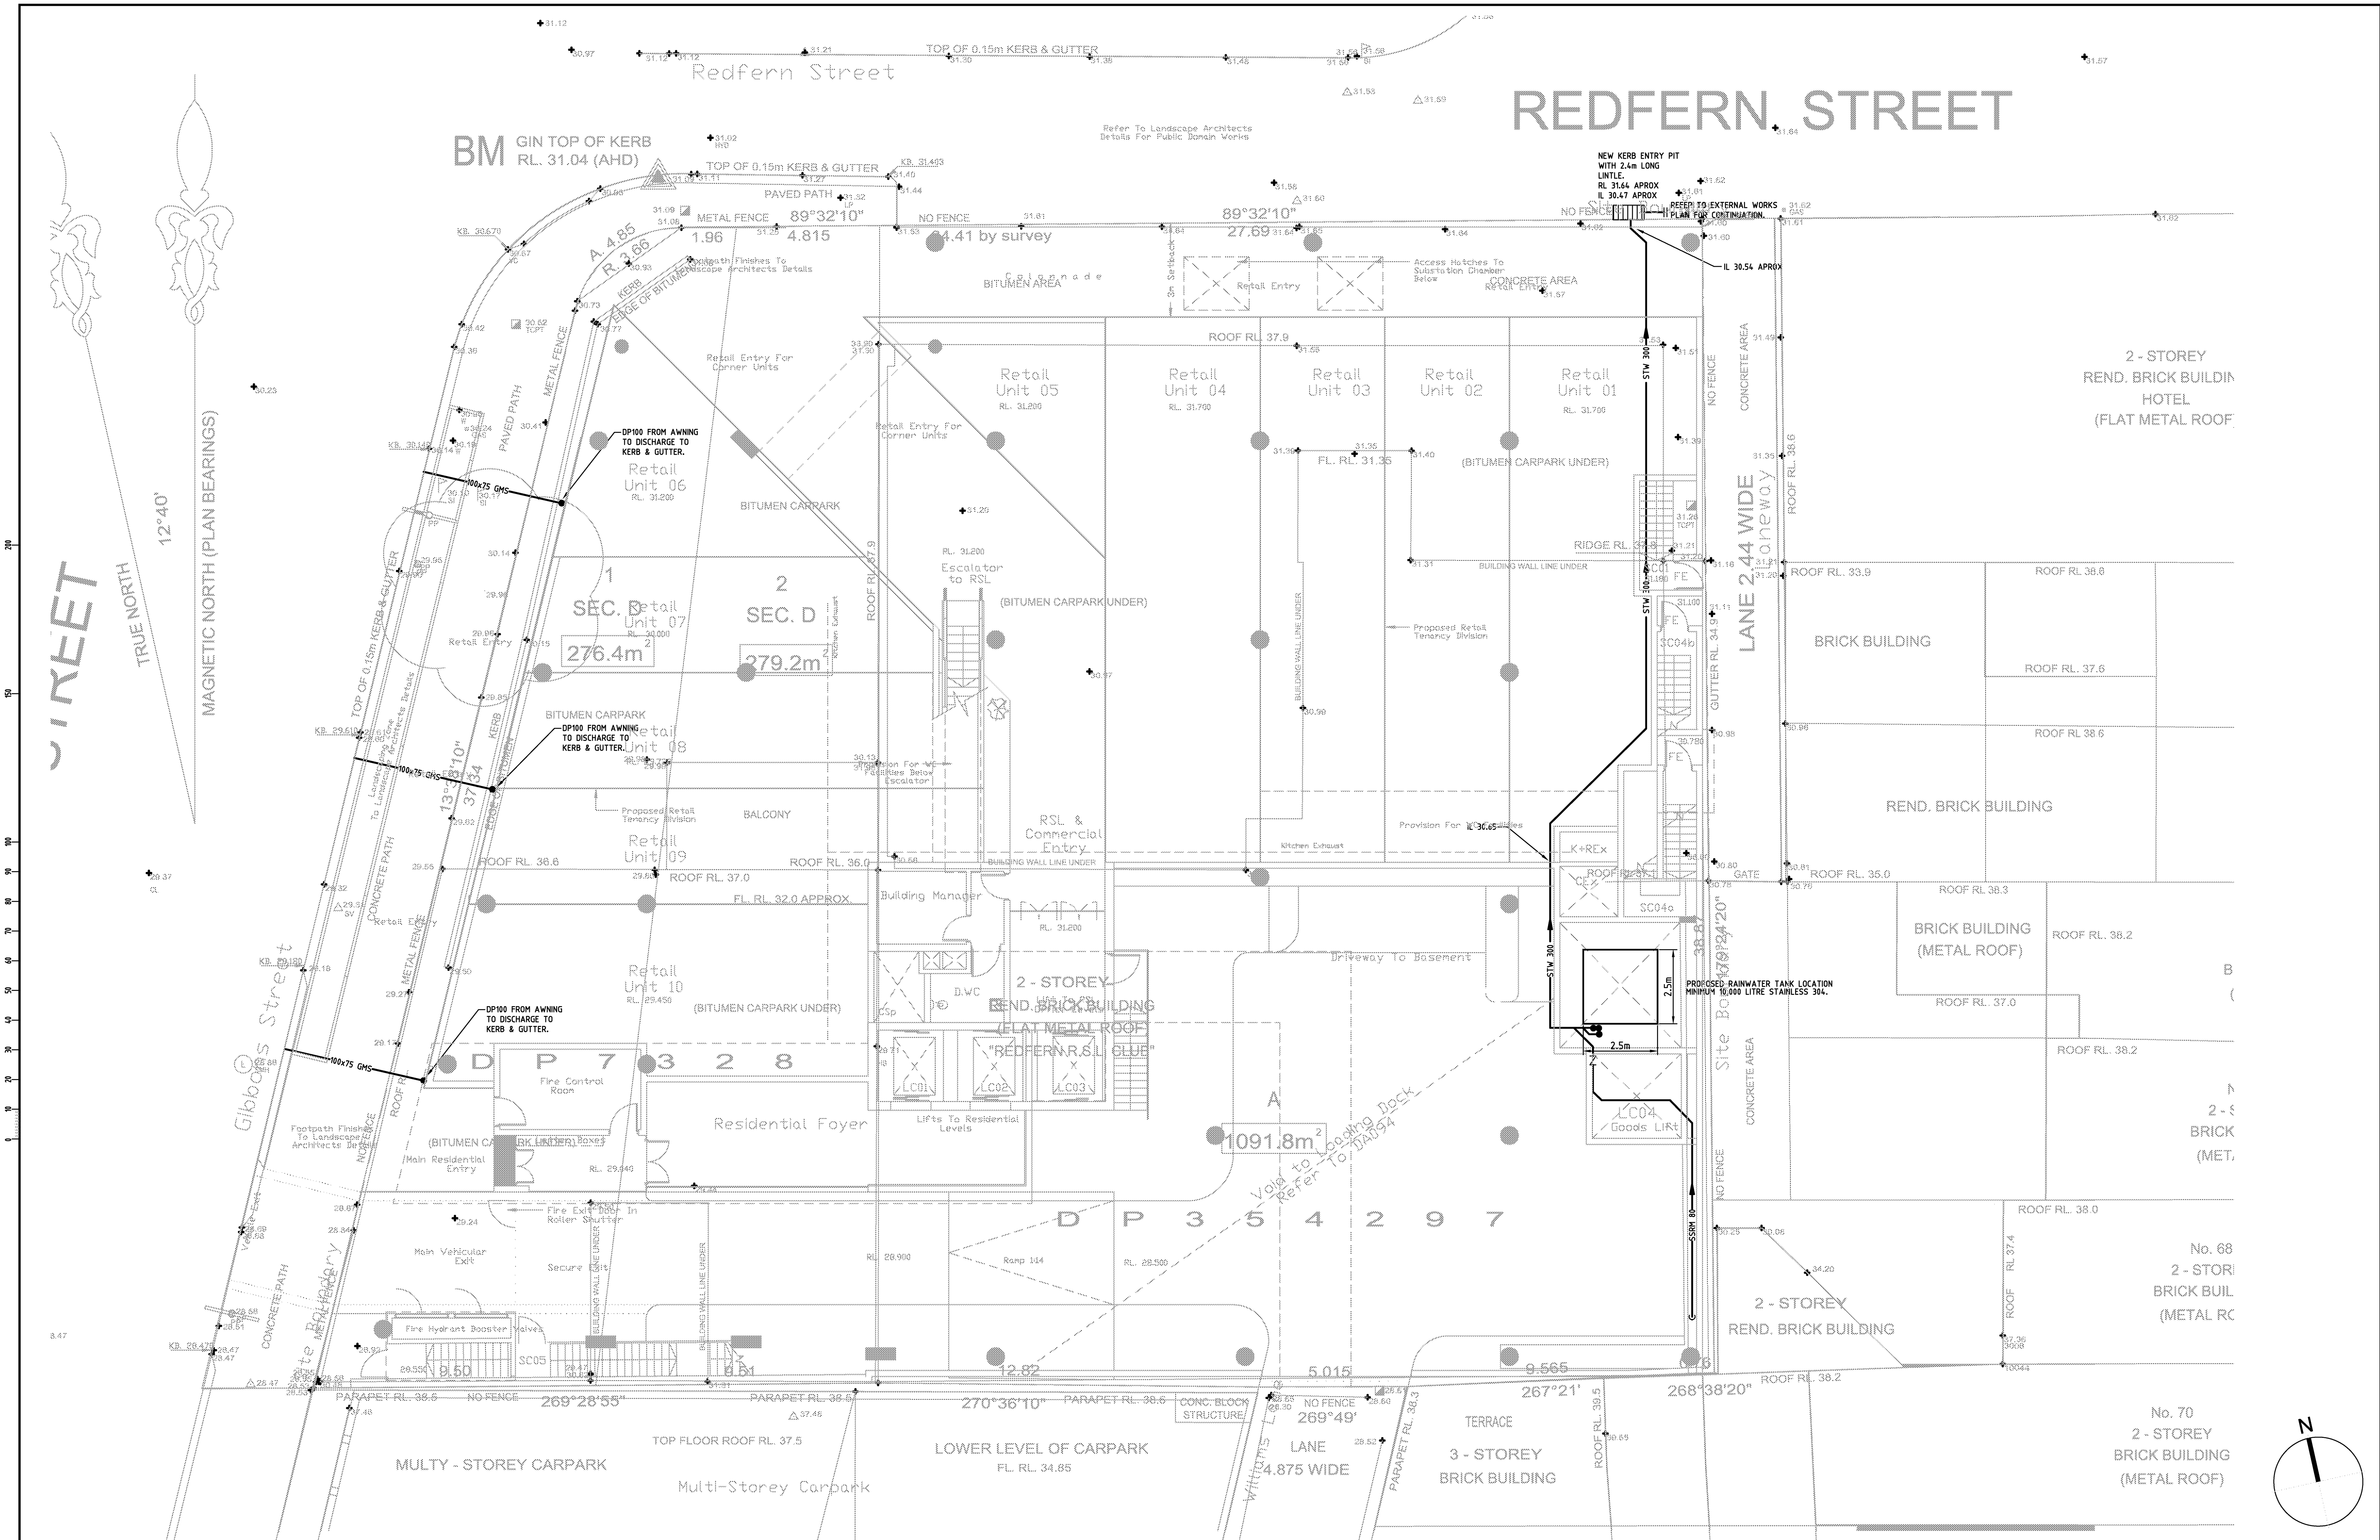

A1 SHEET

No.	REVISION/ISSUE	DATE	BY	CHECKED
B	REVISED ARCHITECTURE	29.06.09	NL	NL
A	DEVELOPMENT APPLICATION ISSUE	22.06.09	NL	NL

CLIENT
DEICORP Pty Limited
Shop 5/100-152 New Canterbury Rd Petersham NSW 2049
Phone: (02) 9518 1466 Fax: (02) 9518 1477
Email: fdelin@deicorp.com.au

ARCHITECT
NORDON + JAGO
ARCHITECTS
PO BOX 254 ANNANDALE NSW 2038
Tel: 02 9517 2822 Fax: 02 9517 2833

HYDRAULIC CONSULTANT
Neil Lowry & Associates Pty Ltd
hydraulic & fire services consultants
Level 3, Suite 1.29 Kiora Road, Miranda NSW 2228
Tel: 61 2 9526 7922 Fax: 61 2 9526 7944
Email: admin@nlaip.com.au
Neil Lowry & Associates Pty Ltd ABN 72 101 872 584

DRAWING		
DRAWN	DESIGNED	CHECKED
KJ	NL	NL

PROJECT
PROPOSED MIXED USED DEVELOPMENT
157 REDFERN STREET
REDFERN

DRAWING		LEVEL 1 (GROUND) STORMWATER CONCEPT	
PROJECT	DWG No.	DATE	SCALE
0526 SC07	B	MAY 09	1:100@A1
REV	STATUS	DA ISSUE	