


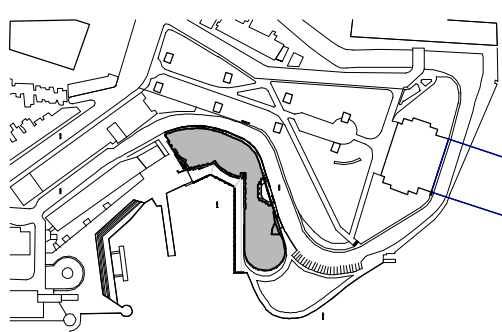

- NOTES**
1. DO NOT SCALE DRAWINGS. WRITTEN DIMENSIONS GOVERN.
 2. ALL DIMENSIONS ARE IN MILLIMETERS UNLESS NOTED OTHERWISE.
 3. ALL DIMENSIONS SHALL BE VERIFIED ON SITE BEFORE PROCEEDING WITH THE WORK. HASSELL SHALL BE NOTIFIED IN WRITING OF ANY DISCREPANCIES.
 4. THIS DRAWING MUST BE READ IN CONJUNCTION WITH ALL RELEVANT CONTRACTS, SPECIFICATIONS, REPORTS AND DRAWINGS.

© COPYRIGHT OF THIS DRAWING IS VESTED IN HASSELL LIMITED
2007 HASSELL, LIMITED.

WANTED

THIS DRAWING IS AN UNCONTROLLED COPY. UNLESS NOTED OTHERWISE


B A	SCORES FROM PA FOR TEST OF MODERACY	56.28.03 27.07.10
--------	--	----------------------

REV	DESCRIPTION	DATE
-----	-------------	------

HASSELL LIMITED ACN 007 711 435
88 CUMBERLAND STREET SYDNEY NSW
2000 AUSTRALIA
SYDNEY@HASSELL.COM.AU
T 61 2 9273 2300 F 61 2 9273 2345

HASELL

WEBB CONSULTANT
WEBB AUSTRALIA GROUP PTY LTD
ABN 48 050 095 712
LEVEL 4, 828 PACIFIC HIGHWAY
GORDON NSW
2072 AUSTRALIA
SYDNEY@WEBBAUSTRALIA.COM.AU
T 61 2 9418 1444 F 61 2 9418 1191

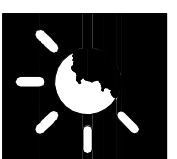


ERRBAS & ASSOCIATES PTY LTD
SUITE L101 LEVEL 115 ATCHISON STREET
ST LEONARDS NSW
2065 AUSTRALIA
KERRBAS@WEBERRBAS.COM
T 61 2 9437 1022 F 61 2 9437 1025



QUALITY SUPPORT - TECHNICAL RESOURCES


BARstudios

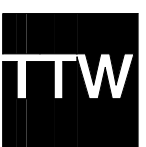

TAYLOR THOMASON WHITTING
48 CHANDOS STREET
ST. LEONARDS NSW
2065 AUSTRALIA
TTWSYD@TTW.COM.AU
T 61 2 9439 7288 F 61 2 9439 3144

**PARK HYATT SYDNEY
REFURBISHMENT
DAISHO/PARK HYATT**

DRAWING TITLE

GROUND FLOOR
EXISTING/DEMOLITION

DA SUBMISSION					STATUS
SCALE AT BY	ISSUING	CO-ORIGINATED	RECEIVED	APPROVED	
1-200	SL				

AX-002514 | A-200

A-200

