


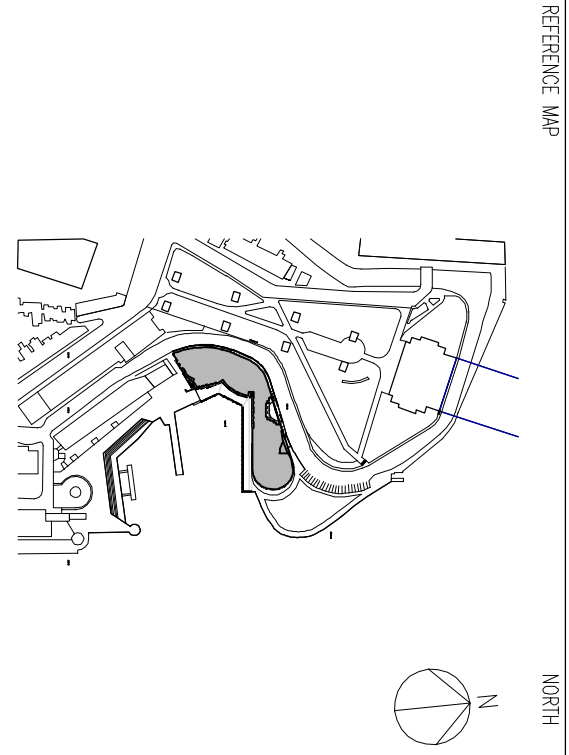

- NOTES
1. DO NOT SCALE DRAWINGS. WRITTEN DIMENSIONS GOVERN.
 2. ALL DIMENSIONS ARE IN MILLIMETERS UNLESS NOTED OTHERWISE.
 3. THE WORK HASSELL SHALL BE RESPONSIBLE FOR THE WORKING WITH ANY DISCREPANCIES.
 4. THIS DRAWING MUST BE READ IN CONJUNCTION WITH ALL RELEVANT CONTRACTS, SPECIFICATIONS, REPORTS AND DRAWINGS.

© COPYRIGHT OF THIS DRAWING IS VESTED IN HASSELL LIMITED
2007 HASSELL LIMITED

THIS DRAWING IS AN UNCONTROLLED COPY. UNLESS NOTED OTHERWISE

REV	DESCRIPTION	DATE
B	ISSUED FOR EA FOR TEST OF ASSEMBLY	06.09.10
A		27.07.10

CONSULTANT
HASSELL LIMITED 2007 LTD
188 KINGSWAY
2000 AUSTRALIA
T 61 2 9270 2000 F 61 2 9273 2946

HASSELL

ME/CONSULTANT GROUP PTY LTD
ASB 48 860 060 712
LEVEL 4 188 PACIFIC HIGHWAY
COOKS HAVEN
2072 AUSTRALIA
T 61 2 9483 9448 F 61 2 9483 1101



FRANK & JASON TRENKLE INC
SUITE 1/11 LEVEL 1 156 ARCHER STREET
ST LEONARDS NSW
1588 AUSTRALIA
T 61 2 9487 1022 F 61 2 9487 1025



QUANTITY SURVEYOR
MALIKEN BIRSON MADDEN
SUITE 1/11 LEVEL 1 156 ARCHER STREET
ST LEONARDS NSW
1588 AUSTRALIA
T 61 2 9270 1011 F 61 2 9241 4748



INTERIOR DESIGN
BARSTUDIO
LEVEL 5 55-57 FLINDERS LANE
3000 AUSTRALIA
T 61 2 9486 2489 F 61 2 9482 2486

BARstudic

STRUCTURE
TRAYLOR THOMAS WHITTING
SUITE 1/11 LEVEL 1 156 ARCHER STREET
ST LEONARDS NSW
1588 AUSTRALIA
T 61 2 9489 7888 F 61 2 9489 3148




PARK HYATT SYDNEY
REFURBISHMENT
DASHOR PARK HYATT

DRAWING TITLE

ROOF
EXISTING/DEMOLITION

KEY:
: TO BE DEMOLISHED
: ROOF SHEETING TO BE RETAINED OR PROFILE REBUILT FOLLOWING CONSTRUCTION OF ROOFTOP SUITES

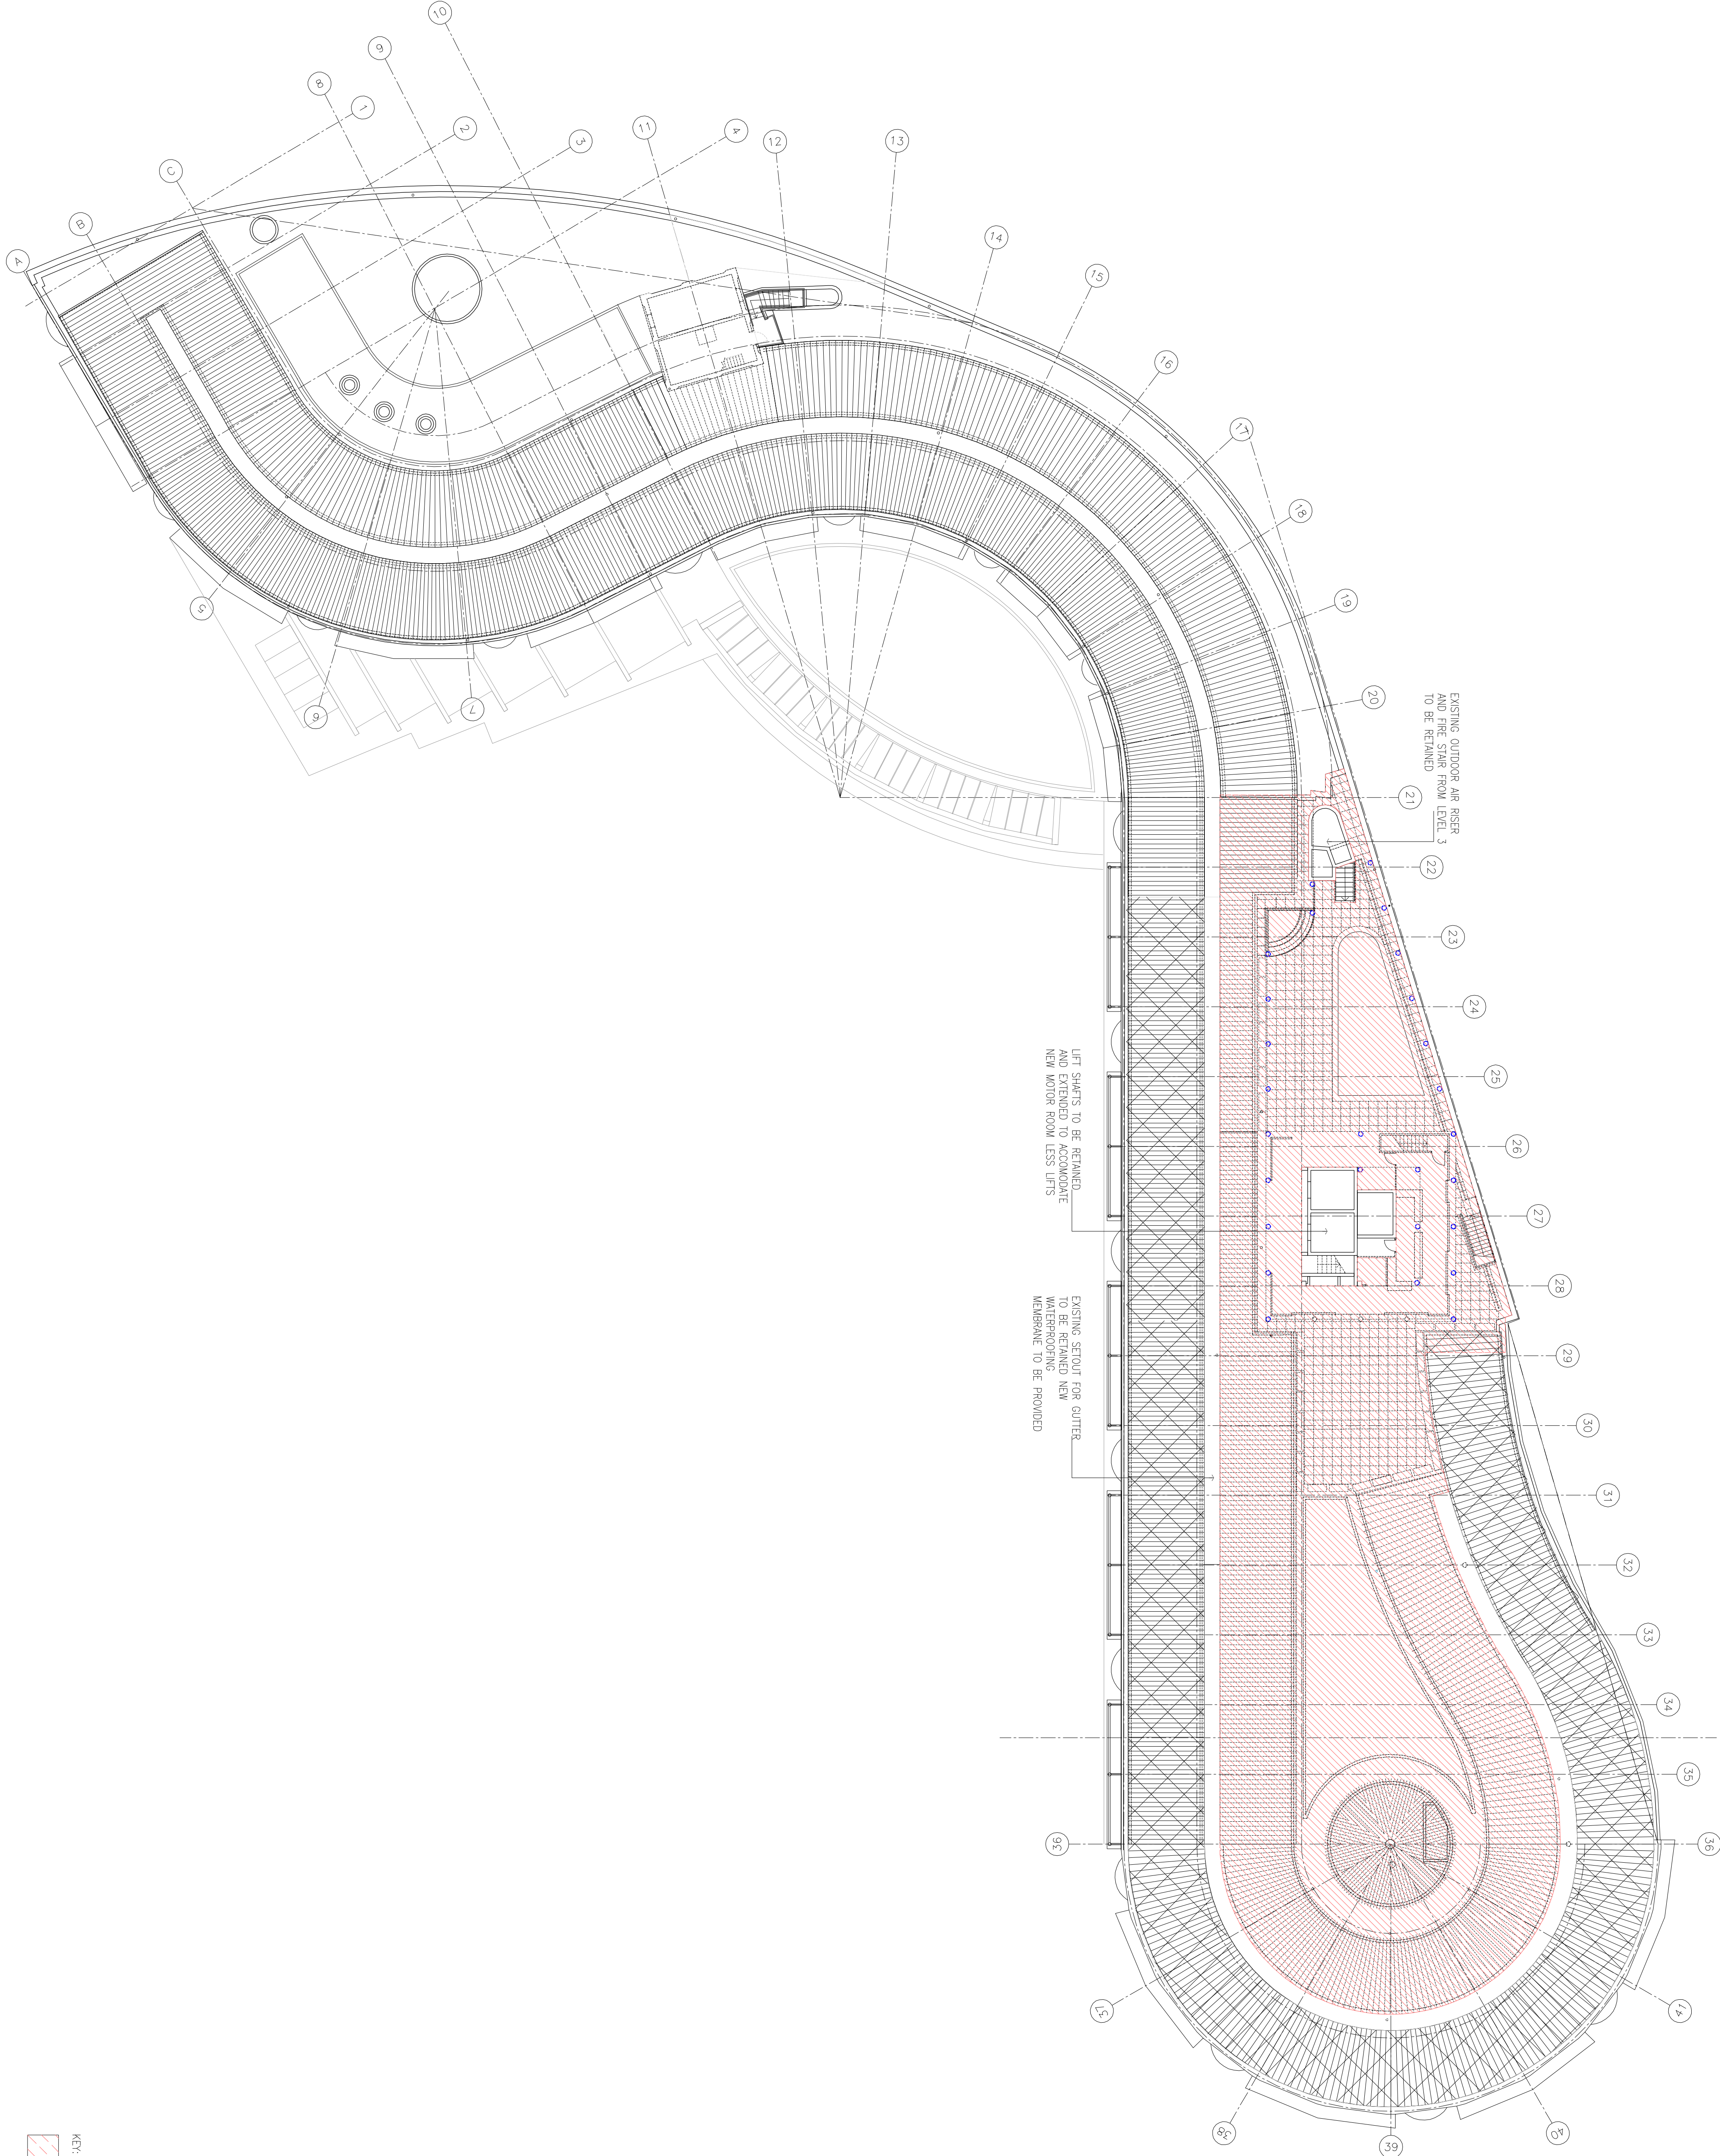

STATUS			
DA SUBMISSION			
SCALE	BY	CO-DRAWN	CHECKED
1:200	SL		

DWG NO. **AX-002614** | DRAWING NUMBER **A-204** | REV **B**