
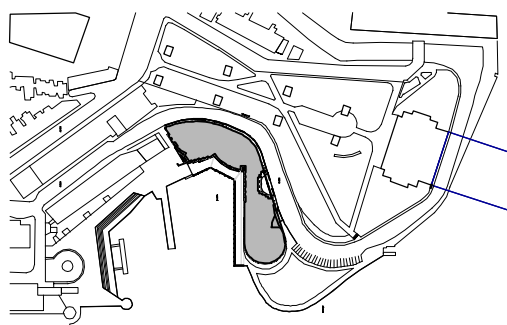


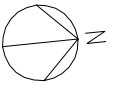

- NOTES**
1. DO NOT SCALE DRAWINGS. WRITTEN DIMENSIONS GOVERN.
 2. ALL DIMENSIONS ARE IN MILLIMETERS UNLESS NOTED OTHERWISE.
 3. ALL DIMENSIONS SHALL BE VERIFIED ON SITE BEFORE PROCEEDING WITH THE WORK. HASSLEL SHALL BE NOTIFIED IN WRITING OF ANY DISCREPANCIES.
 4. THIS DRAWING MUST BE READ IN CONJUNCTION WITH ALL RELEVANT CONTRACTS, SPECIFICATIONS, REPORTS AND DRAWINGS.

© COPYRIGHT OF THIS DRAWING IS VESTED IN HASSELL LIMITED.
2007 HASSELL LIMITED.

THIS DRAWING IS AN UNCONTROLLED COPY. UNLESS NOTED OTHERWISE

REV	DESCRIPTION	DATE
C	PAID TO RPA BA	06/06/10
D	PAID TO RPA BA	06/06/10
E	PAID TO RPA BA	06/06/10
A	FOR TEST OF ACCURACY	27/07/10

HASSELL



ERBAS & ASSOCIATES PTY. LTD
SUITE 1101 LEVEL 11 15 ATCHISON STREET
ST LEONARDS NSW
2065 AUSTRALIA
KERBAS@WEBERBAS.COM
T 61 2 9437 1022 F 61 2 9437 1025

QUANTITY SURVEYOR
MILLIKEN BERSON MADDEN
LEVEL 7 10 LOFTUS STREET
SYDNEY NSW
2000 AUSTRALIA
DM@MBMPL.COM.AU
T 61 2 9270 1011 F 61 2 9241 4748



INTERIOR DESIGN
BARSTUDIO Pty. Ltd.
LEVEL 5 75-77 FLINDERS LANE
MELBOURNE VICTORIA
3000 AUSTRALIA
SR@BARSTUDIO.COM
T 61 3 9662 2869 F 61 3 9662 2865

BARstudic



TAYLOR THOMASON WHITTING
48 CHANDOS STREET
ST. LEONARDS NSW
2065 AUSTRALIA
TTWSYD@TTW.COM.AU
T 61 2 94 39 7288 F 61 2 94 39 3146

PROJECT

PARK HYATT SYDNEY
REFURBISHMENT
DAISHO/PARK HYATT

DRAWING TITLE

GROUND FLOOR PROPOSED WORKS

SHEET 2 OF 2

STATUS			
DA SUBMISSION			
SCALE AT B1	ORIGIN	CO-ORIGINATED	CHECKED
1:100	SL		
			APPROVED

AX-002514

A-206