



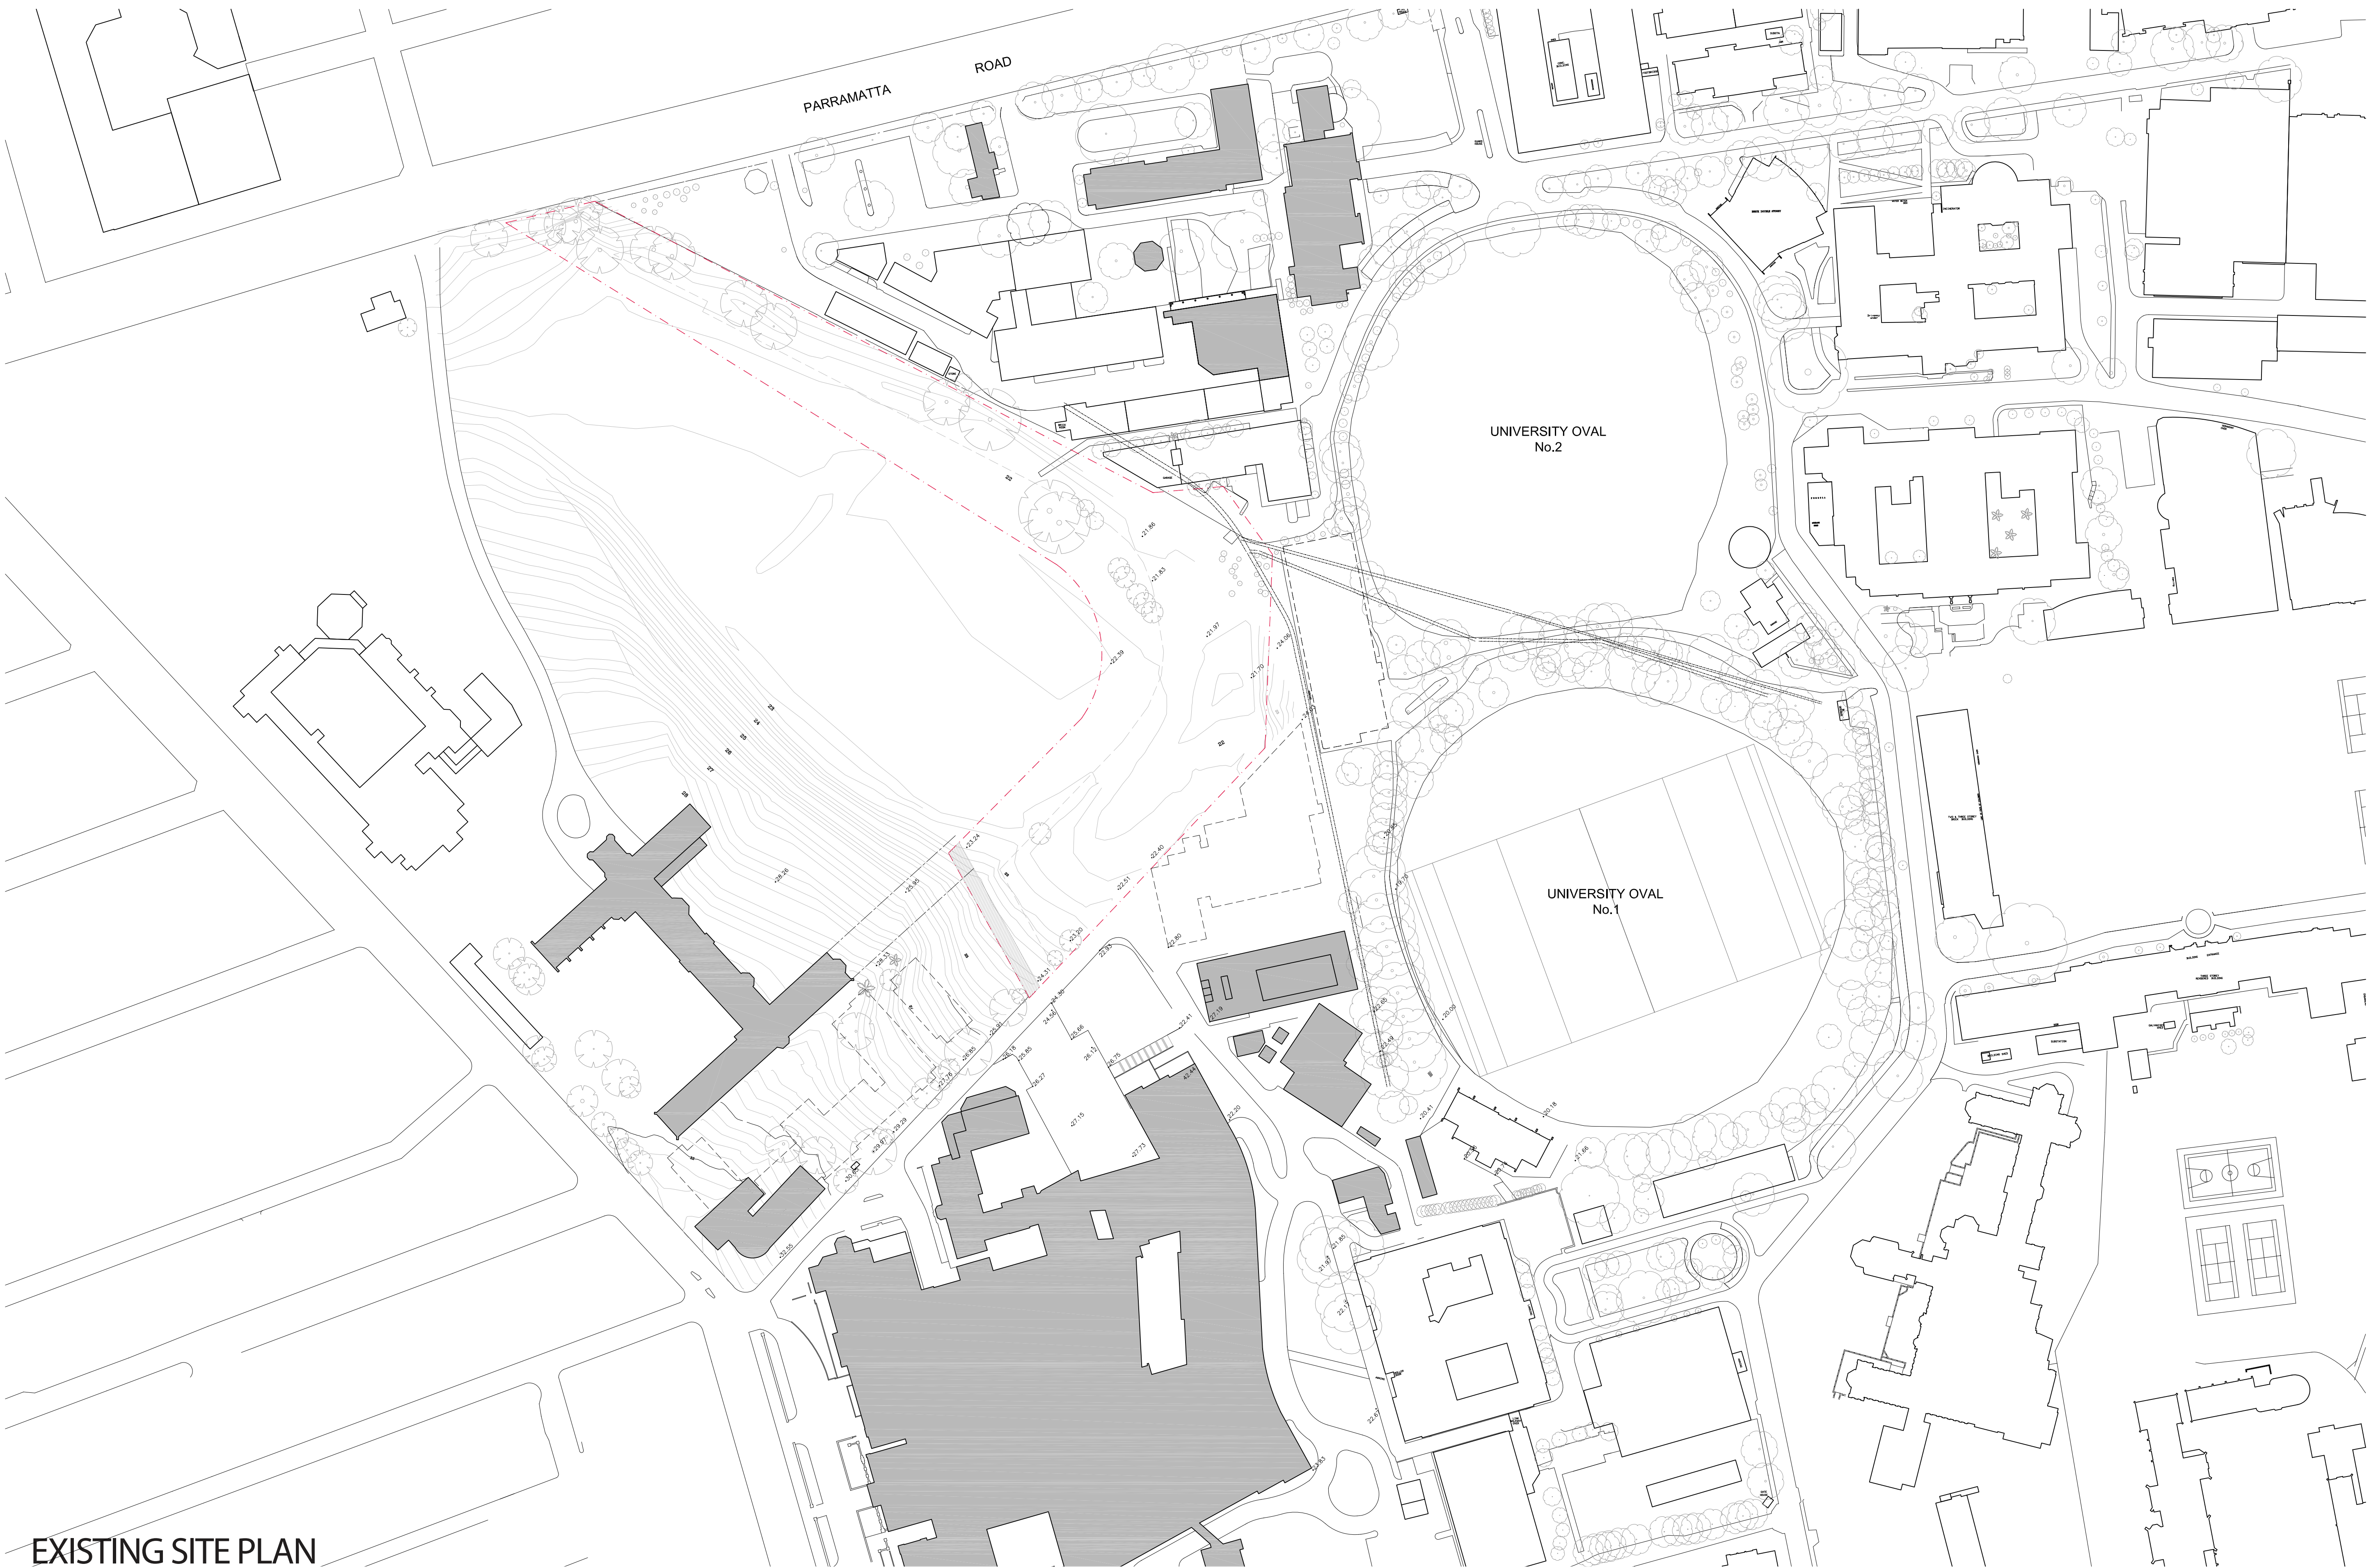

EXISTING SITE PLAN

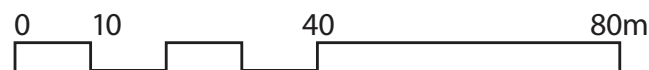

Revision
Issue for DA
01

Date
25-November2009

Scale
1:1000@A1

Client
The University of Sydney

Project Name
CODCD
The University of Sydney

Drawing
SK-010_01
EXISTING SITE PLAN