


ROOF PLAN

HASSELL

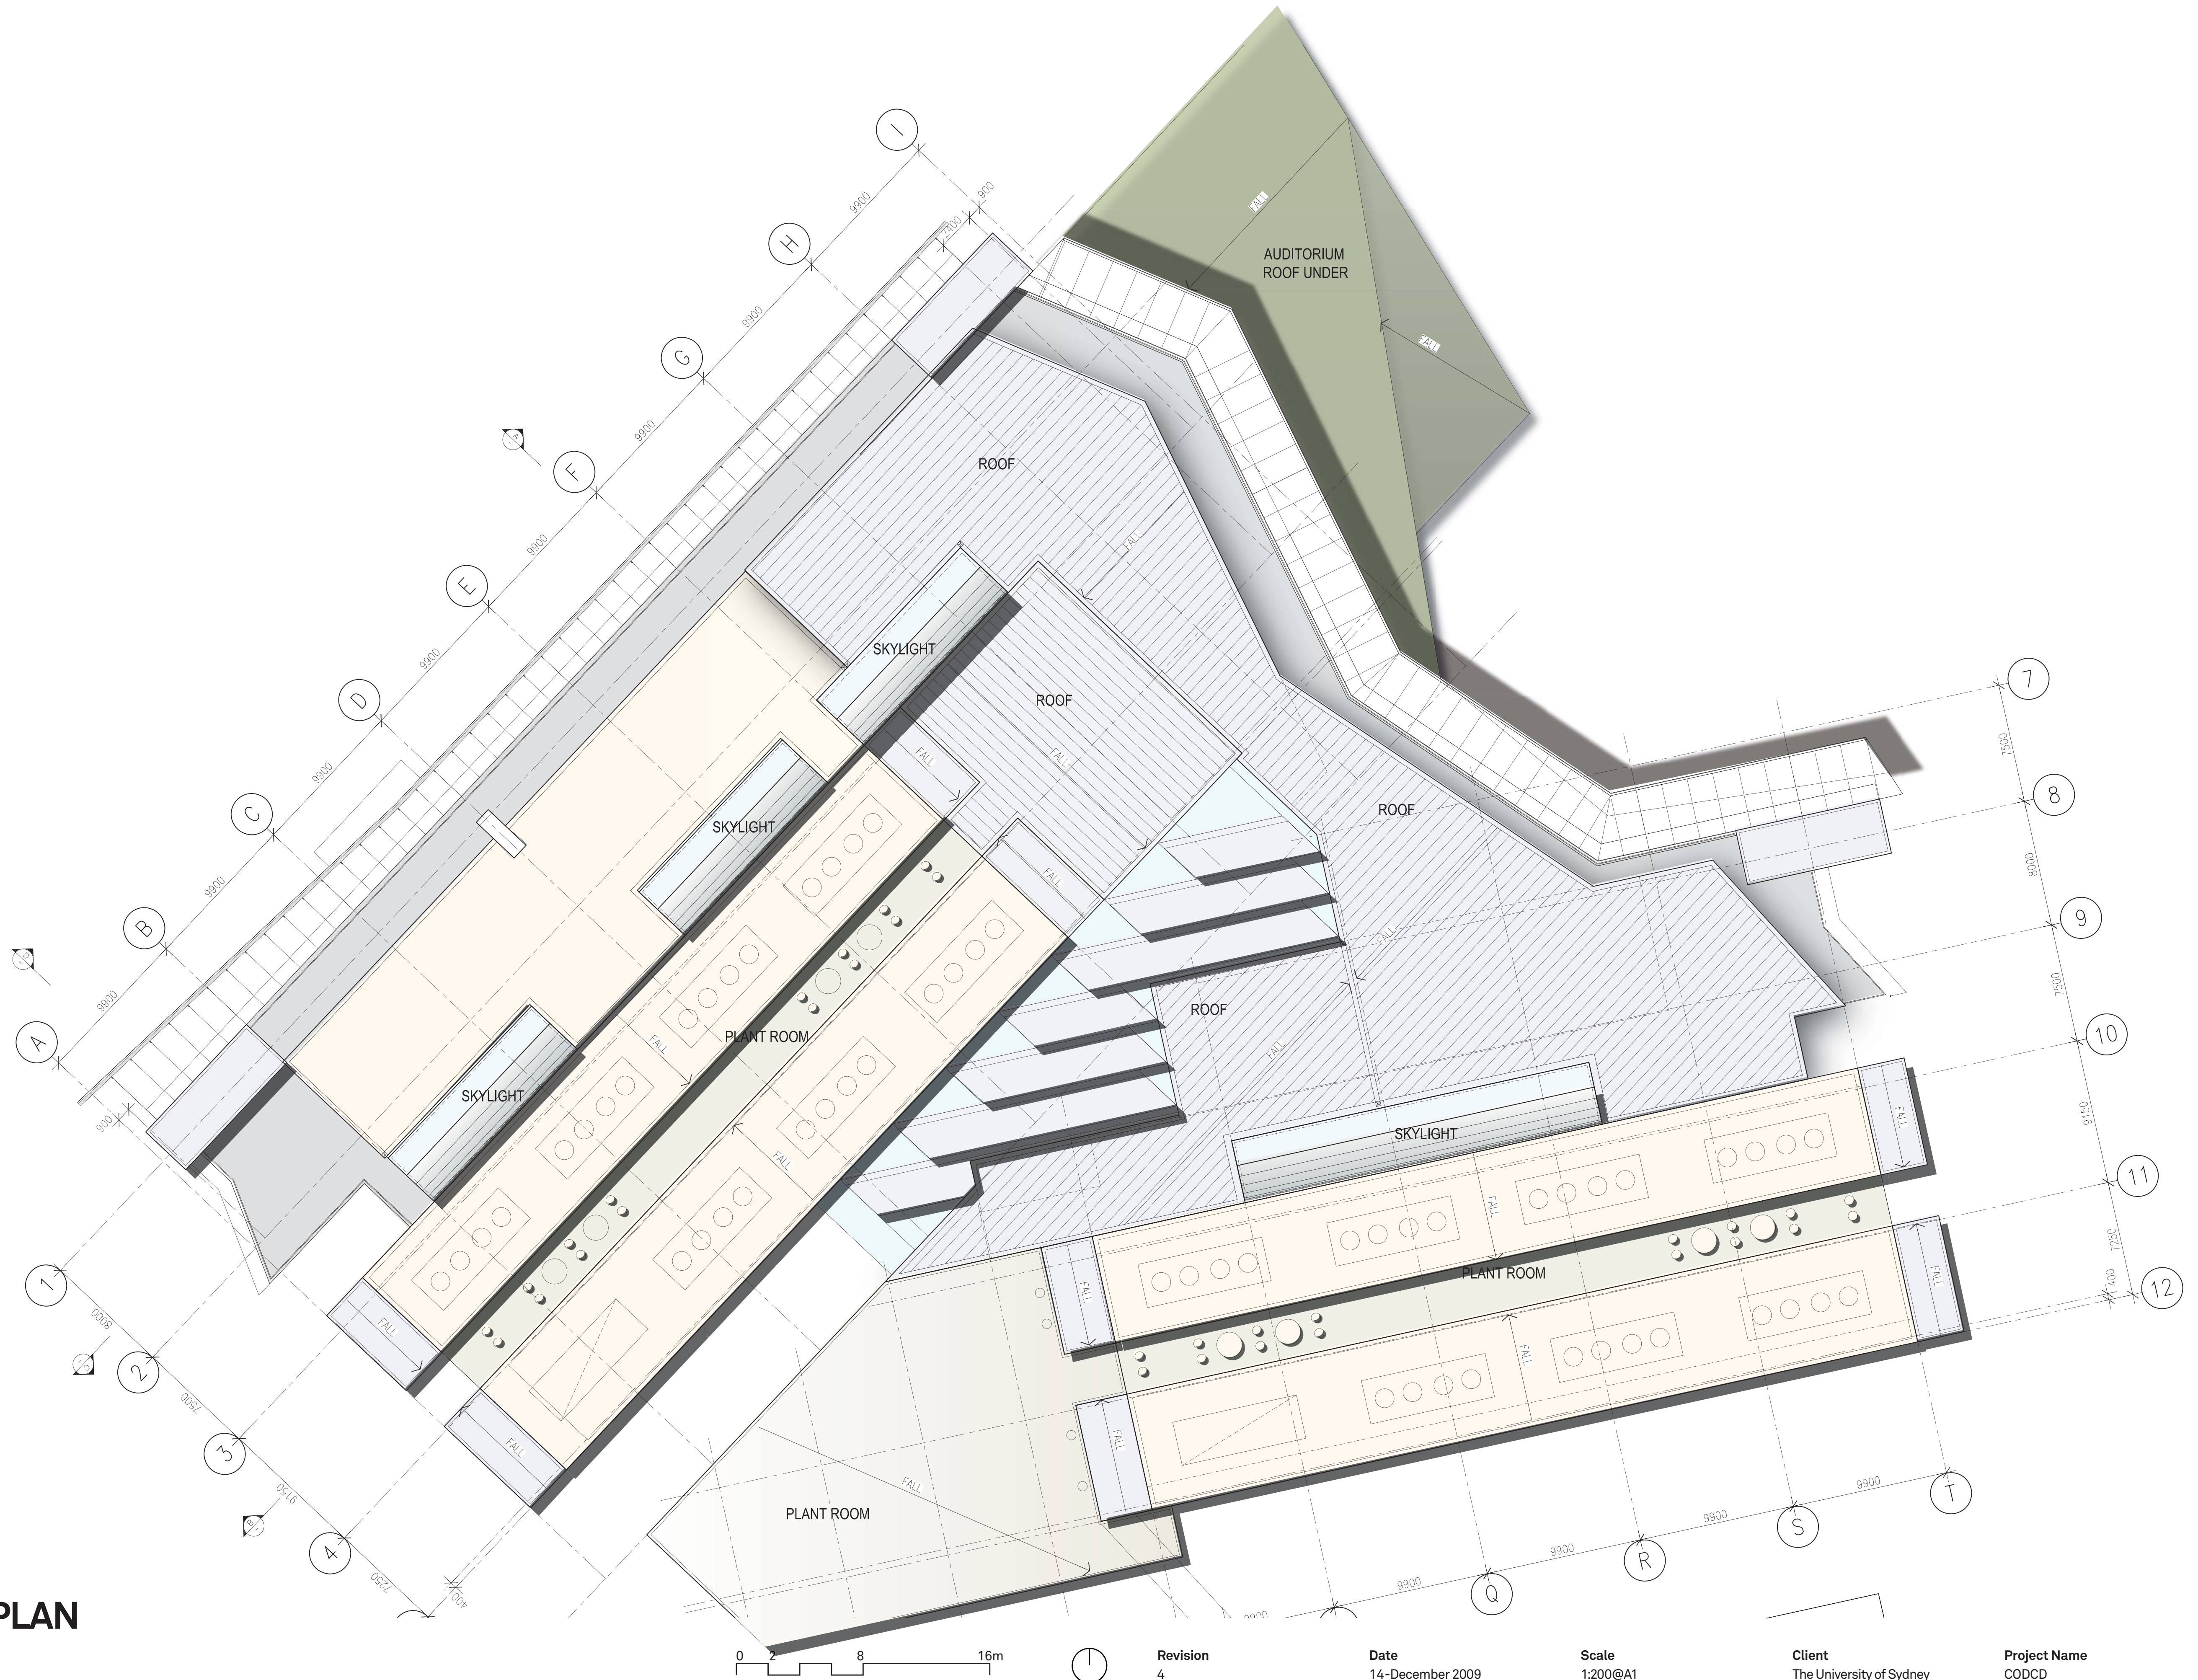

Revision
4
Issue for DA

Date
14-December 2009

Scale
1:200@A1
1:400@A3

Client
The University of Sydney

Project Name
CODCD
The University of Sydney

Drawing
SK-111
ROOF PLAN