





PARKING SCHEDULE	
48	CAR SPACES
1	DISABLED CAR SPACE
2	TEMP/COURIER SPACES
51	TOTAL (BASEMENT 02)

PART 3A APPROVED BUILDING OUTLINE

LEVEL B2 BASEMENT PLAN

HASSELL

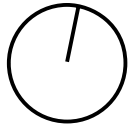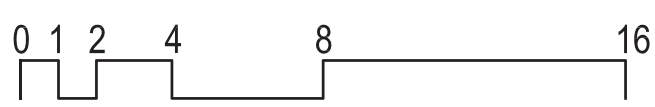

Revision
5
Issue for Section 75W

Date
23-MARCH 2011

Scale
1:200@A0
1:400@A2

Client
The University of Sydney

Project Name
CODCD
The University of Sydney

Drawing
SK-101
LEVEL B2 BASEMENT PLAN