
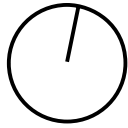


PARKING SCHEDULE	
40	CAR SPACES(BASEMENT 01)

PART 3A APPROVED BUILDING OUTLINE

LEVEL B1 BASEMENT PLAN

HASSELL

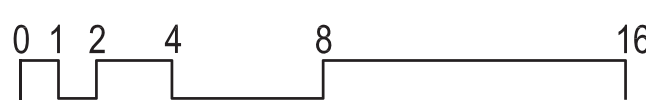

Revision
7
Issue for DA

Date
23-MARCH 2011

Scale
1:200@A0
1:400@A2

Client
The University of Sydney

Project Name
CODCD
The University of Sydney

Drawing
SK-102
LEVEL B1 BASEMENT PLAN



Drawing
SK-103
LEVEL 1 PLAN

HASSELL