


SOUTH WEST ELEVATION

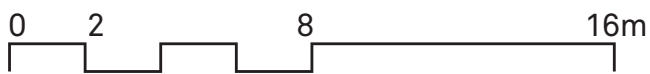

Revision
2
Issue for Section75W

Date
23-March 2011

Scale
1:200@A1

Client
The University of Sydney

Project Name
CODCD
The University of Sydney


Drawing
SK-152
SOUTH WEST ELEVATION

 PART 3A APPROVED BUILDING OUTLINE

HASSELL



SOUTH ELEVATION

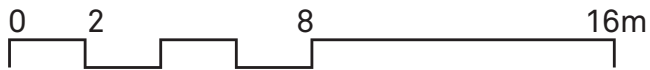

Revision
2
Issue for Section75W

Date
23-March 2011

Scale
1:200@A1


Client
The University of Sydney

Project Name
CODCD
The University of Sydney


Drawing
SK-153
SOUTH ELEVATION

PART 3A APPROVED BUILDING OUTLINE

HASSELL

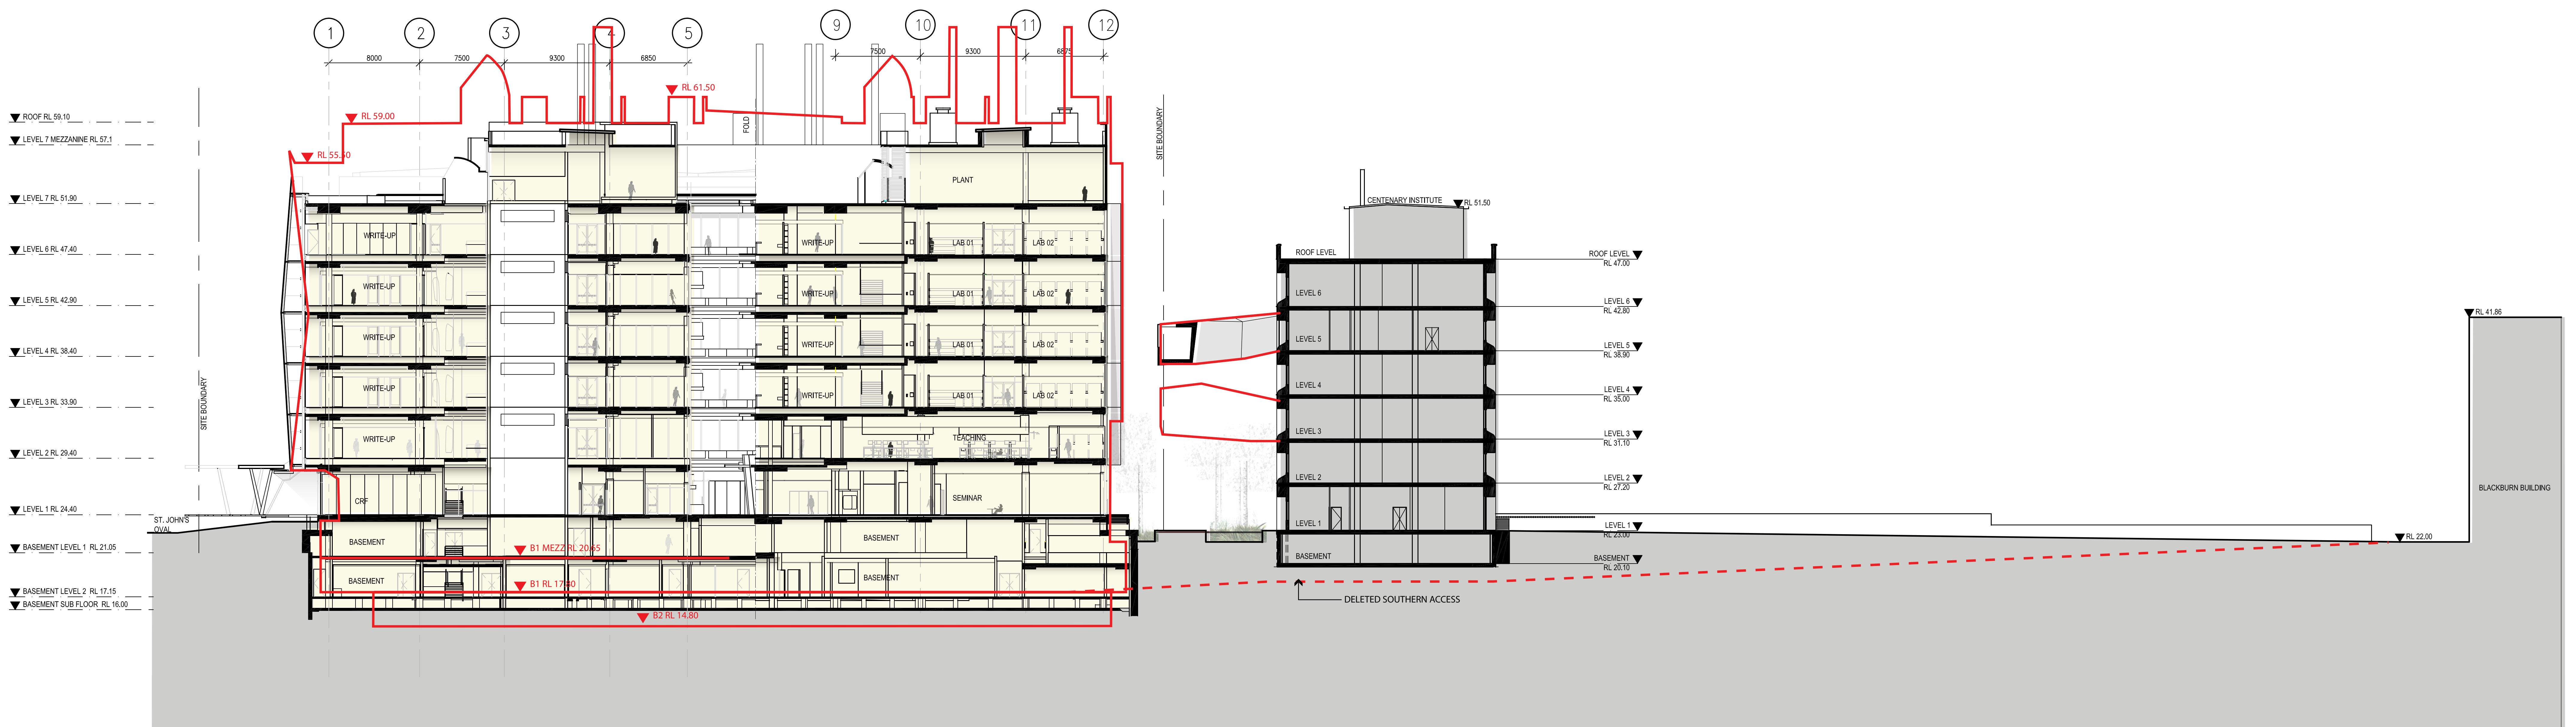

SECTION -AA

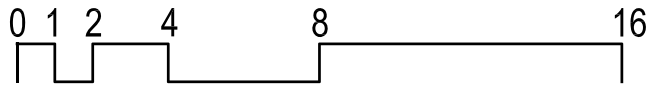

Revision
5
Issue for Section75W

Date
23-MARCH 2011

Scale
1:200@A0
1:400@A2

Client
The University of Sydney

Project Name
CODCD
The University of Sydney

Drawing
SK-200_05
SECTION-AA

HASSELL