


SECTION -BB

HASELL

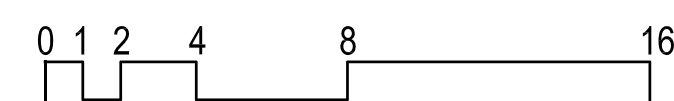

Revision
4
Issue for Section75W


Date
23-MARCH 2011

Scale
1:200@A0
1:400@A2


Client
The University of Sydney

Project Name
CODCD
The University of Sydney

Drawing
SK-201_04
SECTION-BB


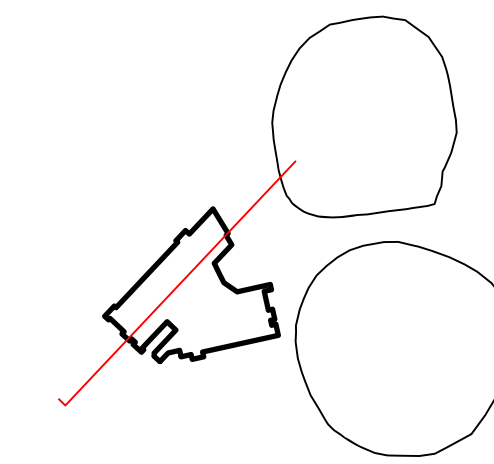


PART 3A APPROVED BUILDING OUTLINE

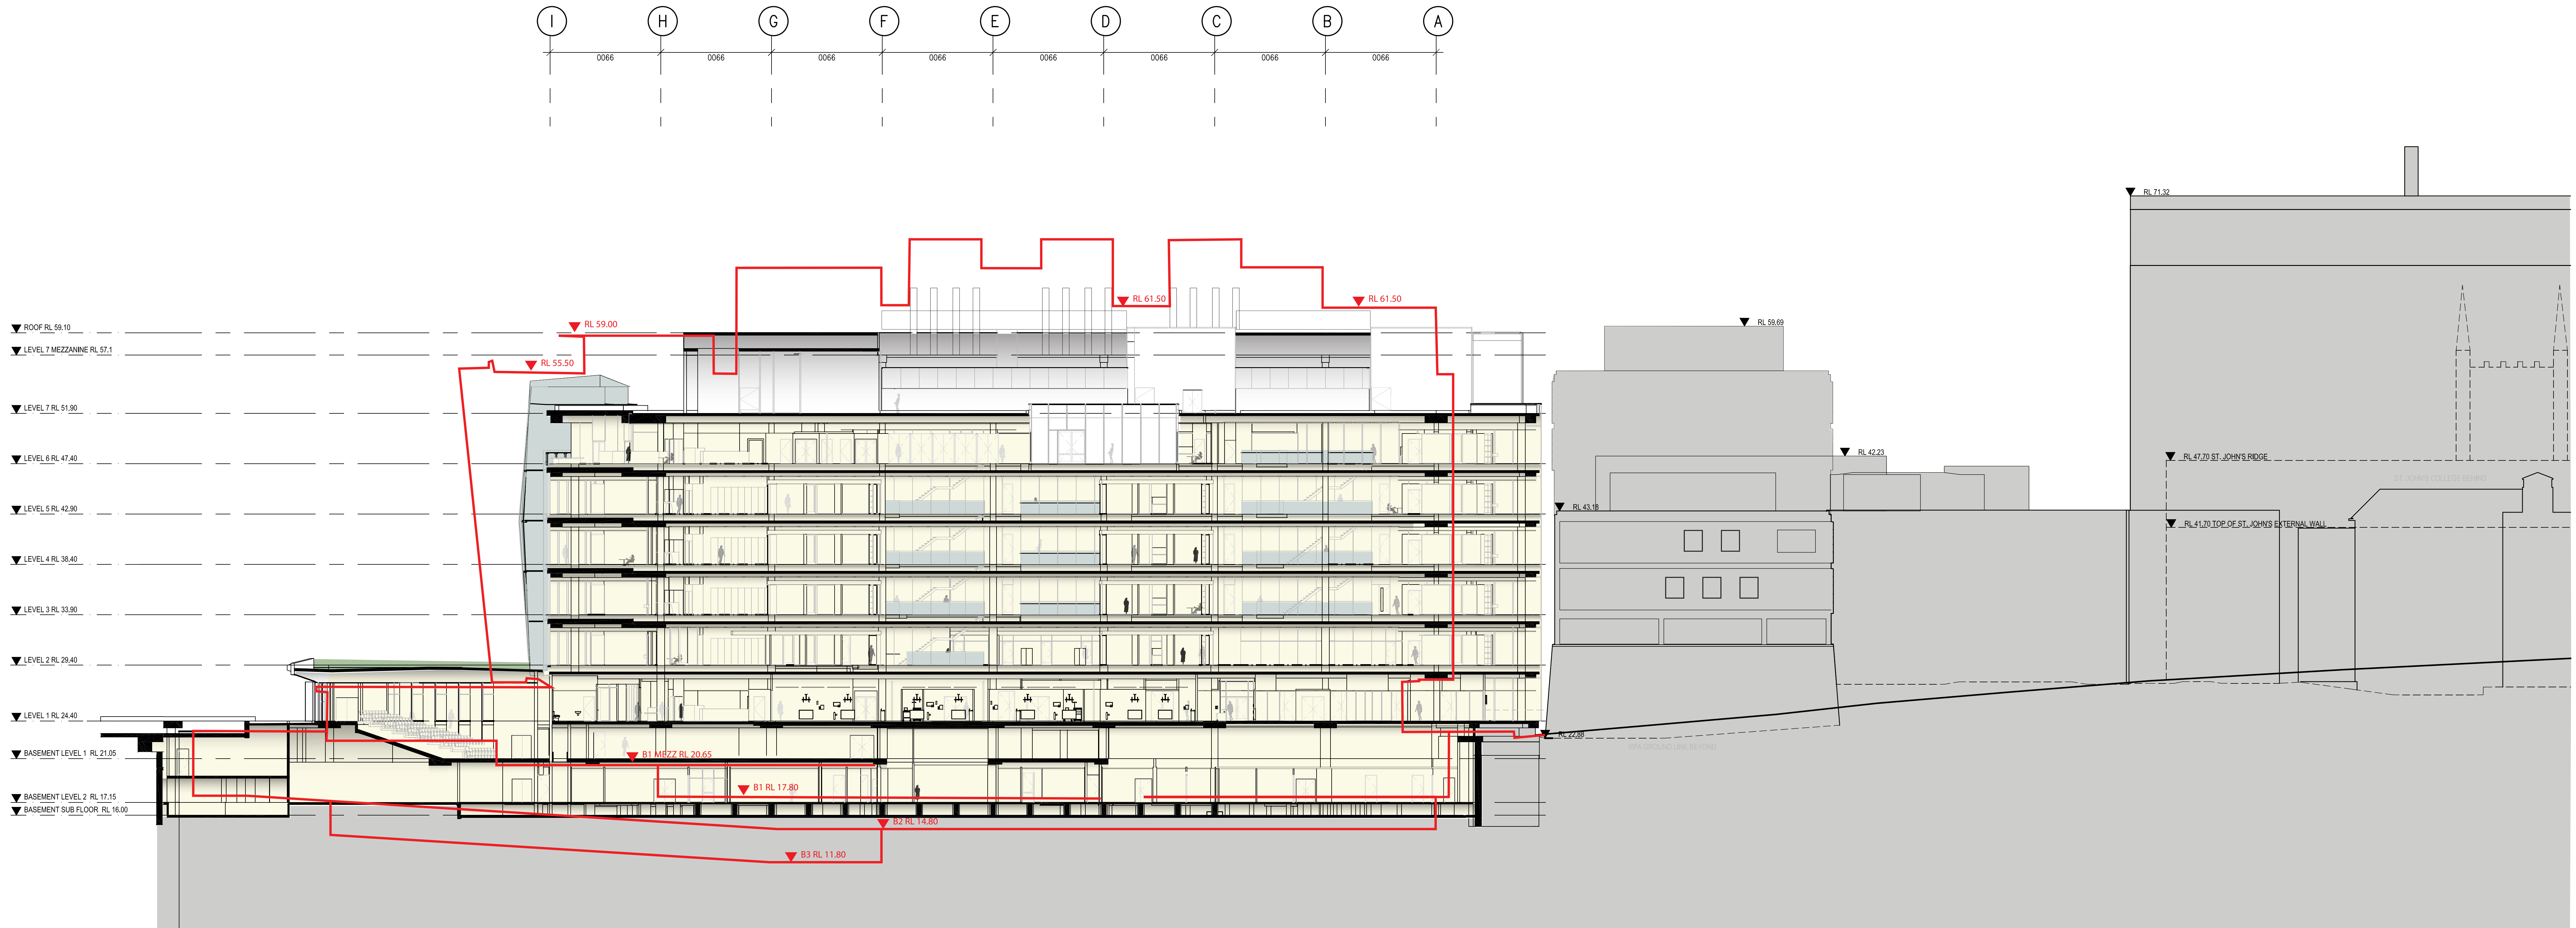

SECTION -CC

 PART 3A APPROVED BUILDING OUTLINE

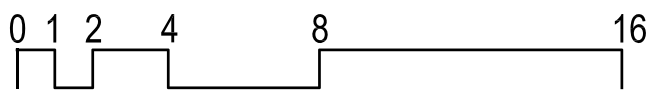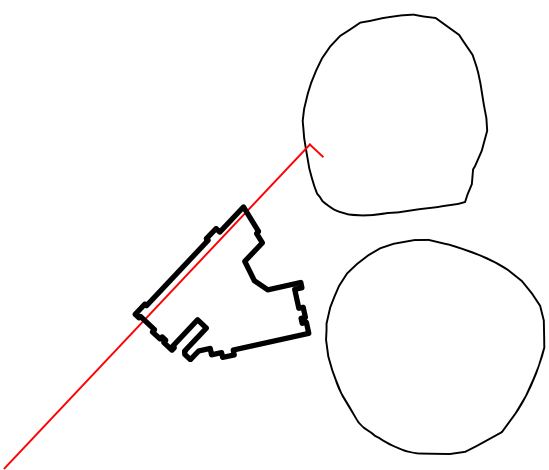

Revision
03
Issue for Section75W

Date
23-MARCH 2011


Scale
1:200@A0
1:400@A2

Client
The University of Sydney

Project Name
CODCD
The University of Sydney


Drawing
SK-202_03
SECTION-CC

HASSELL

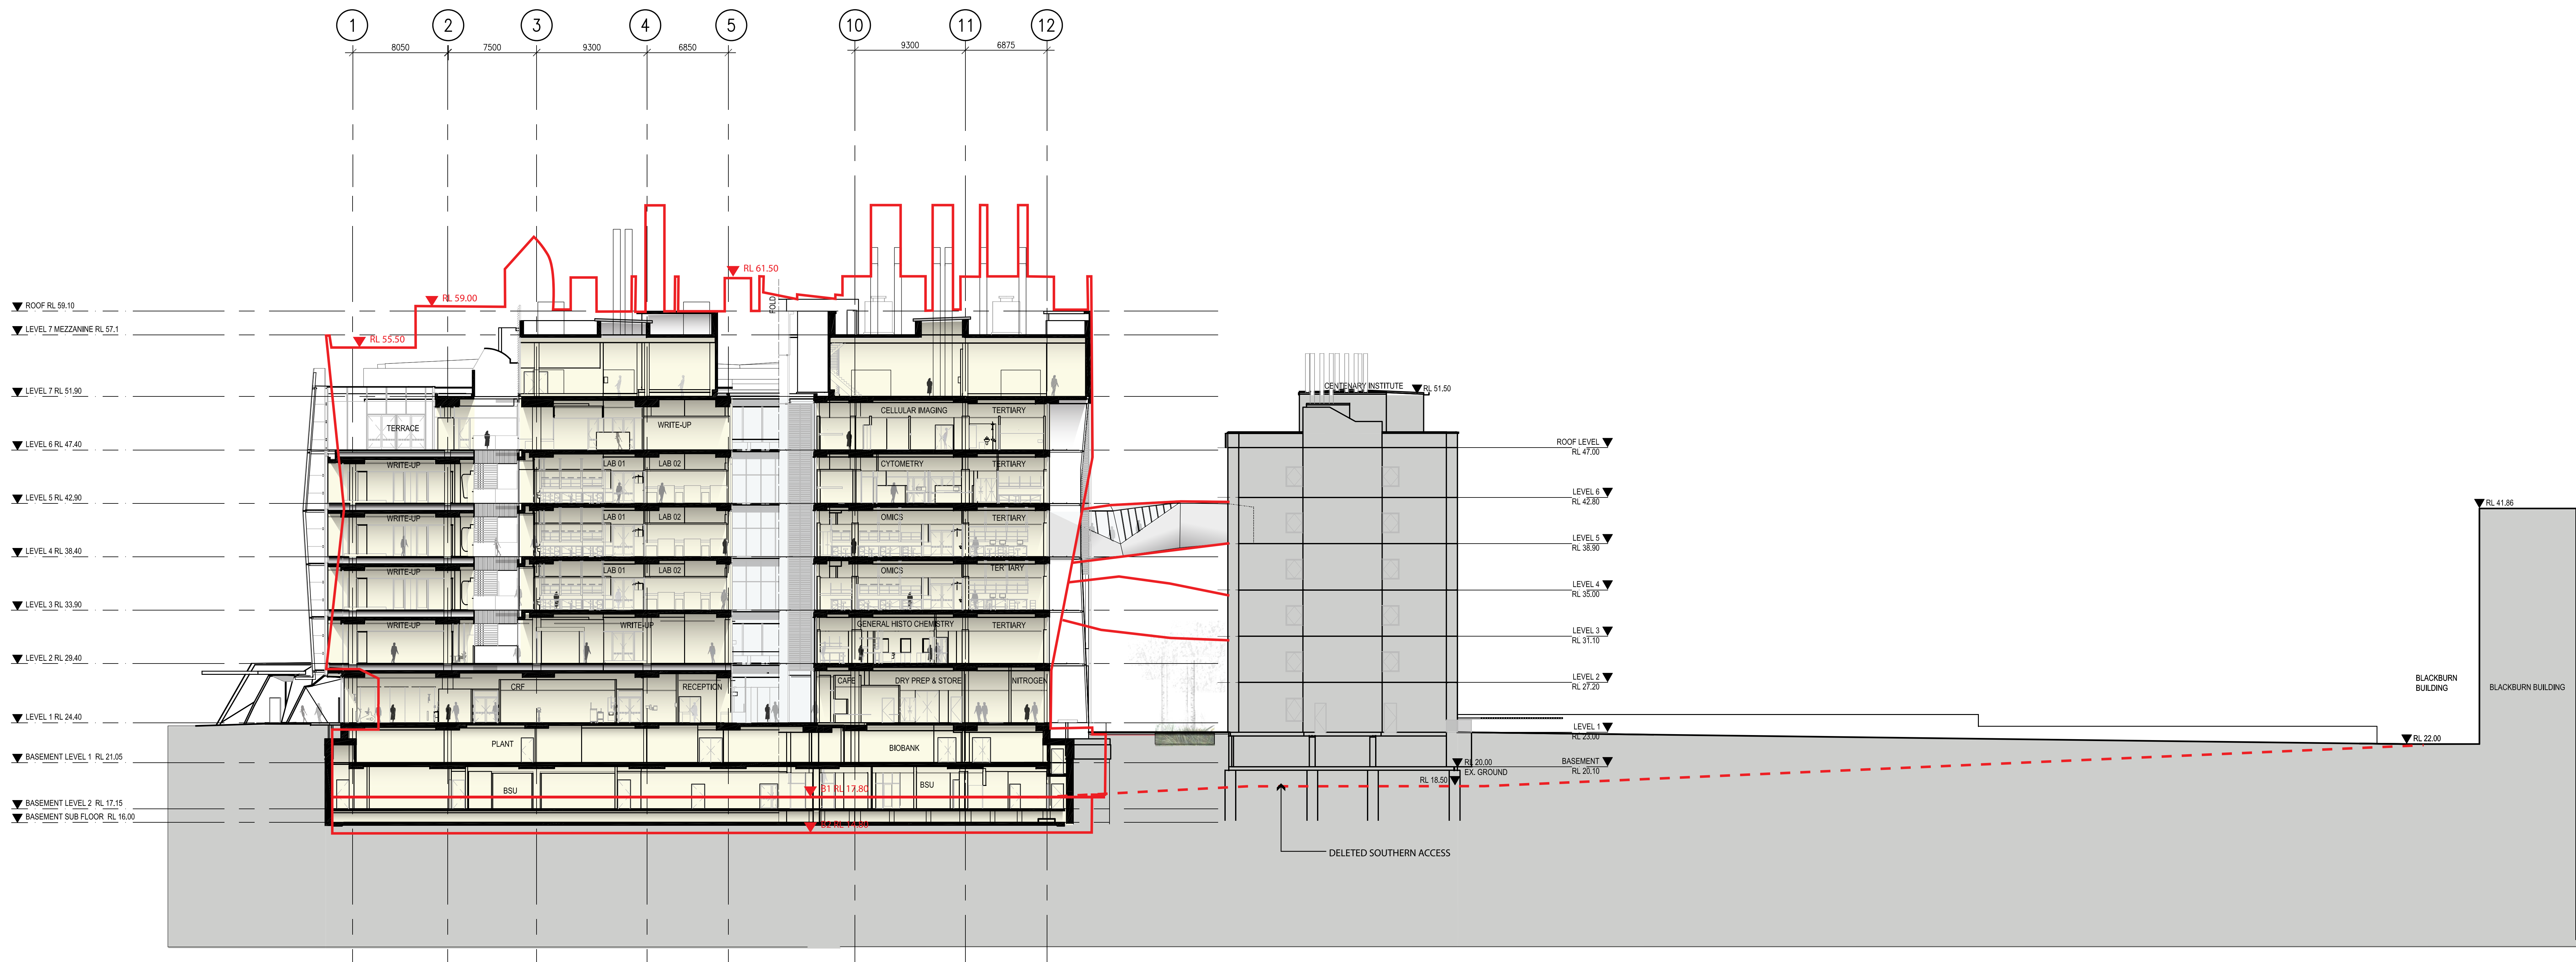

SECTION -DD

HASSELL

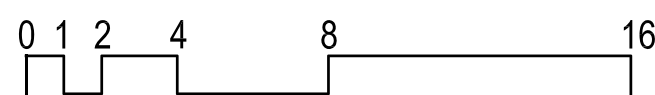

Revision
02
Issue for Section75W


Date
23-MARCH 2011

Scale
1:200@A0
1:400@A2

Client
The University of Sydney

Project Name
CODCD
The University of Sydney

Drawing
SK-203_02
SECTION-DD

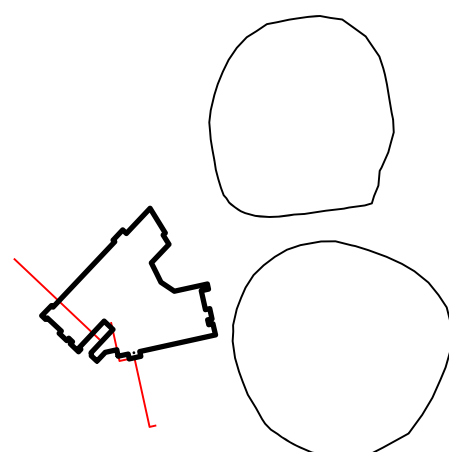

PART 3A APPROVED BUILDING OUTLINE



Section CC_ CODCD - Johns Edge
Scale 1:200@A1



Wet Sedge Garden
The character proposed blurs the edges of the hard and soft landscape in a way similar to the images above (Waitangi Park, NZ by Wraight and Associates). It has less formal geometries than the recently completed eastern avenue landscape. The landscape scheme is of its site, in the valley rather than on the ridge. It recalls native plants previously found in Orphans School Creek.



Permeable paving is proposed to collect stormwater. The hardscape collects and reuses stormwater on site for irrigation of the soft landscape.

Section Elevation DD_ Hospital Square - Johns Edge
Scale 1:200@A1

Revision
Issue for Section75W
L-104_03


Date
23 March 2011

Scale
As Shown

Client
The Univeristy of Sydney

Project Name
CODCD
The University of Sydney

Drawing
L-104-03
Public Domain Sections

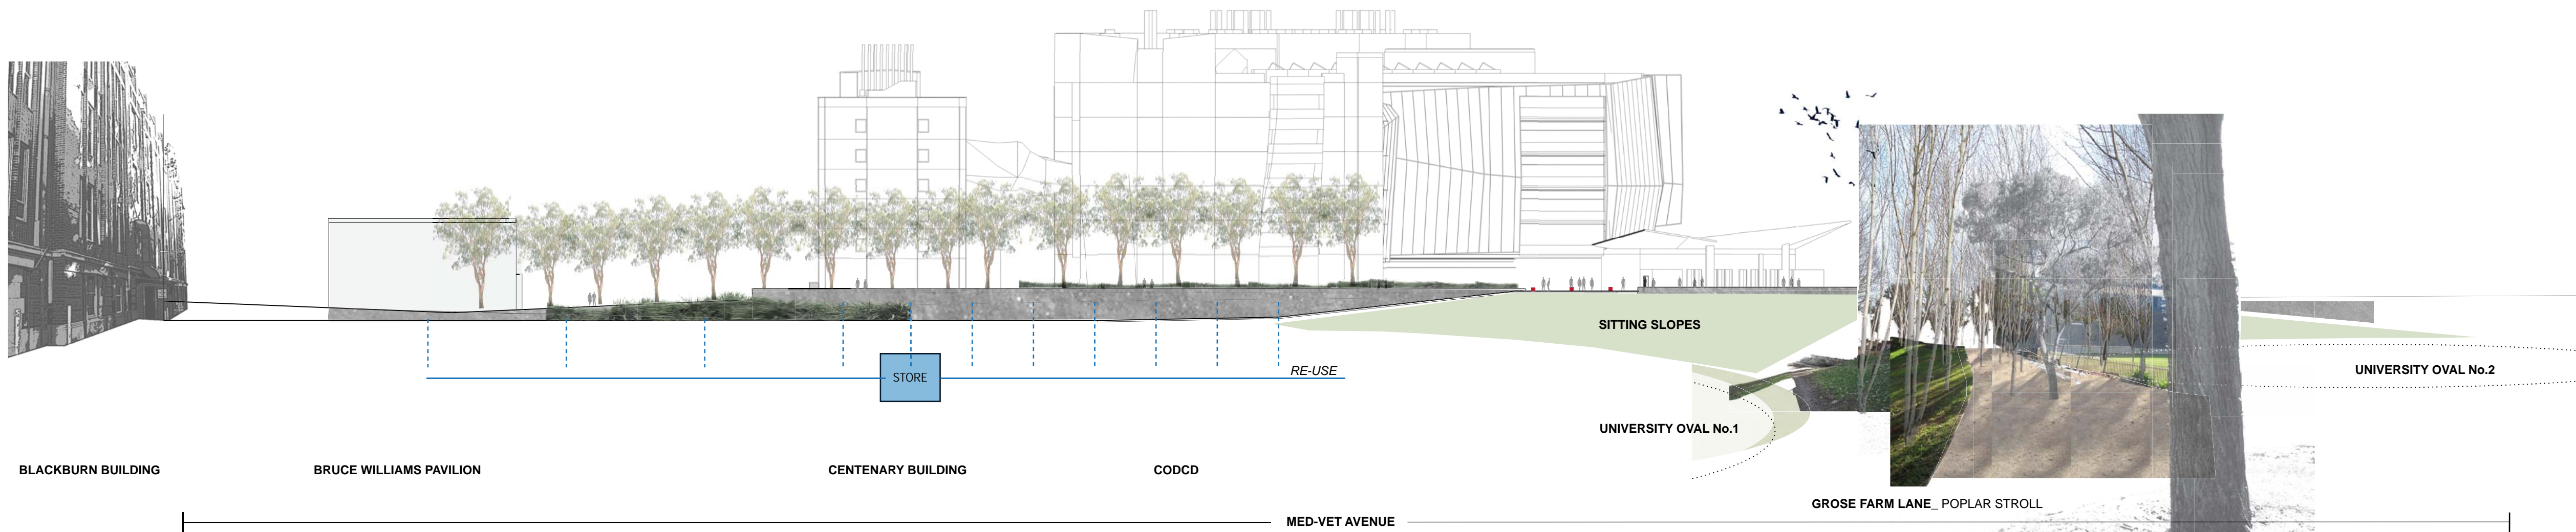

Elevation AA_ Vet-Med Avenue
Scale 1:500@A1

PUBLIC DOMAIN _ ELEVATION



The road between the ovals maintains its meandering character, the new building is a landmark sitting within the trees as in the image above.



Existing site character.

Revision Issue for Section75W L-103_02	Date 23-March 2011	Scale As Shown	Client The Univeristy of Sydney	Project Name CODCD The University of Sydney	Drawing L-103-02 Public Domain Elevation
--	-----------------------	-------------------	------------------------------------	---	--