


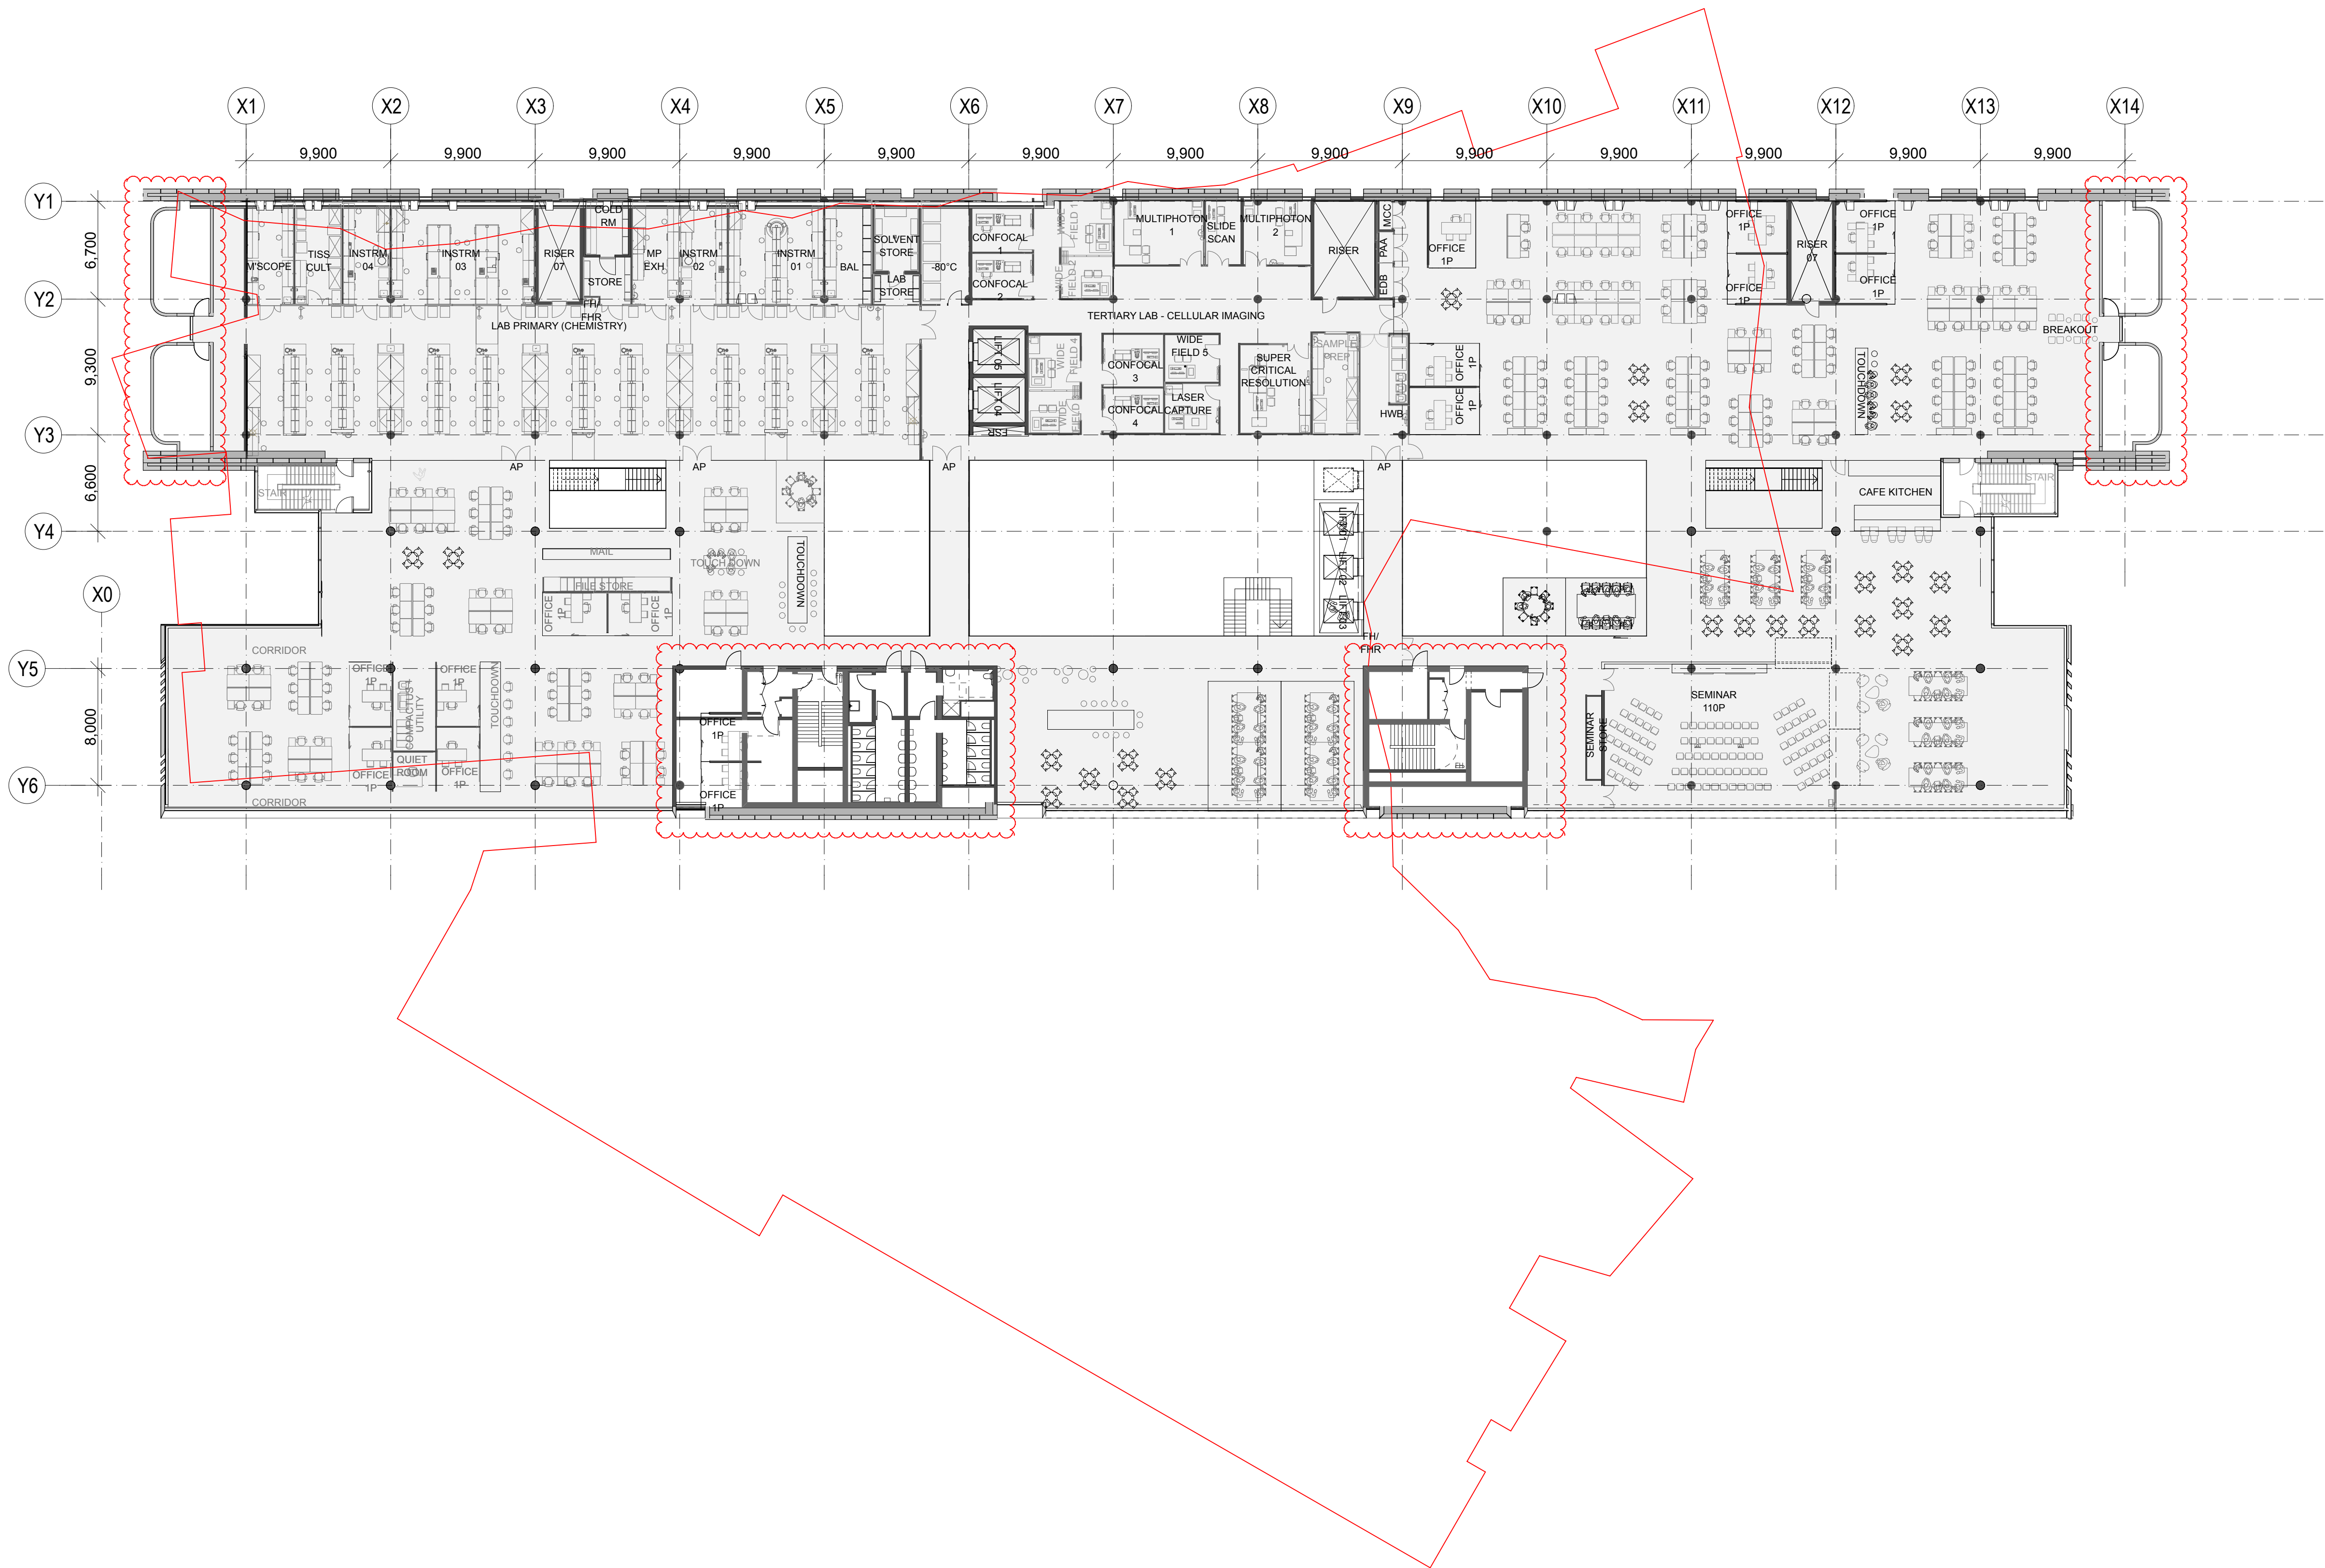

Notes

All dimensions and setbacks to be verified prior to commencement on site. All omissions or discrepancies to be notified to the architect.

Copyright

The copyright of this drawing together with any other document prepared by Francis-Jones Morehen Thorp Pty Ltd ABN 28 101 197 219 (FJMT) and Building Studio Architects in Association remains the property of FJMT and BSA. FJMT and BSA grant license for the use of this document for the purpose for which it is intended. The license is not transferable without the permission of FJMT and BSA

Legend

Approved Part 3A (01) outline

Construction Site

Site Boundary

University of Sydney Main Campus Boundary

Revision

Date

Comment

Issue for Section 75W

Issue for Revised Section 75W

Design and Construct Contractor

Brookfield MULTIPLEX

BM

Built to outperform.

Brookfield Multiplex Constructions

Level 22, 135 King Street

Sydney NSW 2000 Australia +61 2 9322 2000

Drawn

Checked

Creation Date

Plot Date

FJMT

FJMT

14.07.11

21.11.11

Scale

1:250 @ A1, 1:500 @ A3

m

2.5

5

7.5

10

12.5

0

N

Project

CODCD Sydney University

Architects in Association

fjmt

francis-jones morehen thorp

Level 5, 70 King Street

Sydney NSW 2000 Australia +61 2 9251 7077

www.fjmt.com.au | INFORMATION ARCHITECT FRANCIS JONES MOREHEN THORP

BUILDING STUDIO.

Studio 1, Level 9, 46 Market St

Sydney NSW 2000 Australia +61 2 9299 6690

www.buildingstudio.com.au | INFORMATION ARCHITECT GERARD OUTRAM (REG NO 0214)

Drawing Title

LEVEL 6 PLAN

11-034

A-DA-108

2

Project No.

Drawing No.

Rev.