


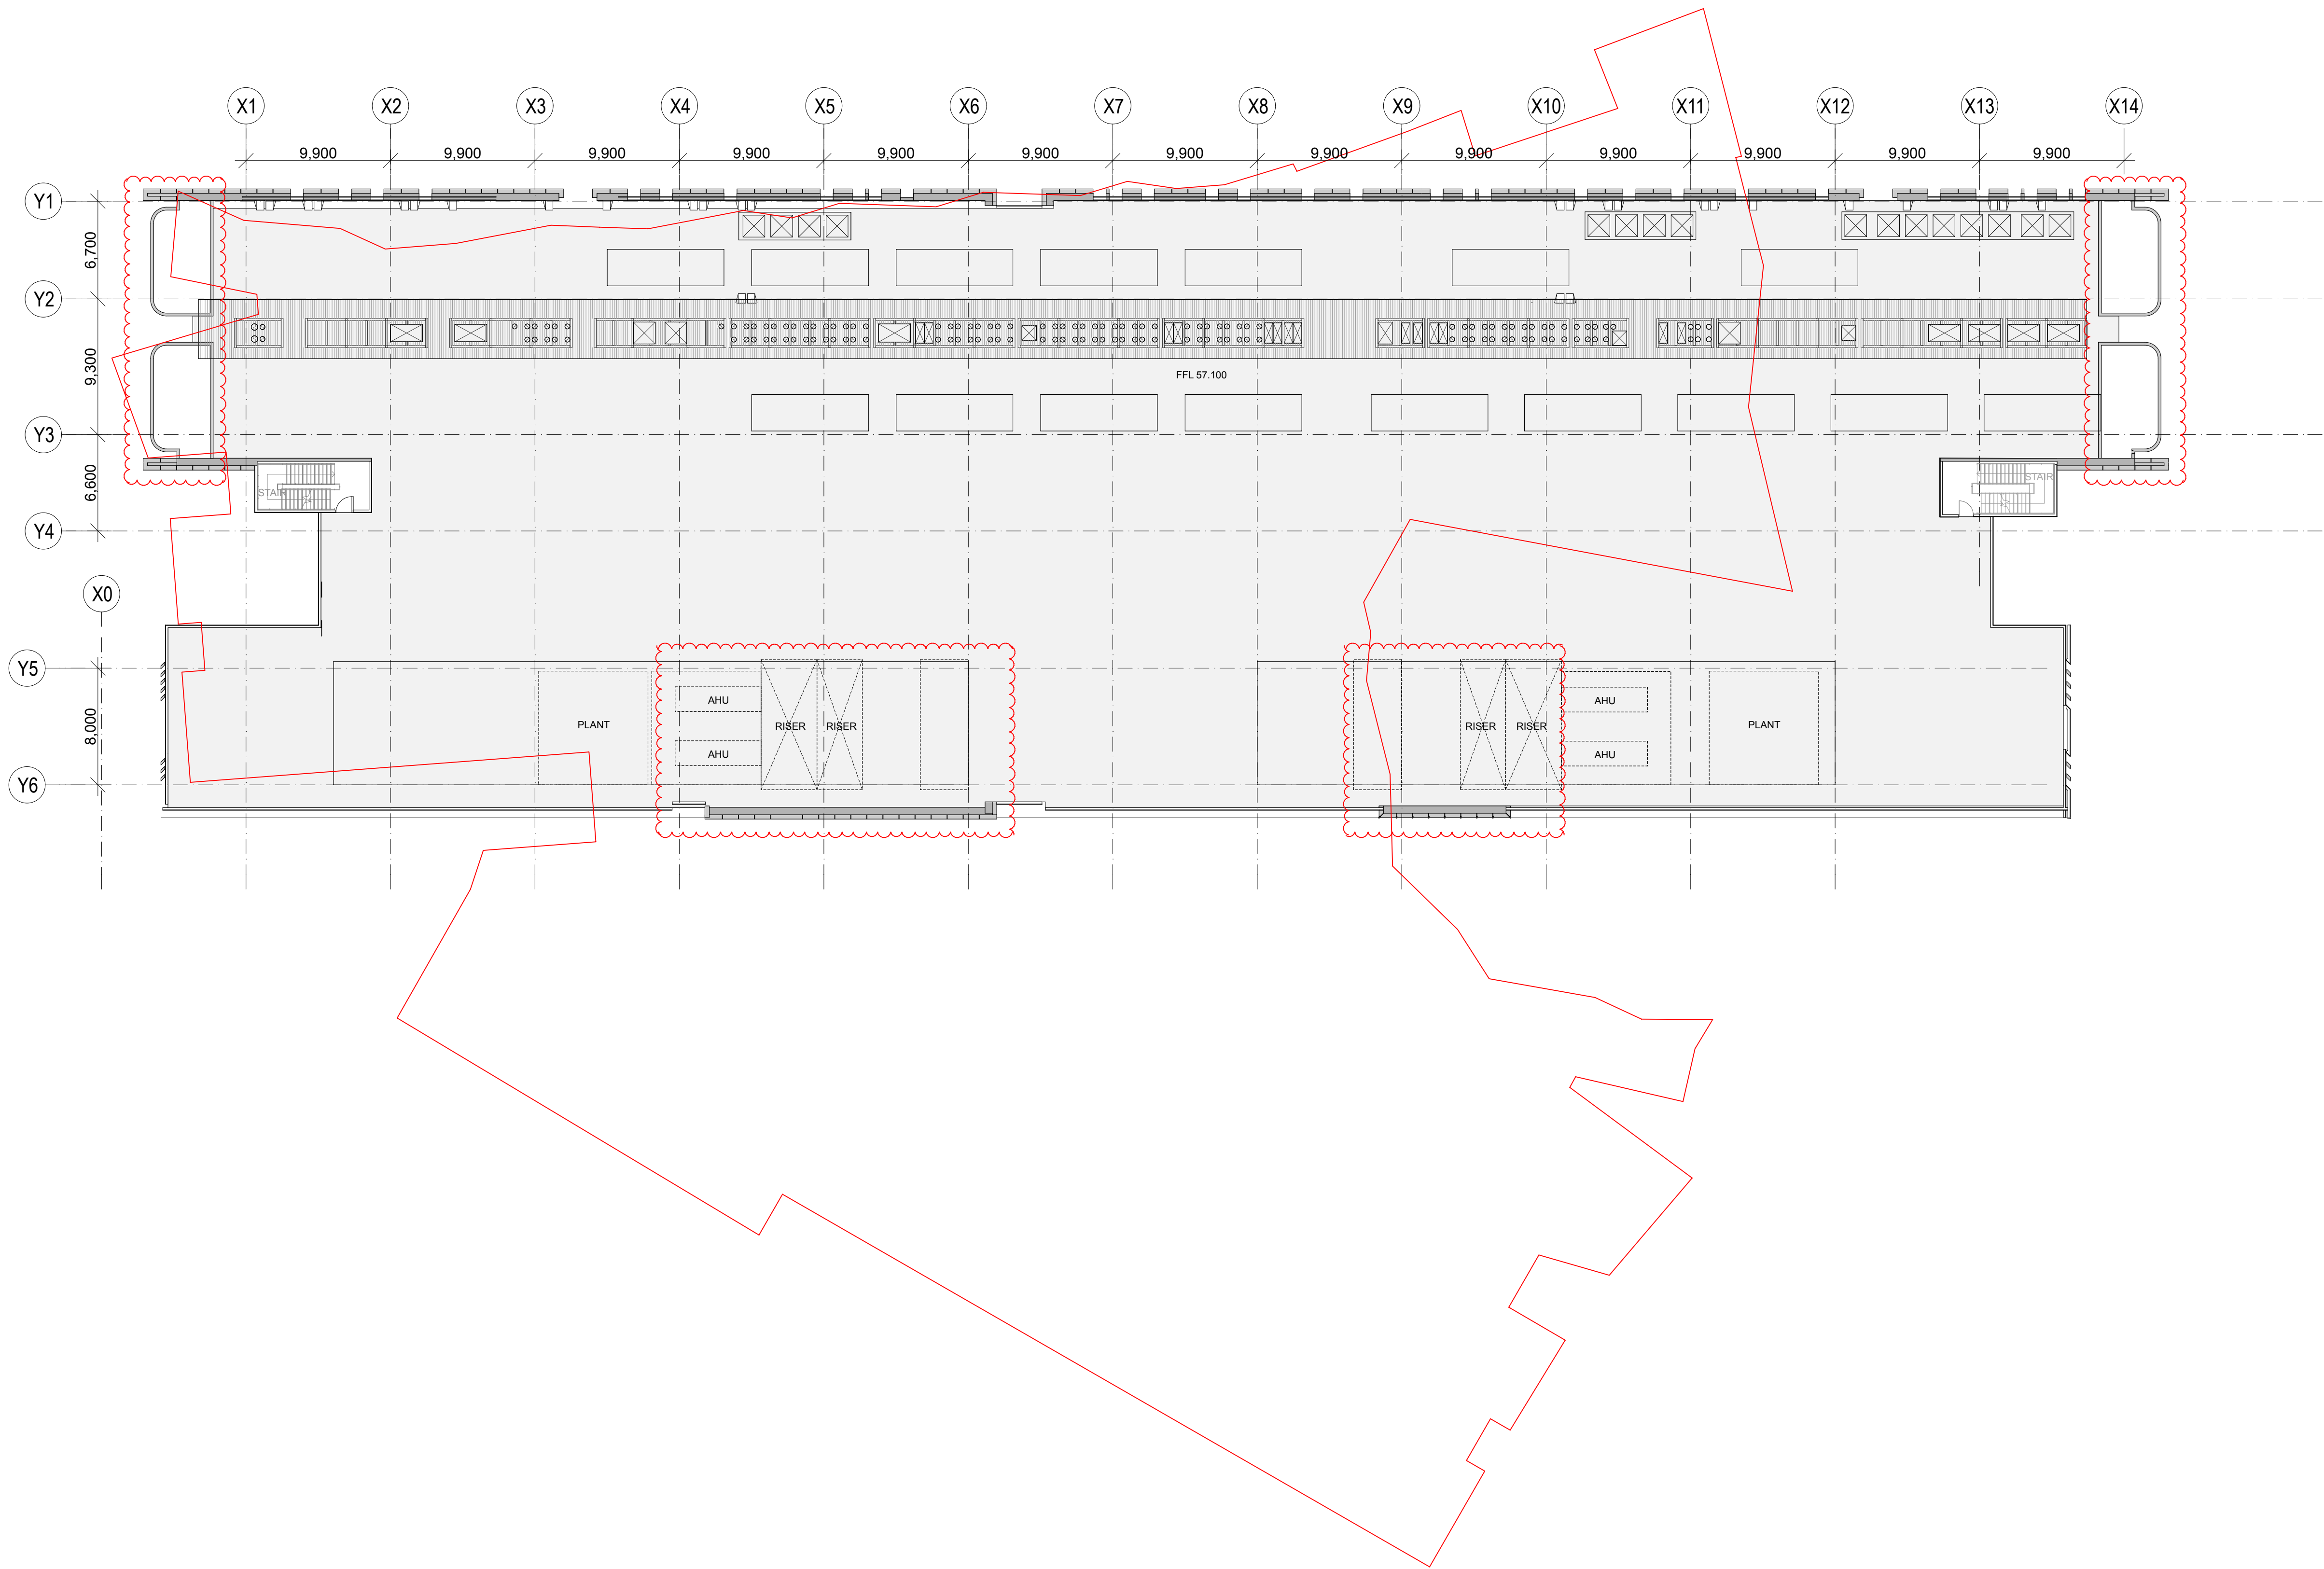

Notes

All dimensions and setbacks to be verified prior to commencement on site. All omissions or discrepancies to be notified to the architect.

Copyright

The copyright of this drawing together with any other document prepared by Francis-jones Morehen Thorp Pty Ltd ABN 28 101 197 219 (FJMT) and Building Studio Architects in Association remains the property of FJMT and BSA. FJMT and BSA grant license for the use of this document for the purpose for which it is intended. The license is not transferable without the permission of FJMT and BSA

Legend

- Approved Part 3A (01) outline
- Construction Site
- Site Boundary
- University of Sydney Main Campus Boundary

Revision

1
2

Date

23.11.11
03.02.12

Comment

Issue for Section 75W
Issue for Revised Section 75W

Design and Construct Contractor

Brookfield MULTIPLEX **BM**
Built to outperform.

Brookfield Multiplex Constructions
Level 22, 135 King Street
Sydney NSW 2000 Australia +61 2 9322 2000

Drawn

FJMT

Checked

FJMT

Creation Date



14.07.11

Plot Date

21.11.11

Scale

1:250 @ A1, 1:500 @ A3

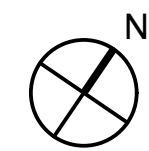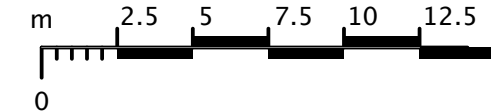

Project

CODCD Sydney University

Architects in Association

fjmt | francis-jones morehen thorp

Level 5, 70 King Street
Sydney NSW 2000 Australia +61 2 9251 7077
www.fjmt.com.au | NOMINATED ARCHITECT FOR THE FRANCIS JONES MOREHEN THORP (FJMT) (REG NO 1881)

BUILDING STUDIO.

Studio 1, Level 9, 46 Market St
Sydney NSW 2000 Australia +61 2 9299 6690
www.buildingstudio.com.au | NOMINATED ARCHITECT (GERARD OUTRAM) (REG NO 1874)

Drawing Title

LEVEL 7M PLAN

11-034
Project No.

A-DA-110
Drawing No.

2
Rev.