


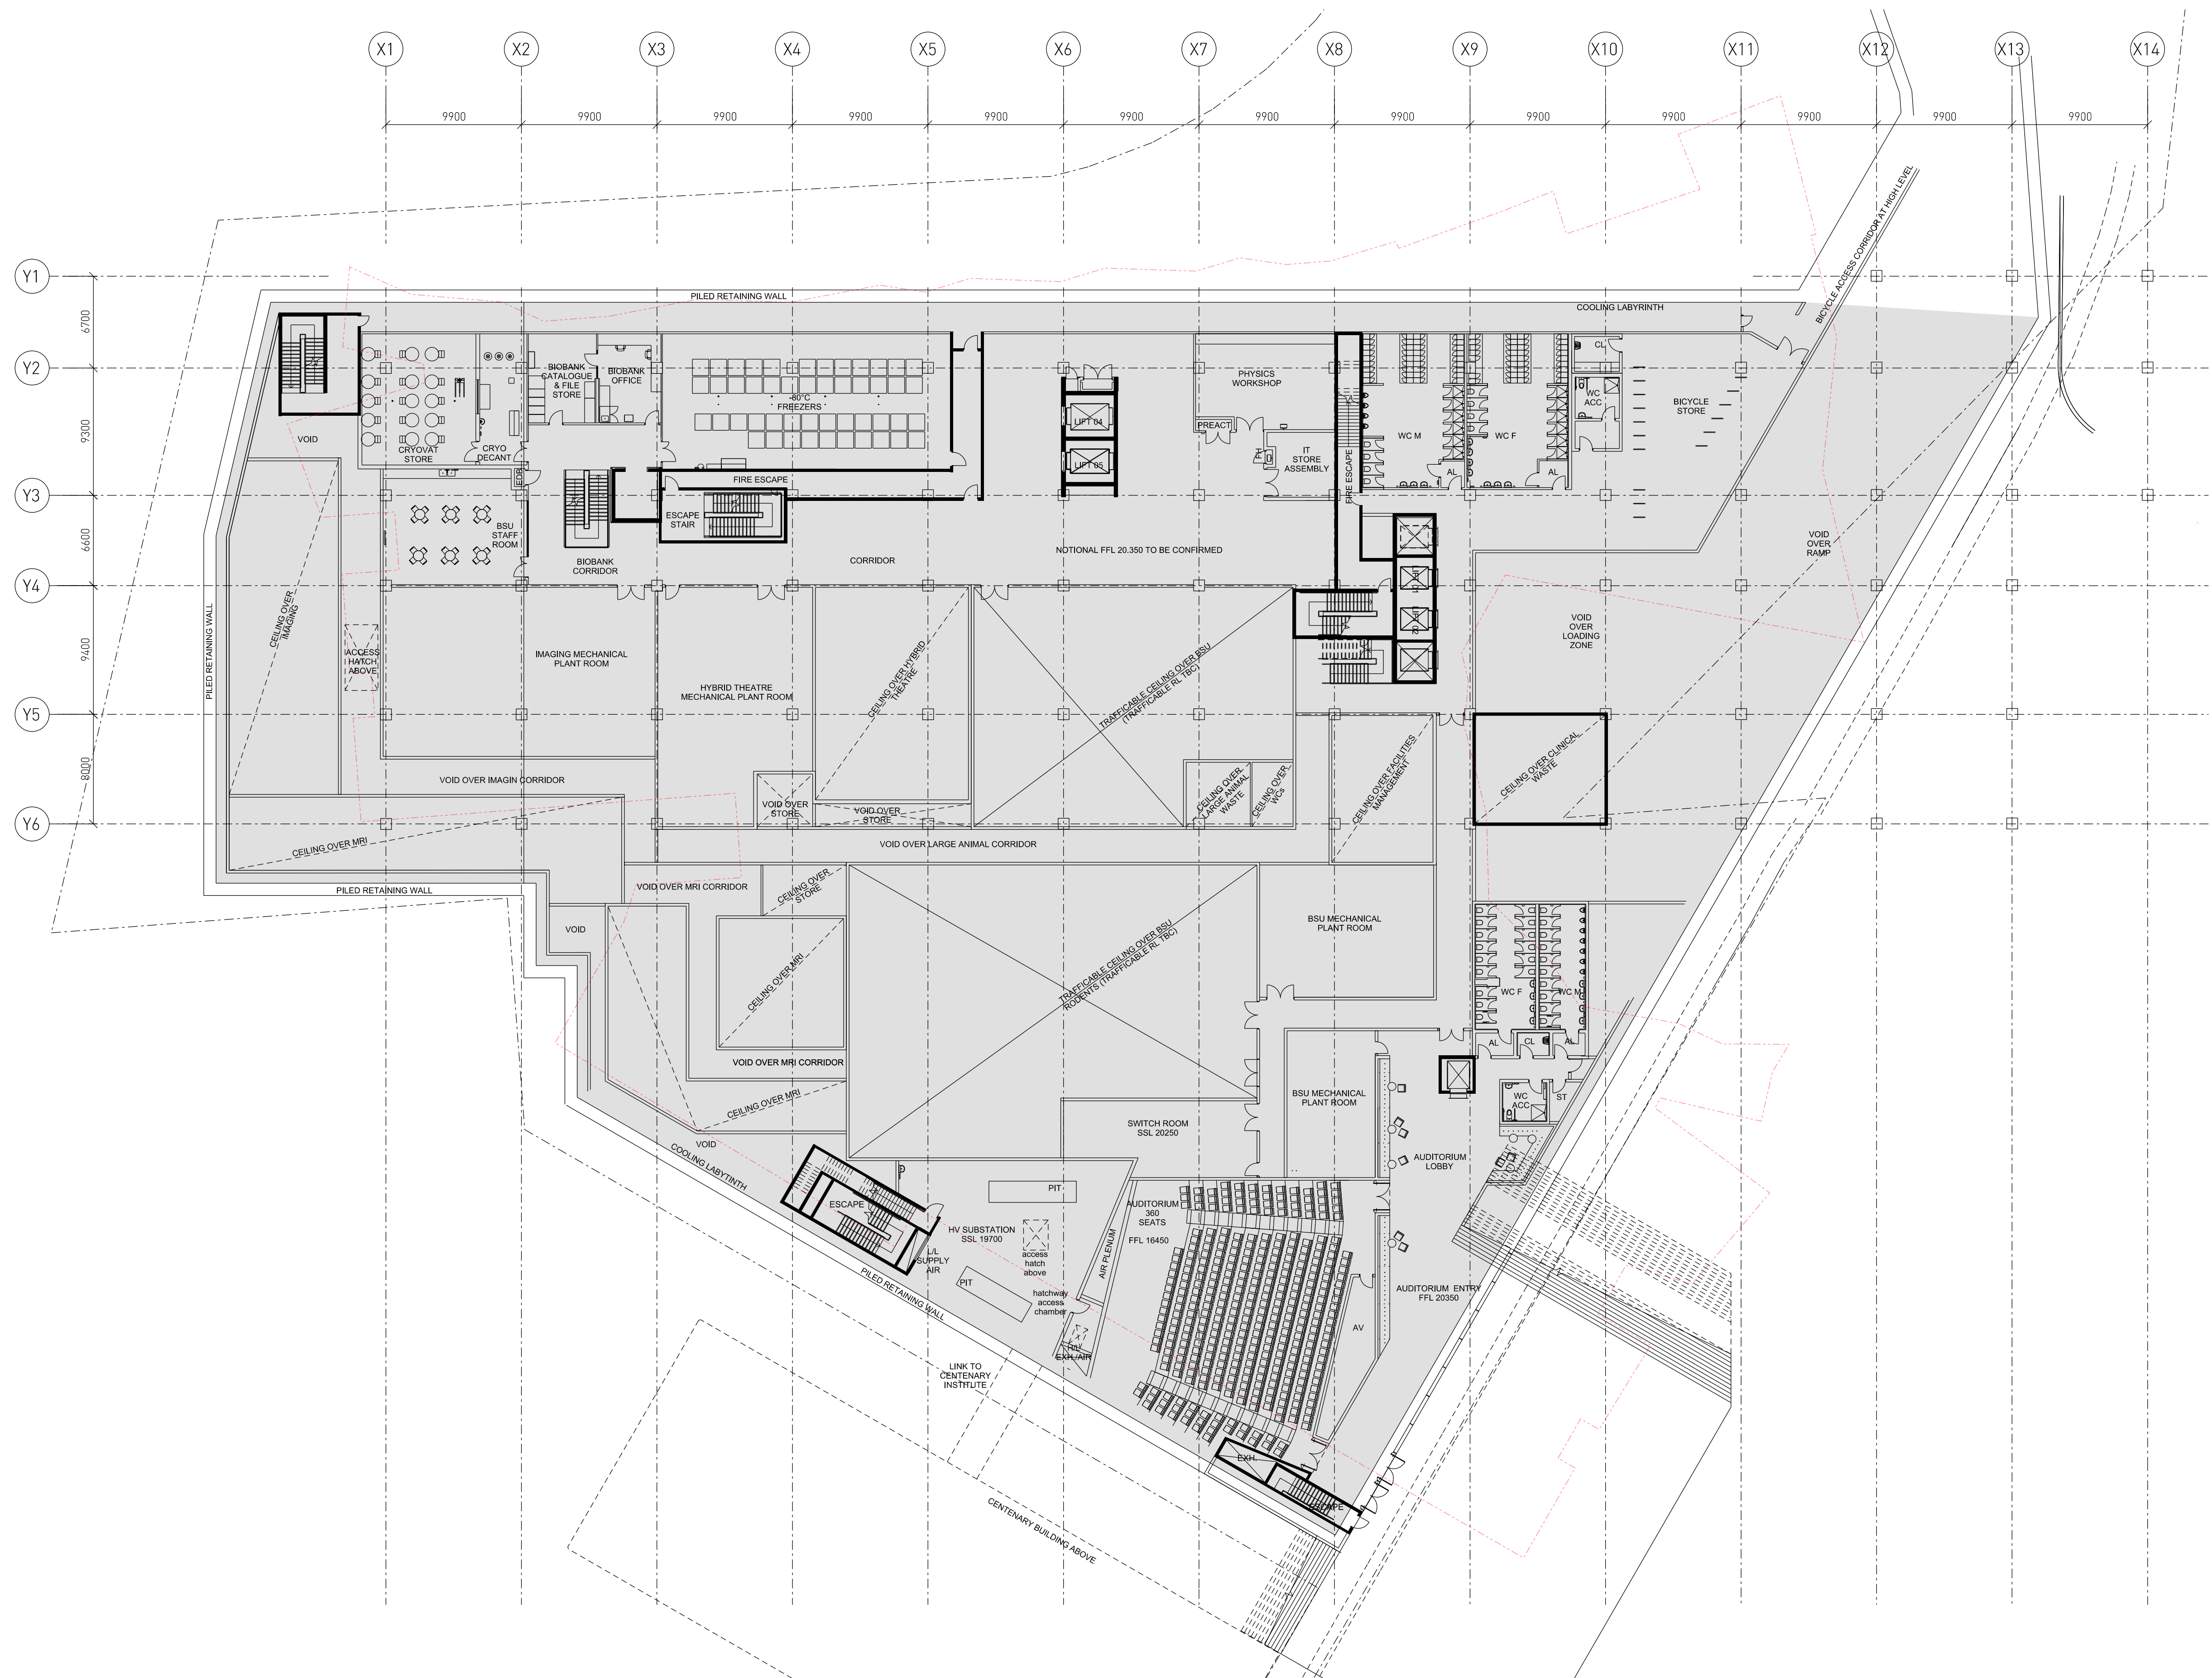

## Notes

All dimensions and setouts to be verified prior to commencement on site. All omissions or discrepancies to be notified to the architect.

Copyright

The copyright of this drawing together with any other document prepared by Francis-Jones Morehen Thorp Pty Ltd ABN 28 101 197 219 (FJMT) and Building Studio Architects in Association remains the property of FJMT and BSA. FJMT and BSA grant license for the use of this document for the purpose for which it is intended. The license is not transferable without the permission of FJMT and BSA.

### Legend

Approved Part 3A (01) outline

### Construction Site

University of Sydney Main Campus Boundary

Revision  
1

Date  
23.11.11

Comment  
Issue for Section 75W

Design and Construct Contractor

**Brookfield  
MULTIPLEX**  
Built to outperform.

**Brookfield Multiplex Constructions**  
Level 22, 135 King Street  
Sydney NSW 2000 Australia +61 2 9322 2000

Drawn  
FIMT


Checked  
CMT

Creation Date  
14.07.11

| Plot Date |
|-----------|
| 21 11 11  |

Scale

1:250 @ A1, 1:500 @ A3

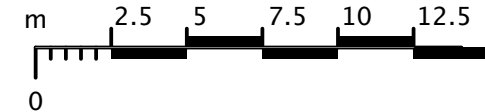

Project

**CODCD Sydney University**

### Architects in Association

fimt | francis-jones morehen thorp

Level 5, 70 King Street  
Sydney NSW 2000 Australia +61 2 9251 7077

www.jmit.com.au NOMINATED ARCHITECT: RICHARD FRANCIS-JONES (FRCG NO 5381)

BUILDING STUDIO.

Studio 1, Level 9, 46 Market St  
Sydney NSW 2000 Australia +61 2 9299 6690  
www.buildingstudio.com.au

Drawing Title

BASEMENT LEVEL B1

11-034  
Project No.

A-DA-102  
Drawing No.

1

Rev.