


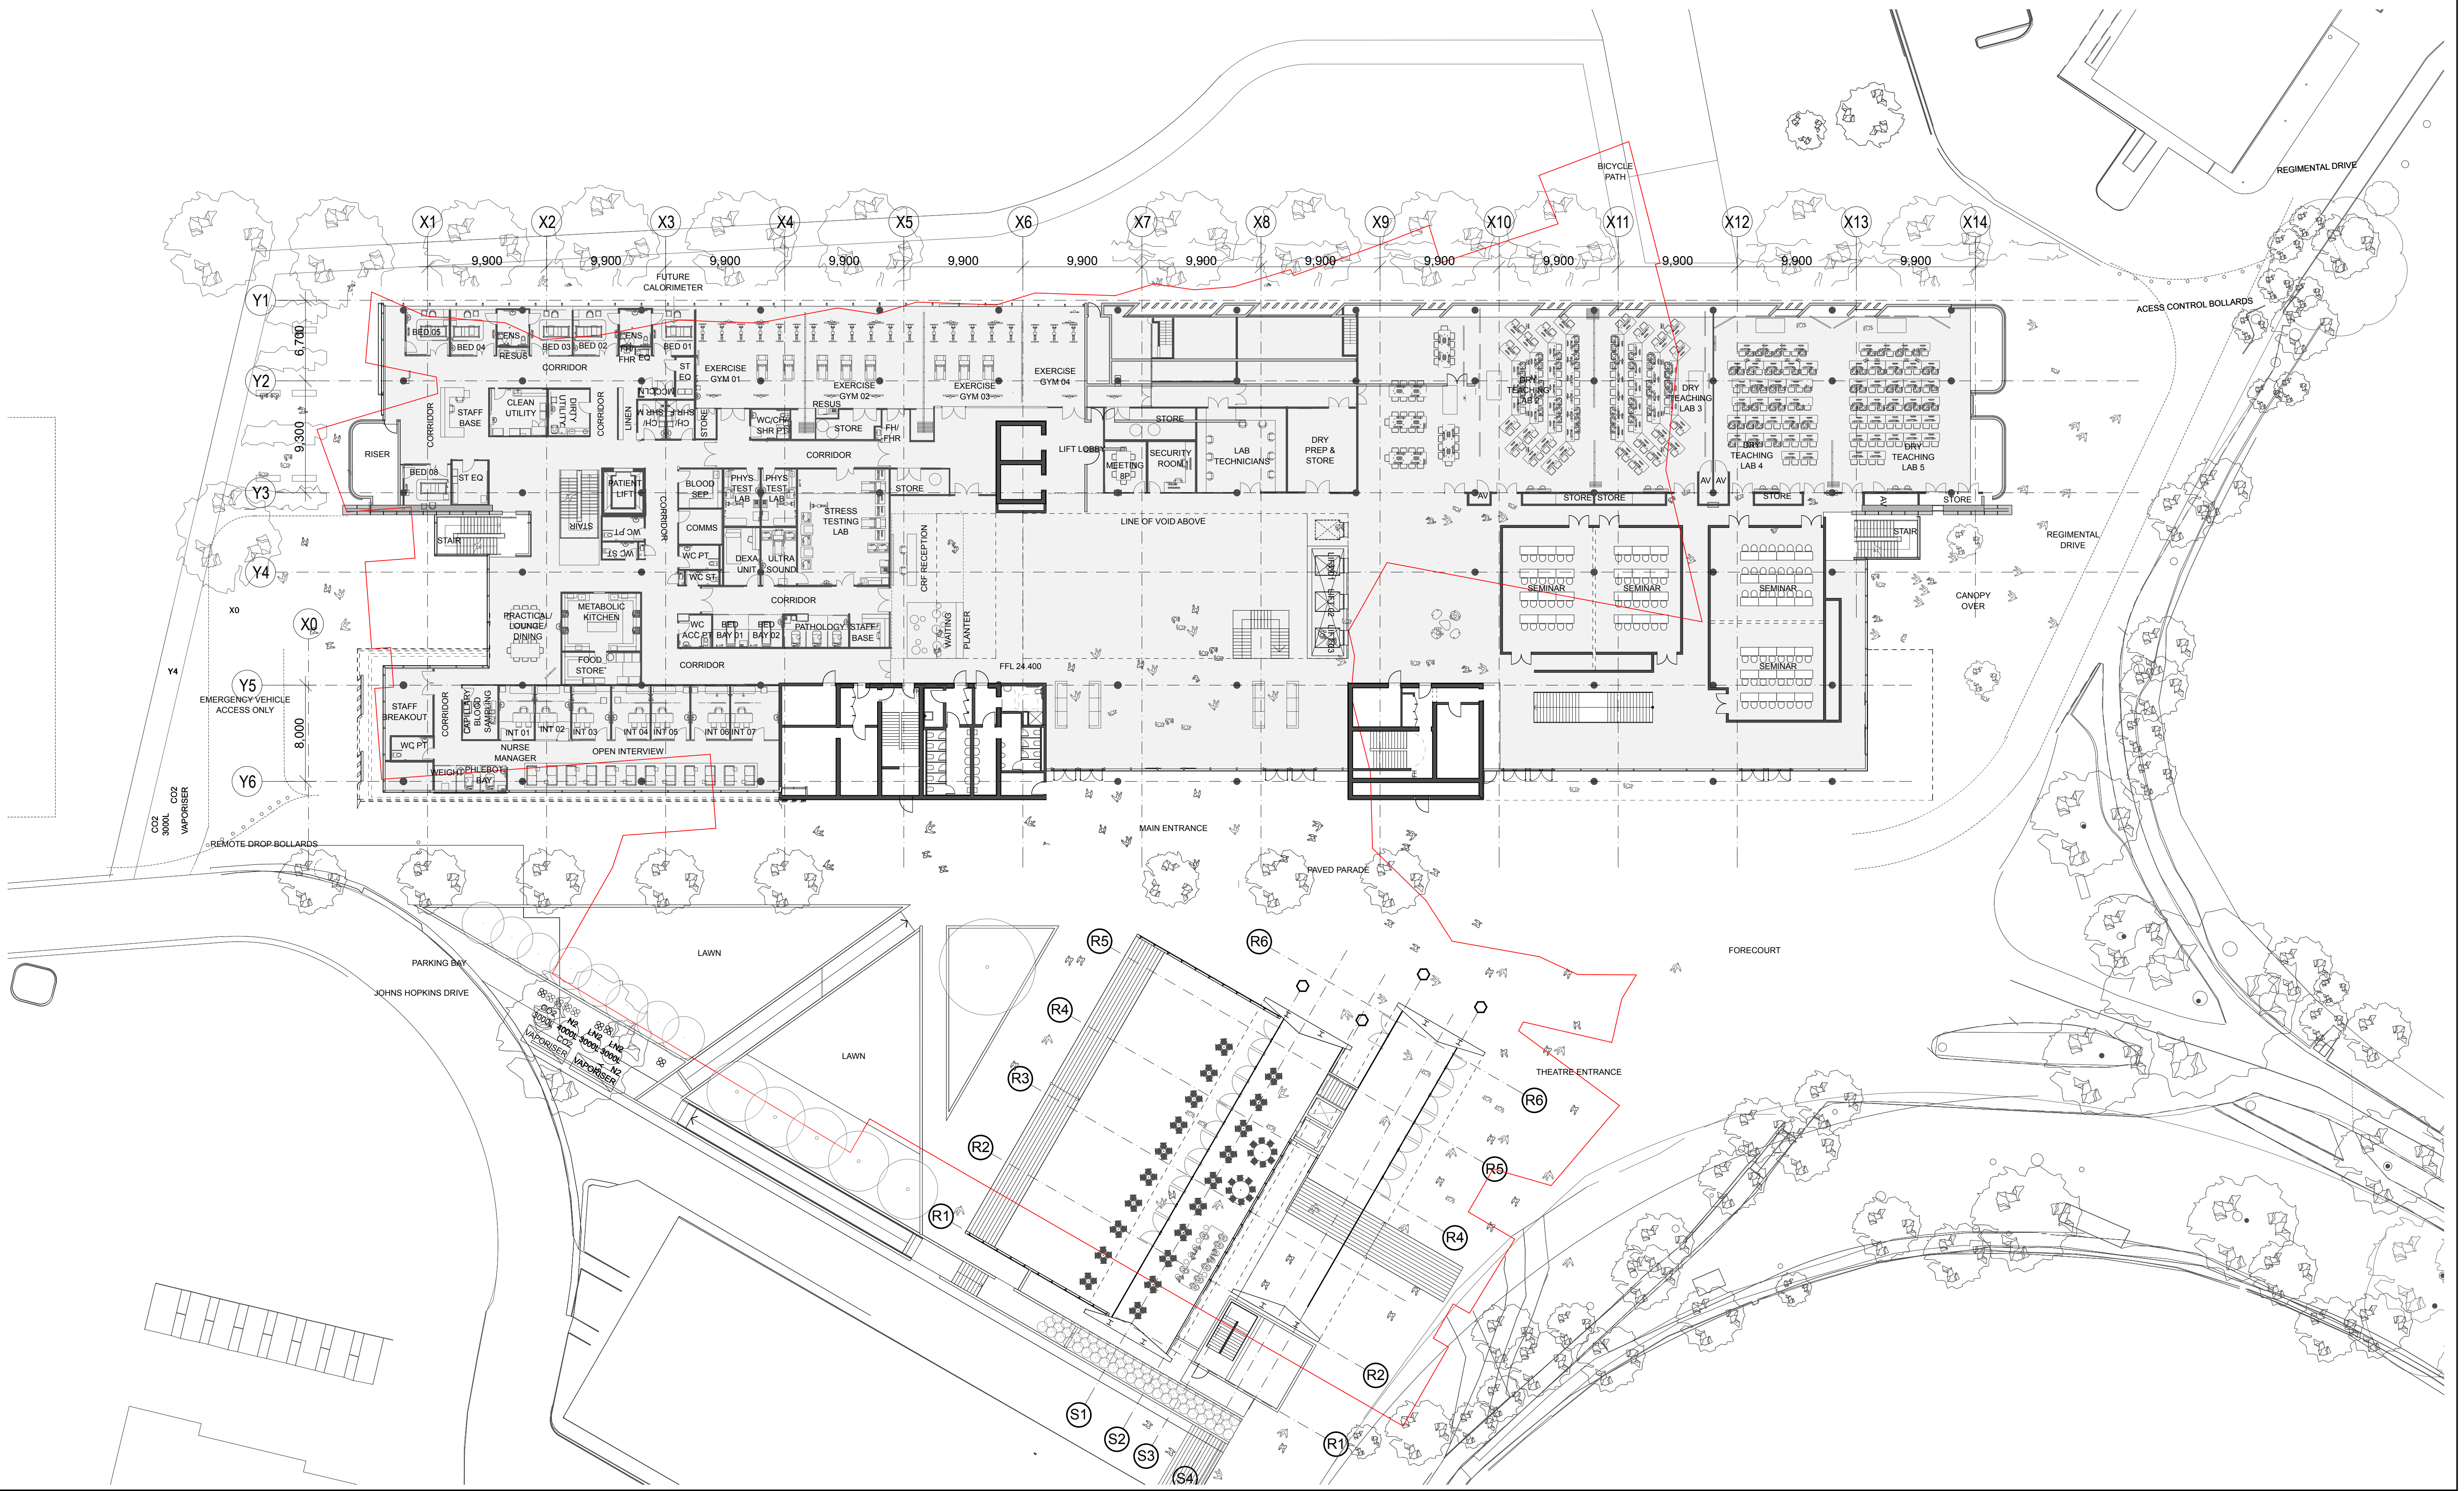

Notes All dimensions and setbacks to be verified prior to commencement on site. All omissions or discrepancies to be notified to the architect. Copyright The copyright of this drawing together with any other document prepared by Francis-Jones Morehen Thorp Pty Ltd ABN 28 101 197 219 (FJMT) and Building Studio Architects in Association remains the property of FJMT and BSA. FJMT and BSA grant license for the use of this document for the purpose for which it is intended. The license is not transferable without the permission of FJMT and BSA	Legend Approved Part 3A (01) outline Construction Site Site Boundary University of Sydney Main Campus Boundary	Revision 1 2 Date 23.11.11 03.02.12 Comment Issue for Section 75W Issue for Revised Section 75W	Design and Construct Contractor Brookfield MULTIPLEX Built to outperform. BM Brookfield Multiplex Constructions Level 22, 135 King Street Sydney NSW 2000 Australia +61 2 9322 2000	Drawn FJMT Checked FJMT Creation Date 14.07.11 Plot Date 21.11.11 Scale 1:250 @ A1, 1:500 @ A3 m 2.5 5 7.5 10 12.5 0 N	Project CODCD Sydney University Architects in Association fjmt francis-jones morehen thorp Level 5, 70 King Street Sydney NSW 2000 Australia +61 2 9251 7077 www.fjmt.com.au FRANCIS-JONES MOREHEN THORP PTY LTD ABN 28 101 197 219 BUILDING STUDIO. Studio 1, Level 9, 46 Market St Sydney NSW 2000 Australia +61 2 9299 6690 www.buildingstudio.com.au INNOVATIVE ARCHITECT DESIGN OUTRAMP (REG NO 0214)	Drawing Title LEVEL 1 PLAN 11-034 A-DA-103 2 Project No. Drawing No. Rev.
---	---	--	--	---	---	---