


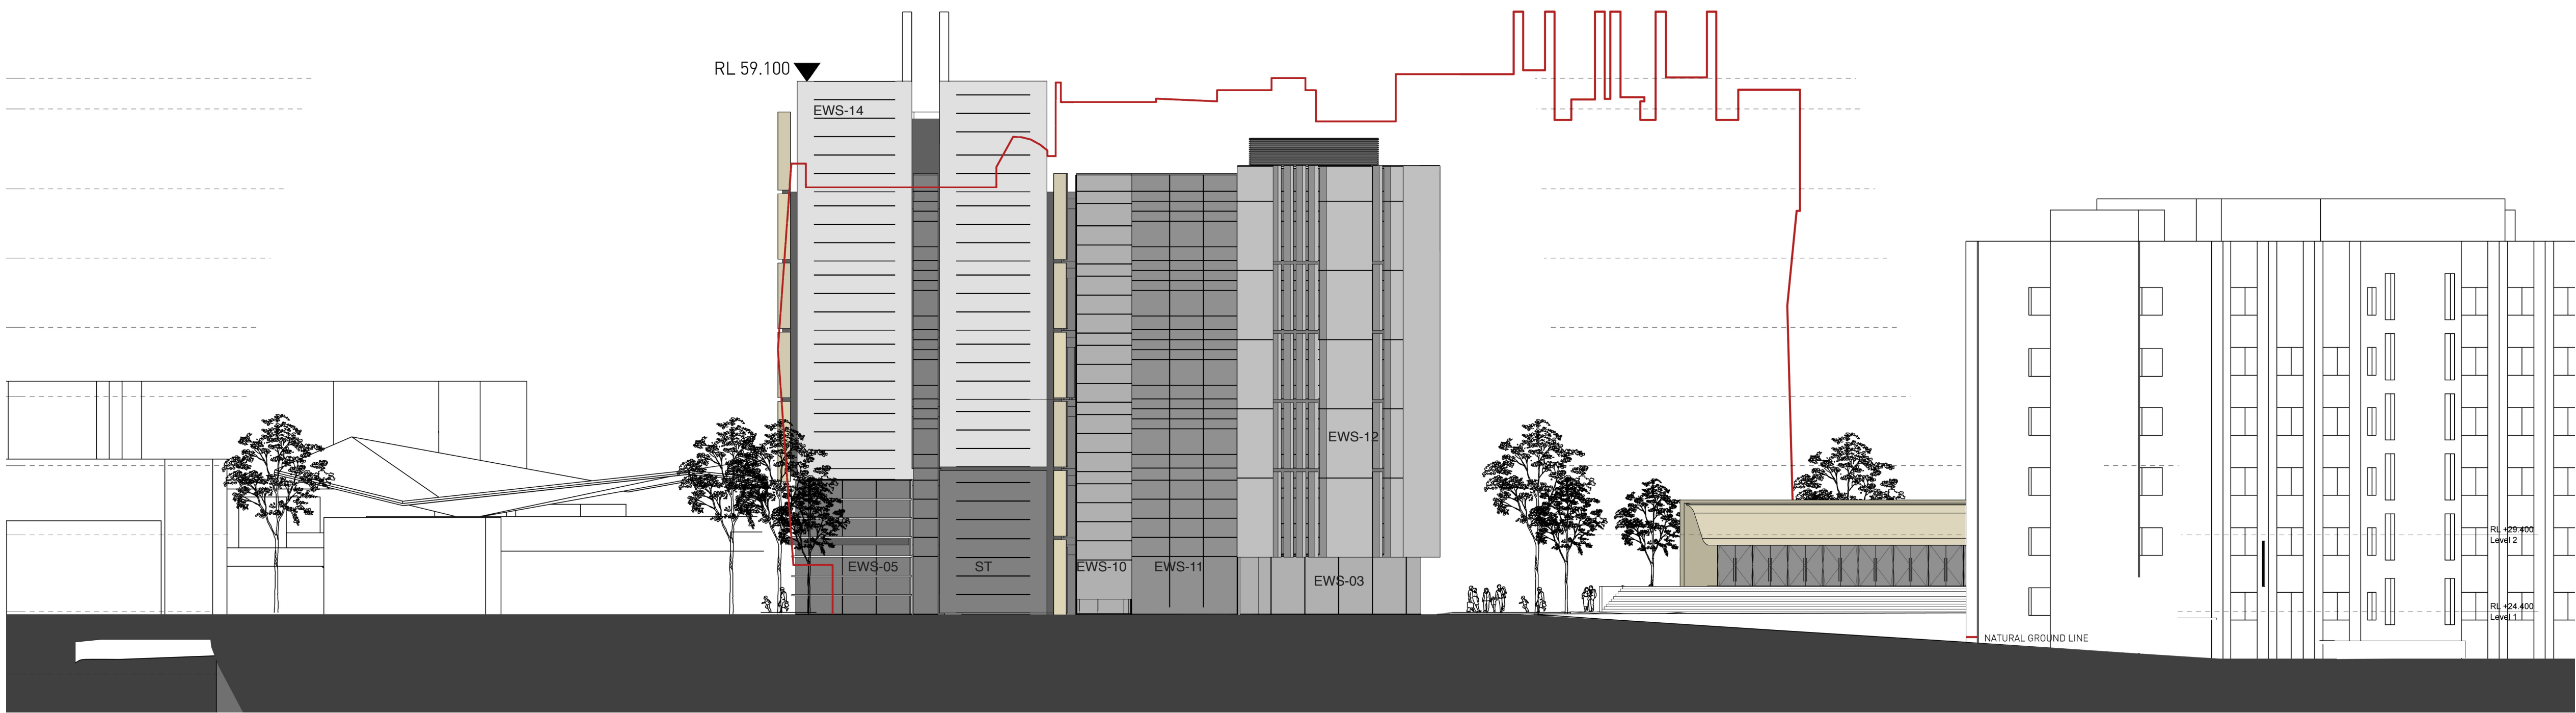

- EWS-01 GLAZED FACADE WITH HORIZONTAL SUNSHADES
EWS-02 GLAZED FACADE WITH HORIZONTAL SUNSHADES
EWS-03 GLAZED FACADE
EWS-04 SANDSTONE
EWS-05 FULL HEIGHT WINDOW
EWS-08 FULL HEIGHT GLAZED FACADE
EWS-10 GLAZED FACADE
EWS-11 GLAZED FACADE
EWS-12 GLAZED FACADE, ALUMINIUM PANELS + VERTICAL L LOUVERS
EWS-14 CLADDING + FULL HEIGHT GLAZING
LV ALUMINIUM LOUVRE
MC META CLADDING
ST STONE CLADDING

Notes All dimensions and setbacks to be verified prior to commencement on site. All omissions or discrepancies to be notified to the architect. Copyright The copyright of this drawing together with any other document prepared by Francis-Jones Morehen Thorp Pty Ltd ABN 28 101 197 219 (FJMT) and Building Studio Architects in Association remains the property of FJMT and BSA. FJMT and BSA grant license for the use of this document for the purpose for which it is intended. The license is not transferable without the permission of FJMT and BSA	Legend Approved Part 3A (01) outline Construction Site Site Boundary University of Sydney Main Campus Boundary	Revision 1 23.11.11 Issue for Section 75W 2 03.02.12 Issue for Revised Section 75W	Design and Construct Contractor Brookfield MULTIPLEX BM Built to outperform. Brookfield Multiplex Constructions Level 22, 135 King Street Sydney NSW 2000 Australia +61 2 9322 2000	Drawn FJMT Checked FJMT Creation Date 14.07.11 Plot Date 21.11.11 Scale 1:250 @ A1, 1:500 @ A3 m 2.5 5 7.5 10 12.5 0 N	Project CODCD Sydney University Architects in Association fjmt francis-jones morehen thorp Level 5, 70 King Street Sydney NSW 2000 Australia +61 2 9251 7077 www.fjmt.com.au HOODMAN ARCHITECT FRANCIS JONES MOREHEN THORP (REG NO 1001) BUILDING STUDIO. Studio 1, Level 9, 46 Market St Sydney NSW 2000 Australia +61 2 9299 6690 www.buildingstudio.com.au HOODMAN ARCHITECT DESIGN OUTRAMP (REG NO 0214)	Drawing Title ELEVATION - WEST 11-034 A-DA-151 2 Project No. Drawing No. Rev.
---	---	---	---	---	--	---