

**Charles Perkins Centre** | University of Sydney

**Brookfield Multiplex + FJMT + BSA**

December 2012

**Access Road S75W**

Diagrams

Public Domain | Precinct Spatial Definition



Public Domain | Bicycle and Pedestrian Links



# Public Domain | Spatial Definition



## Existing Buffer


- Existing naturalistic tree planting frames the edge of St John's Field
- Eucalyptus trees
- Exotic Deciduous trees




Enhanced Landscape Buffer

- New tree planting to extend and connect to the existing landscape buffer
- Hedging assists in visually mitigating the access road when viewed from St John's

Public Domain | Spaces

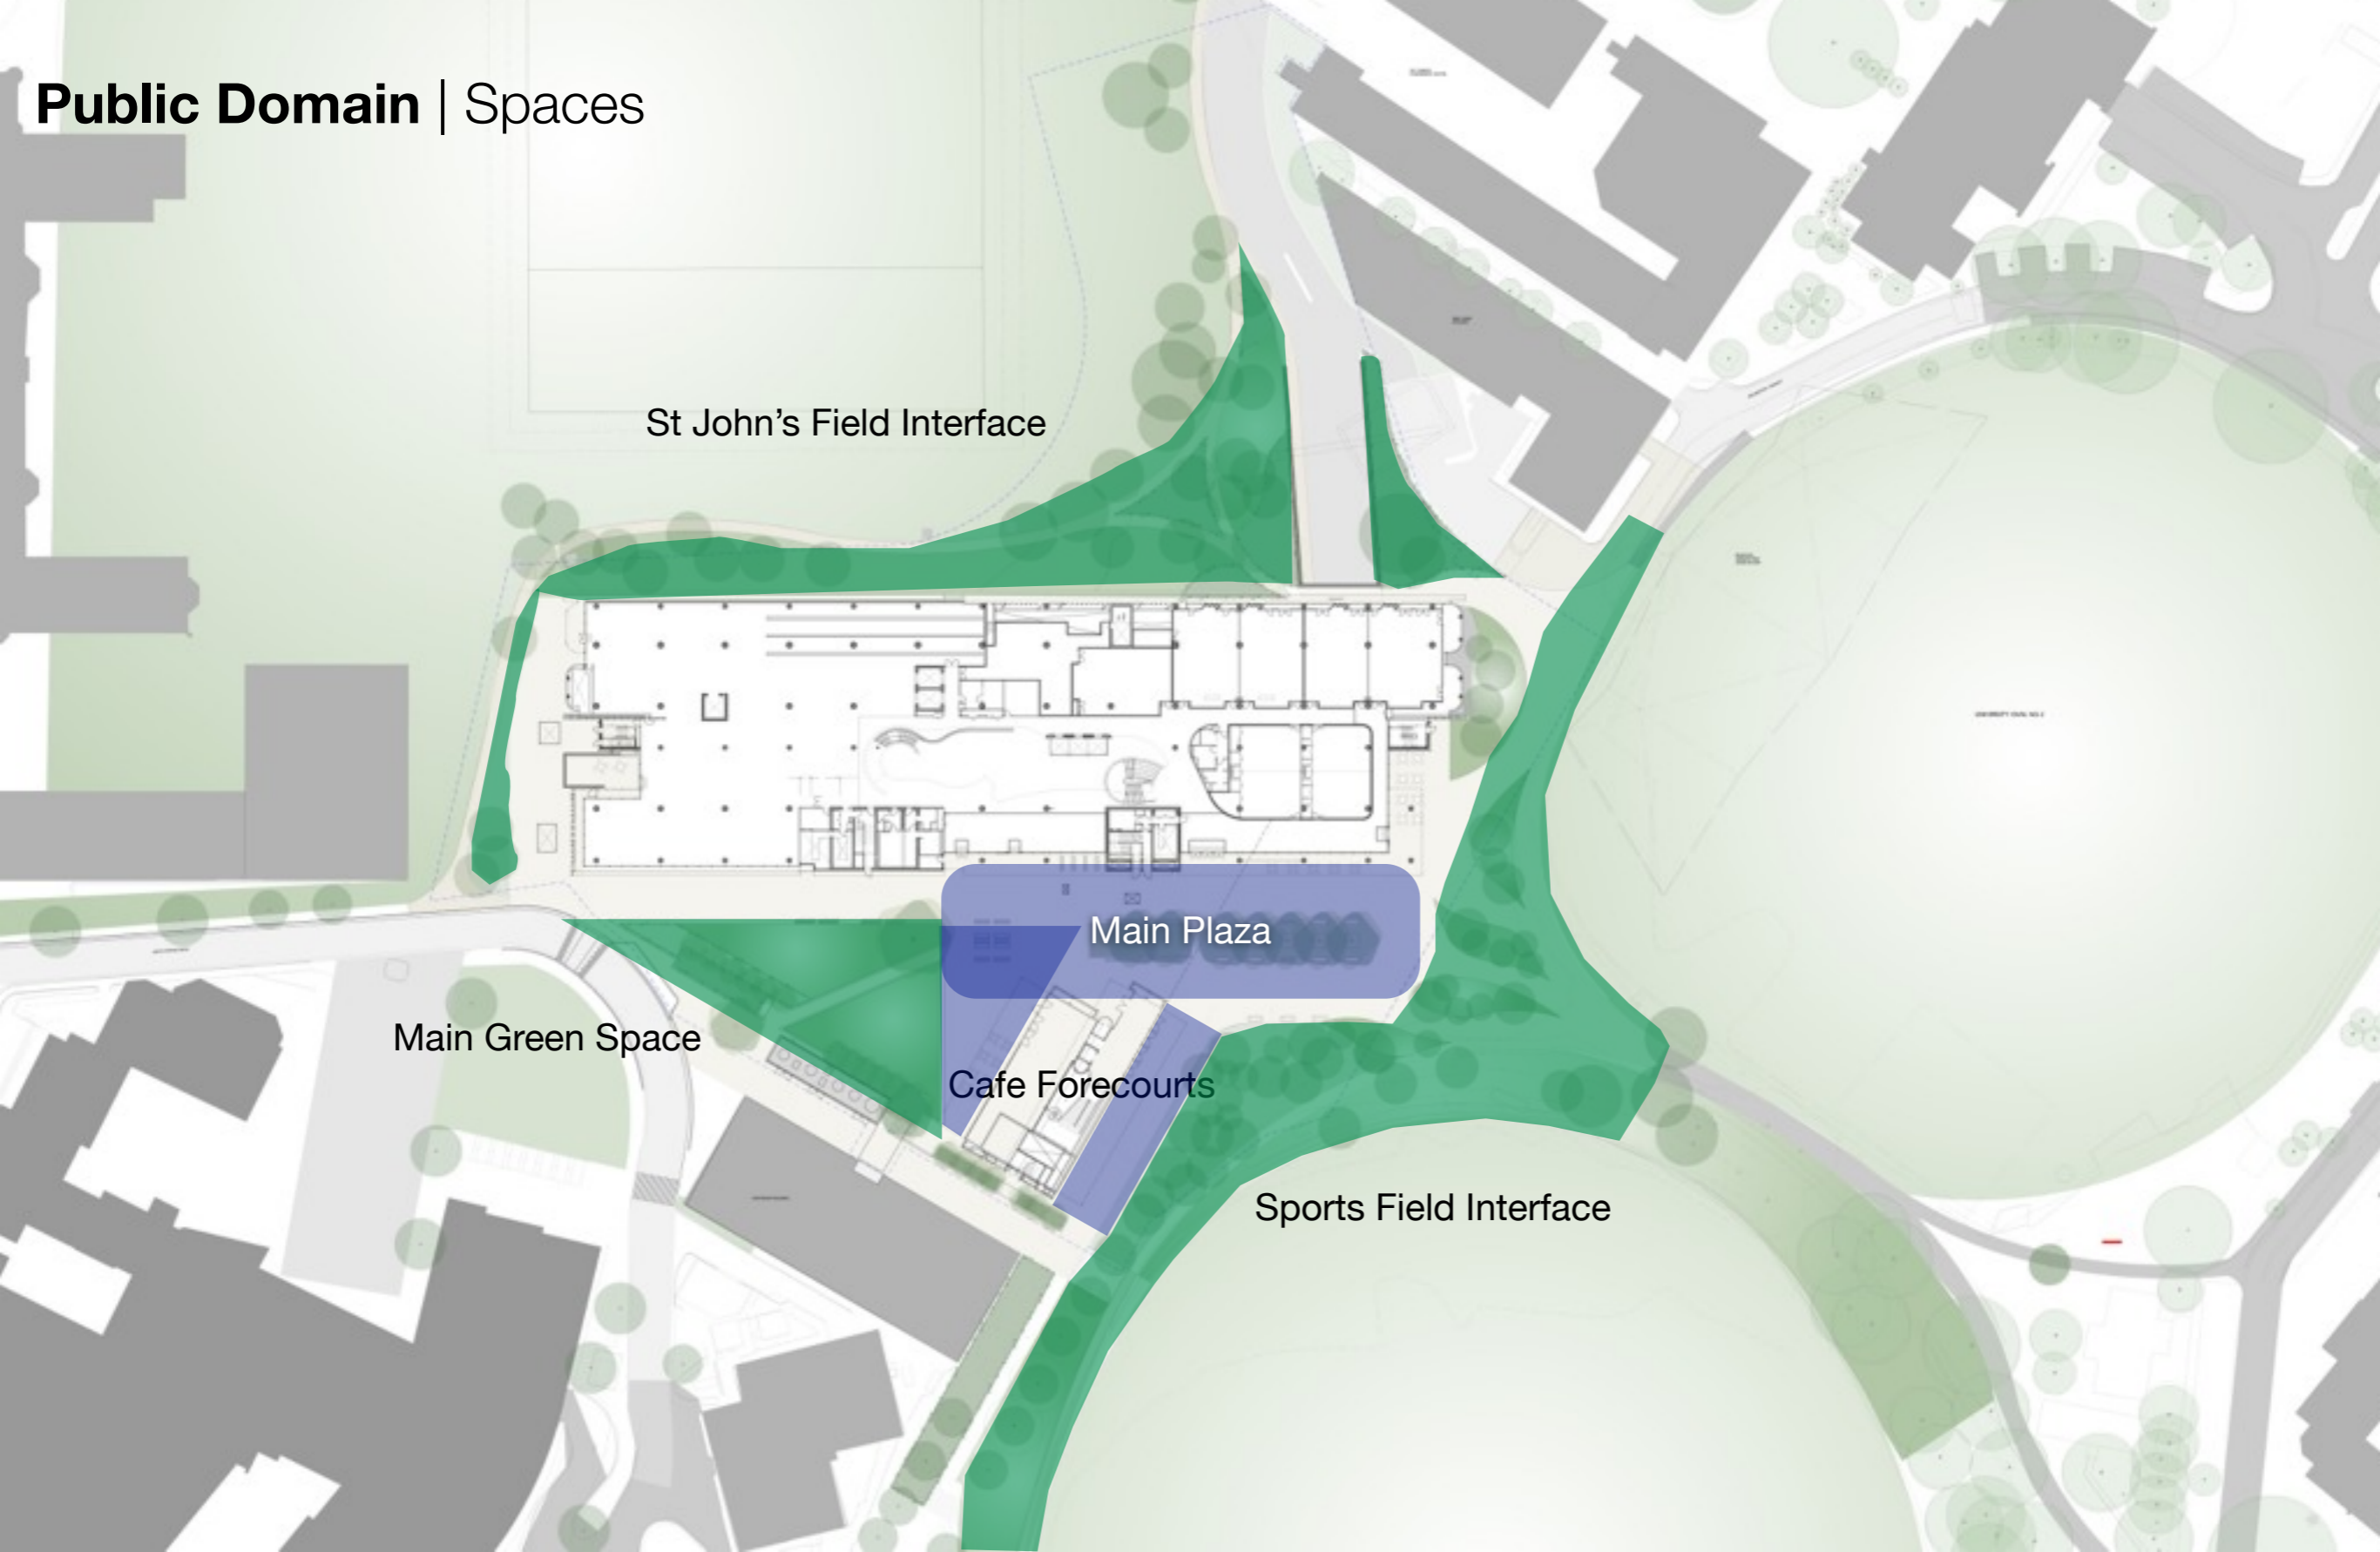


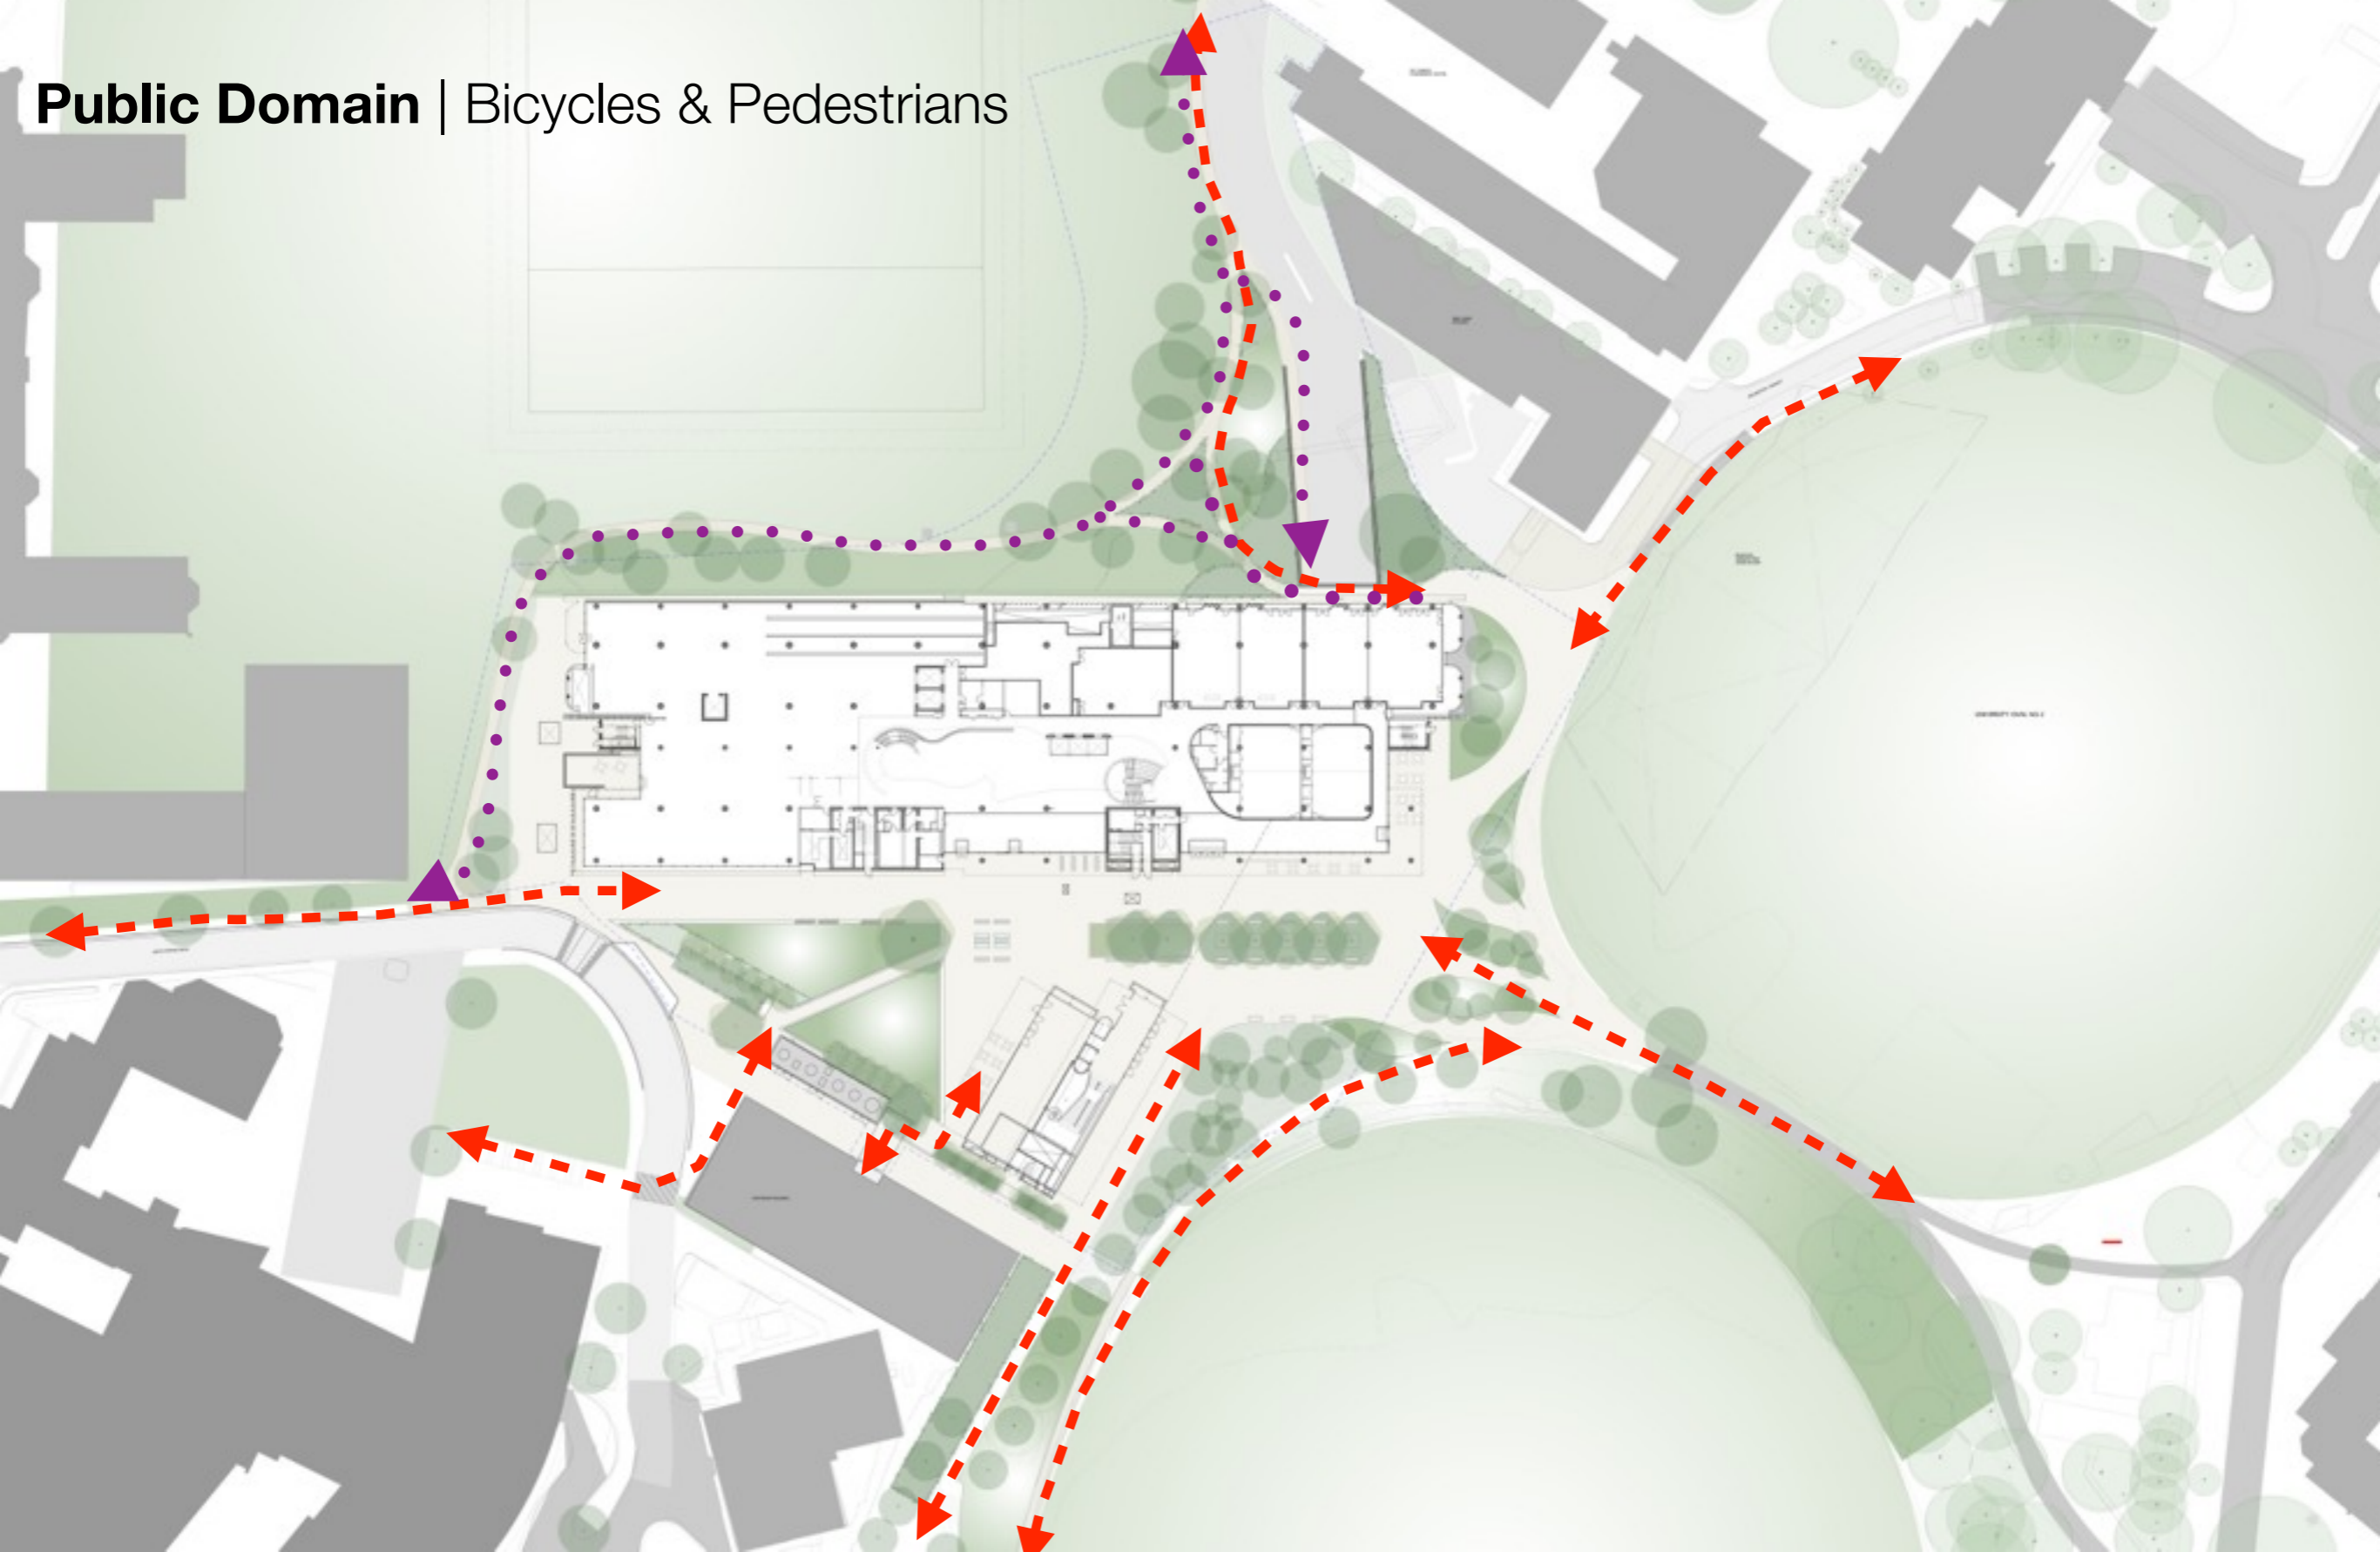


**Public Domain | Bicycles & Pedestrians**



Campus Pedestrian Links        
Campus Bicycle Links      

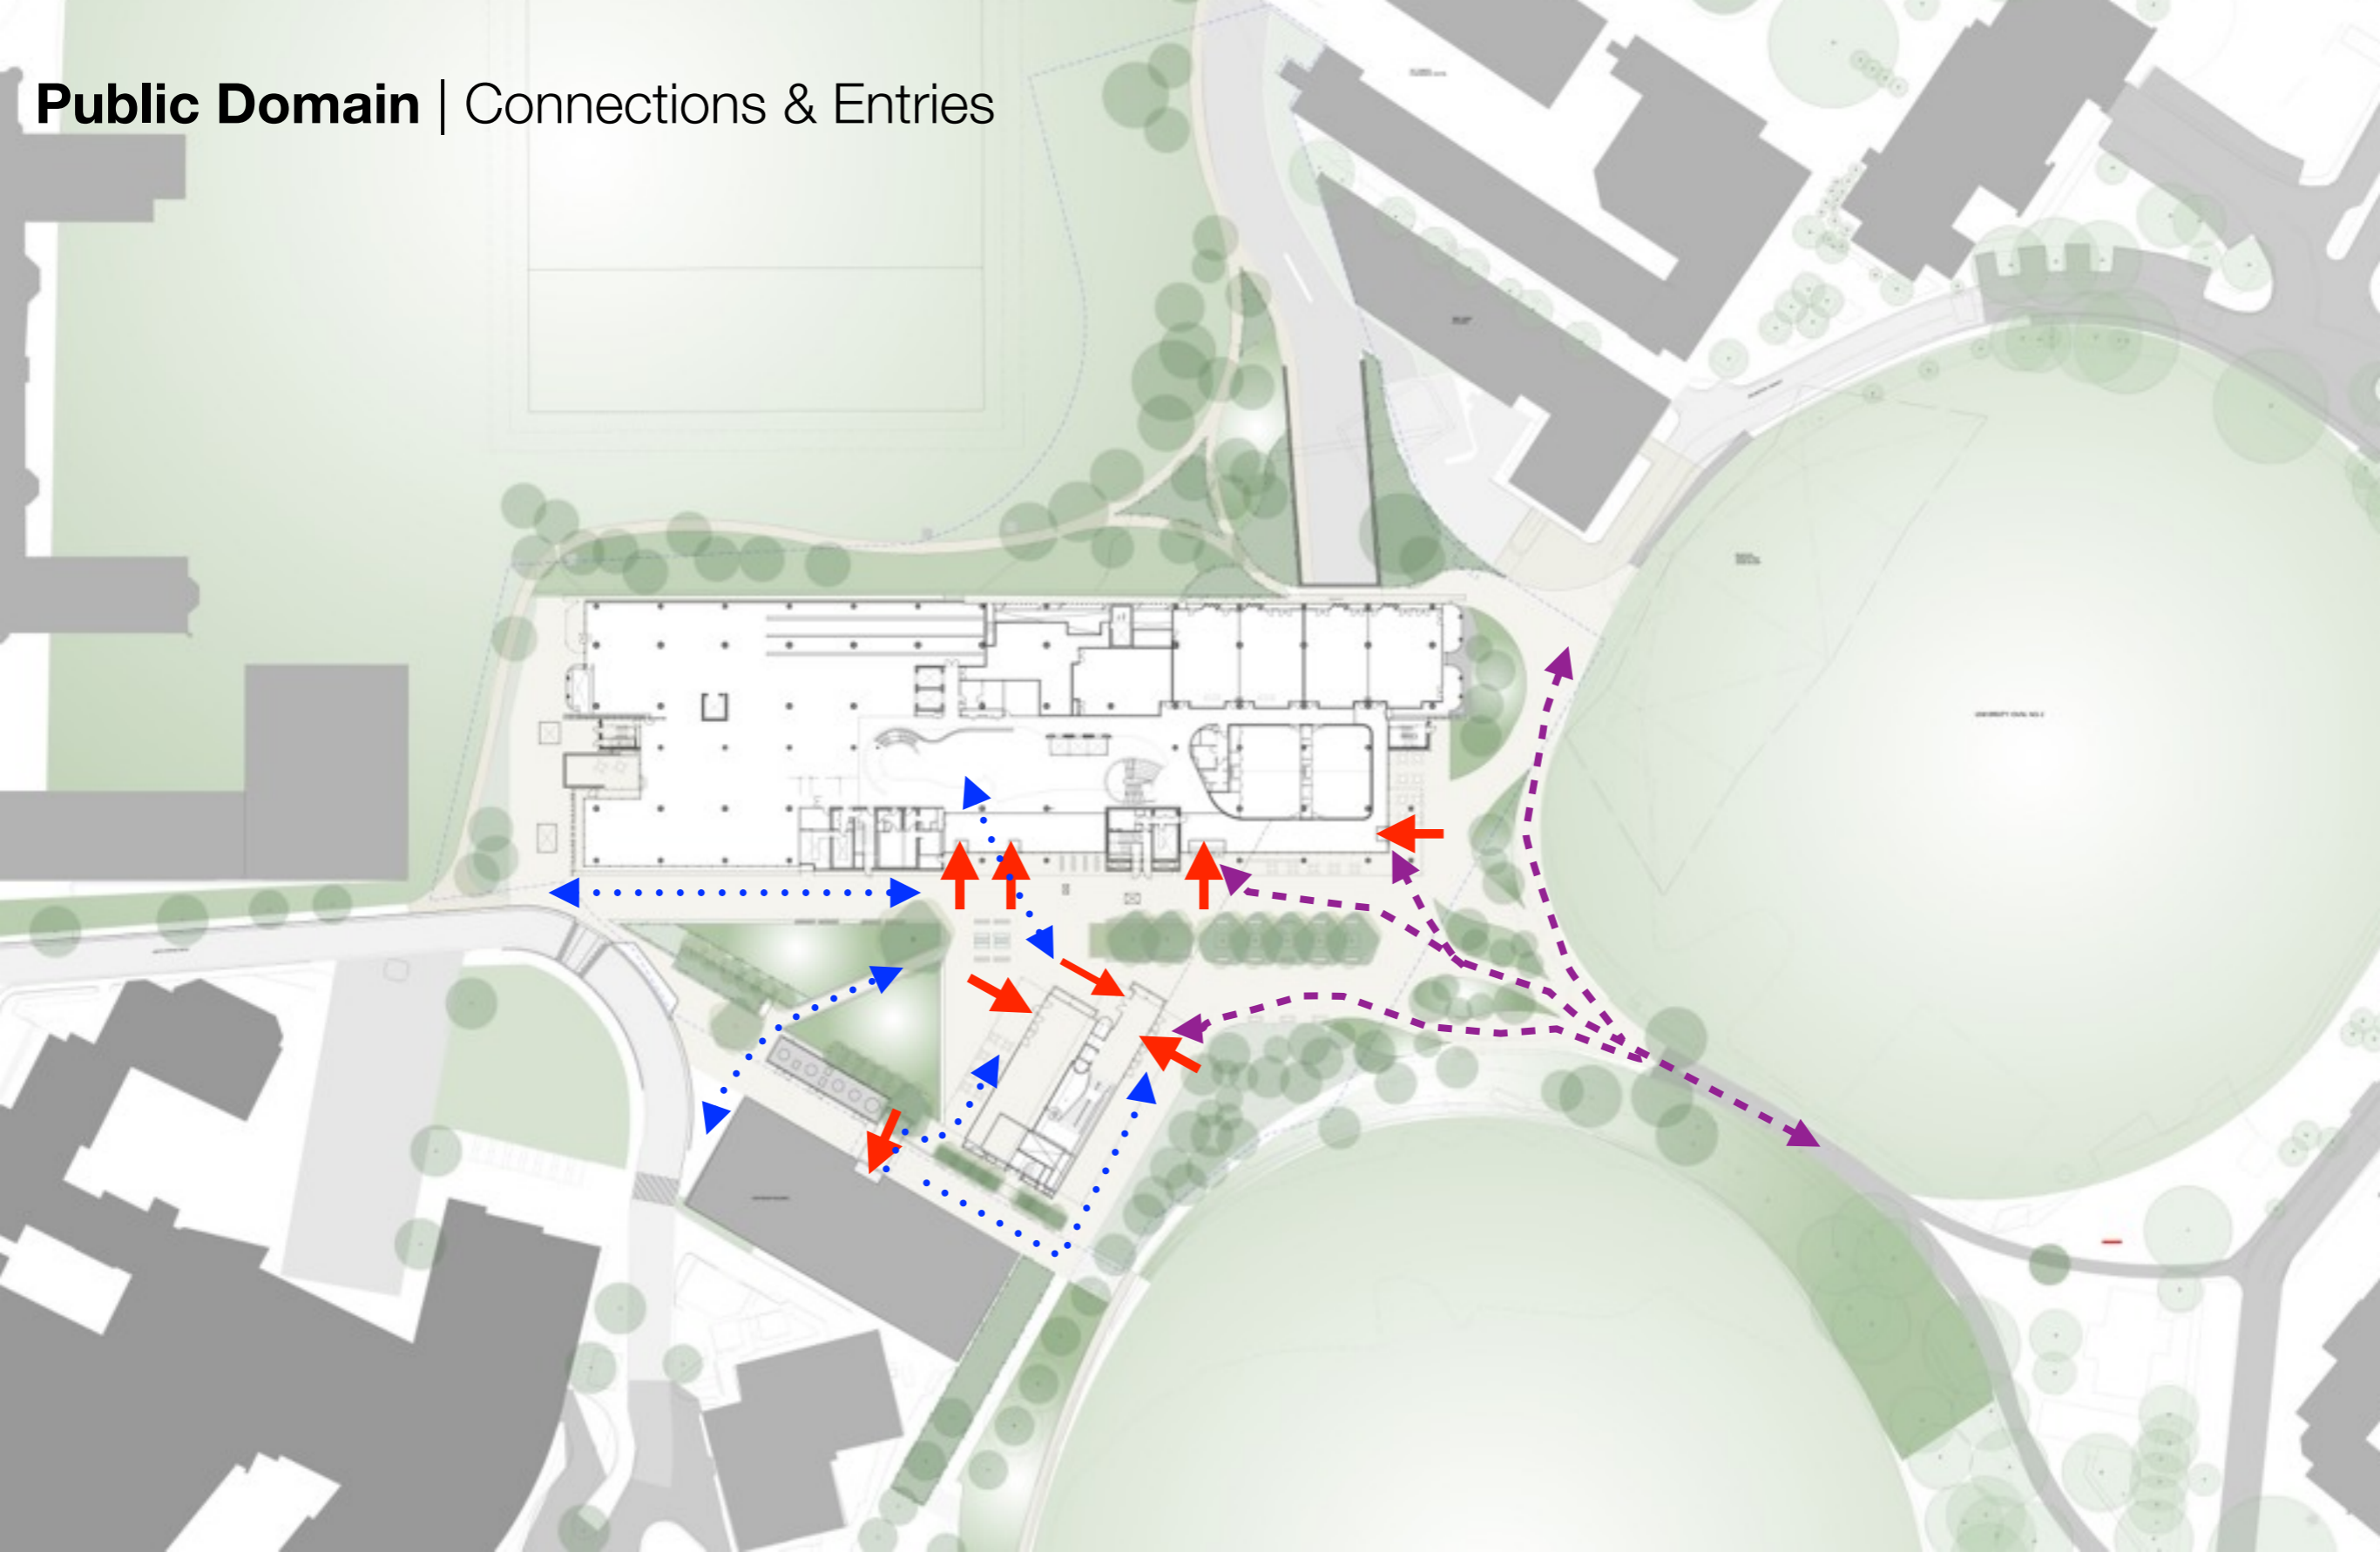Public Domain | Connections & Entries



- Building Entries 
- Building Connections 
- Campus Connections 

Public Domain | Plan

