


1 BASEMENT 2 PLAN
1:200

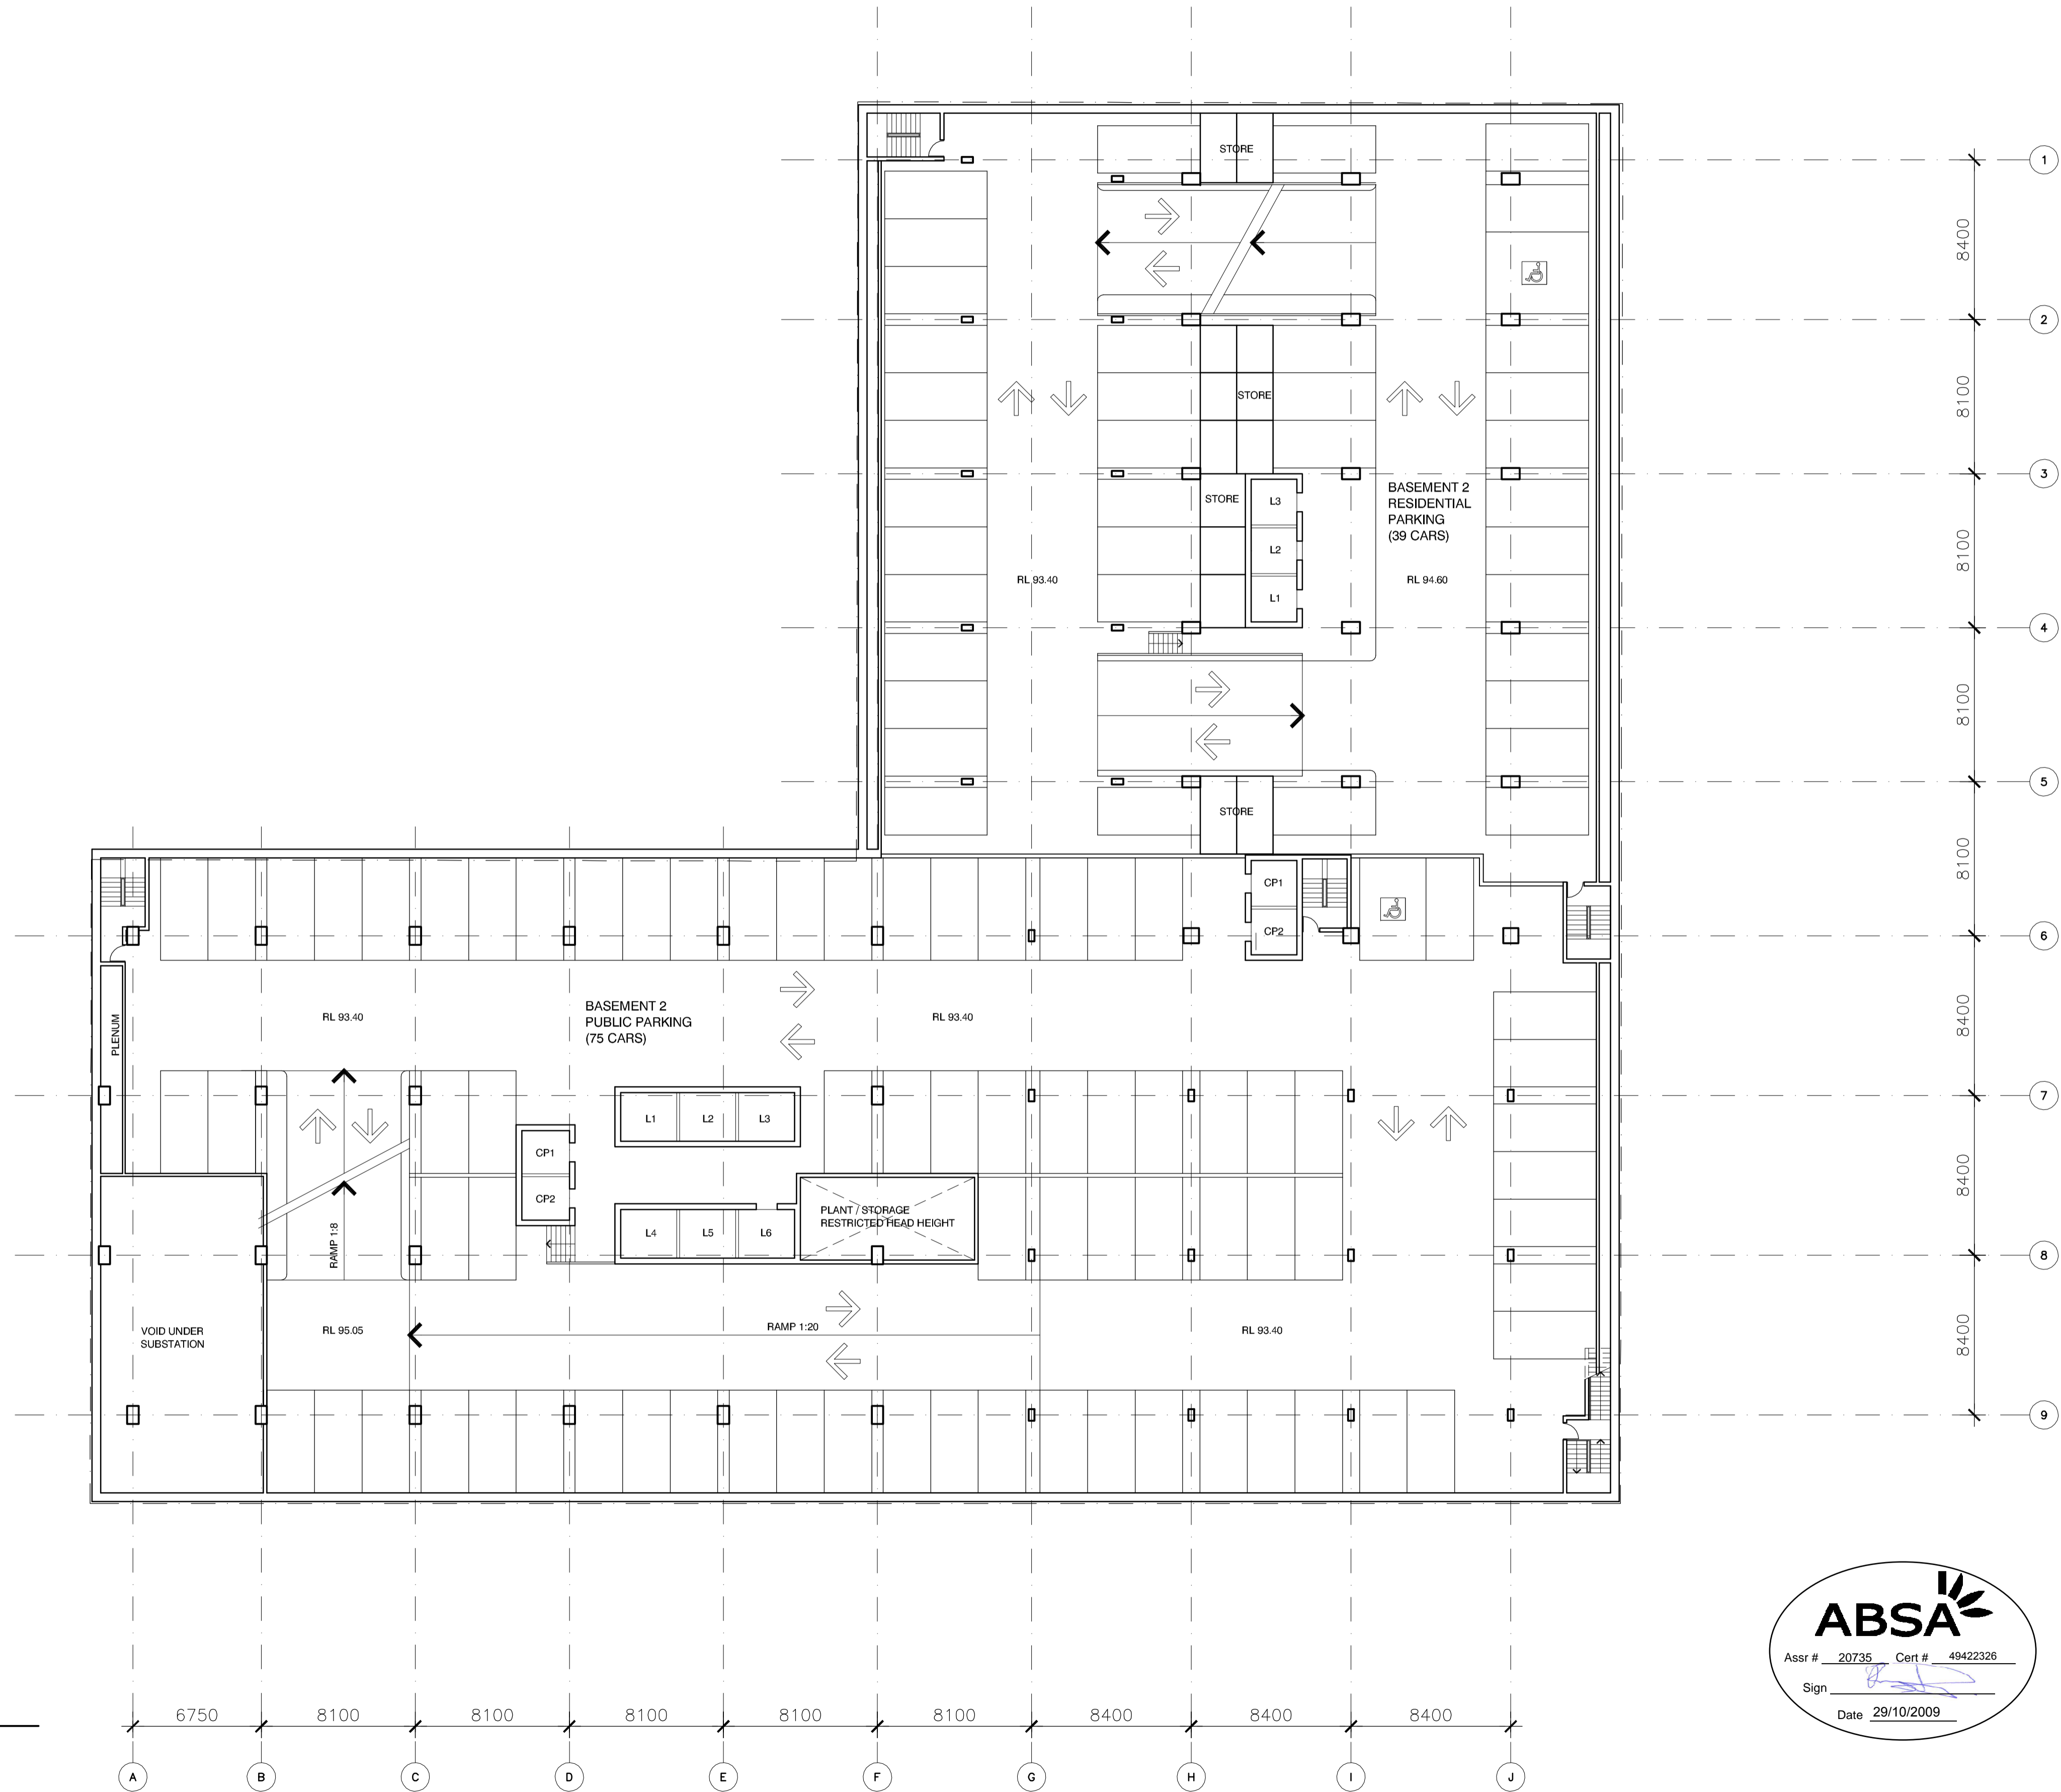

Revisions

3	Draft EA Submission	28.10.09
2	General Update	23.09.09
1	For Information	11.09.09

Do not scale from drawings. Verify all dimensions on site before commencing work. Copying or the reproduction of this drawing is strictly prohibited without the consent of PTW Architects P/L.

Client
Welles Thomas Pty Ltd
Suite 22, Level 4
12 Thomas Street
Chatswood NSW 2067

Architect

PTW Architects

PTW

Level 17, 9 Castlereagh St
Sydney NSW Australia 2000
T 612 9232 5877
F 612 9221 4139
www.ptw.com.au

Contractor


Consultants

Planner	JBA Planning
Structural	Birzulis Associates
Services	George Floth Pty. Ltd
Landscape	Site Image
Acoustics	Acoustic Logic
Traffic	TTPA

WELLES THOMAS PLAZA

Thomas Street/ Albert Avenue
Chatswood NSW 2067

Project No.	209039
Scale:@A1	1:200
Date:	10/9/2009
Drawn	DH
Checked	-
Approved	-

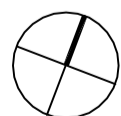


BASEMENT 2 PLAN

A-0112
PRELIMINARY

/03

1 BASEMENT 3 PLAN
1:200

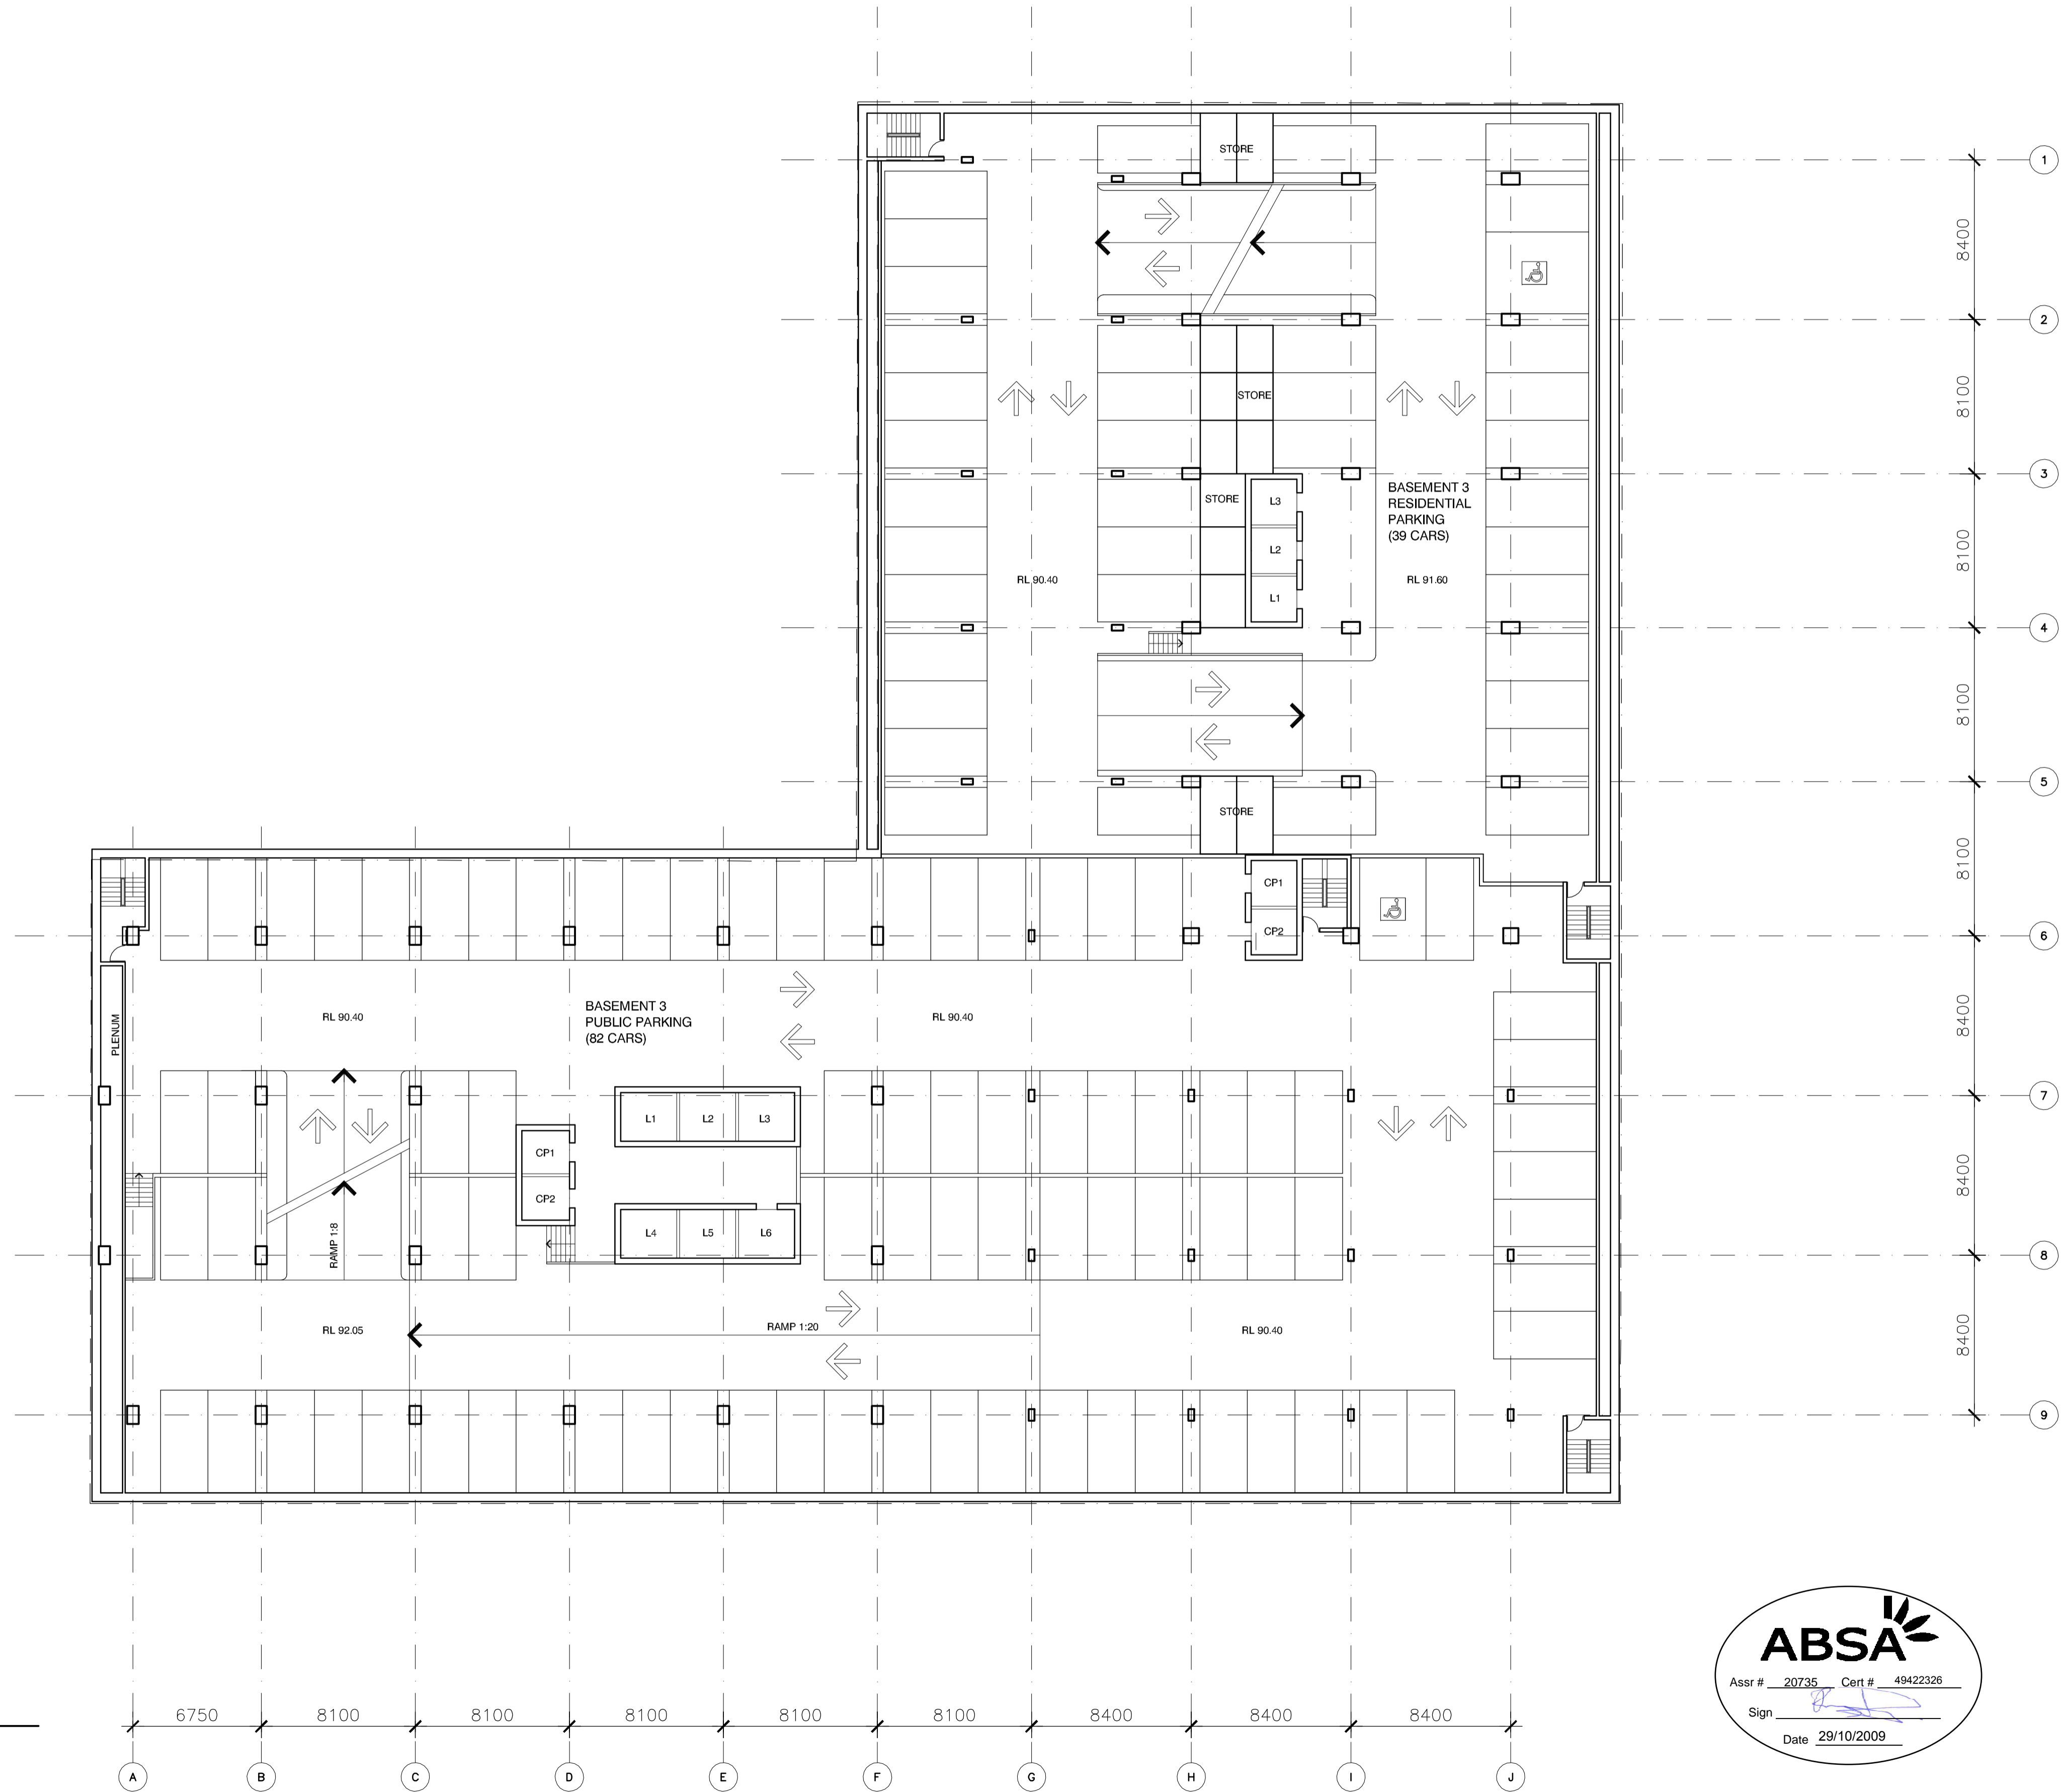

Revisions

3	Draft EA Submission	28.10.09
2	General Update	23.09.09
1	For Information	11.09.09

Do not scale from drawings. Verify all dimensions on site before commencing work. Copying or the reproduction of this drawing is strictly prohibited without the consent of PTW Architects P/L.

Client
Welles Thomas Pty Ltd
Suite 22, Level 4
12 Thomas Street
Chatswood NSW 2067

Architect

PTW Architects

PTW

Level 17, 9 Castlereagh St.
Sydney NSW Australia 2000
T 612 9232 5877
F 612 9221 4139
www.ptw.com.au

Contractor


Consultants

Planner	JBA Planning
Structural	Birzulis Associates
Services	George Floth Pty. Ltd
Landscape	Site Image
Acoustics	Acoustic Logic
Traffic	TTPA

WELLES THOMAS PLAZA

Thomas Street/ Albert Avenue
Chatswood NSW 2067

Project No.	209039
Scale:@A1	1:200
Date:	10/9/2009
Drawn	DH
Checked	-
Approved	-

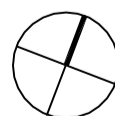


BASEMENT 3 PLAN

A-0113
PRELIMINARY

/03

1 BASEMENT 4 PLAN
1:200

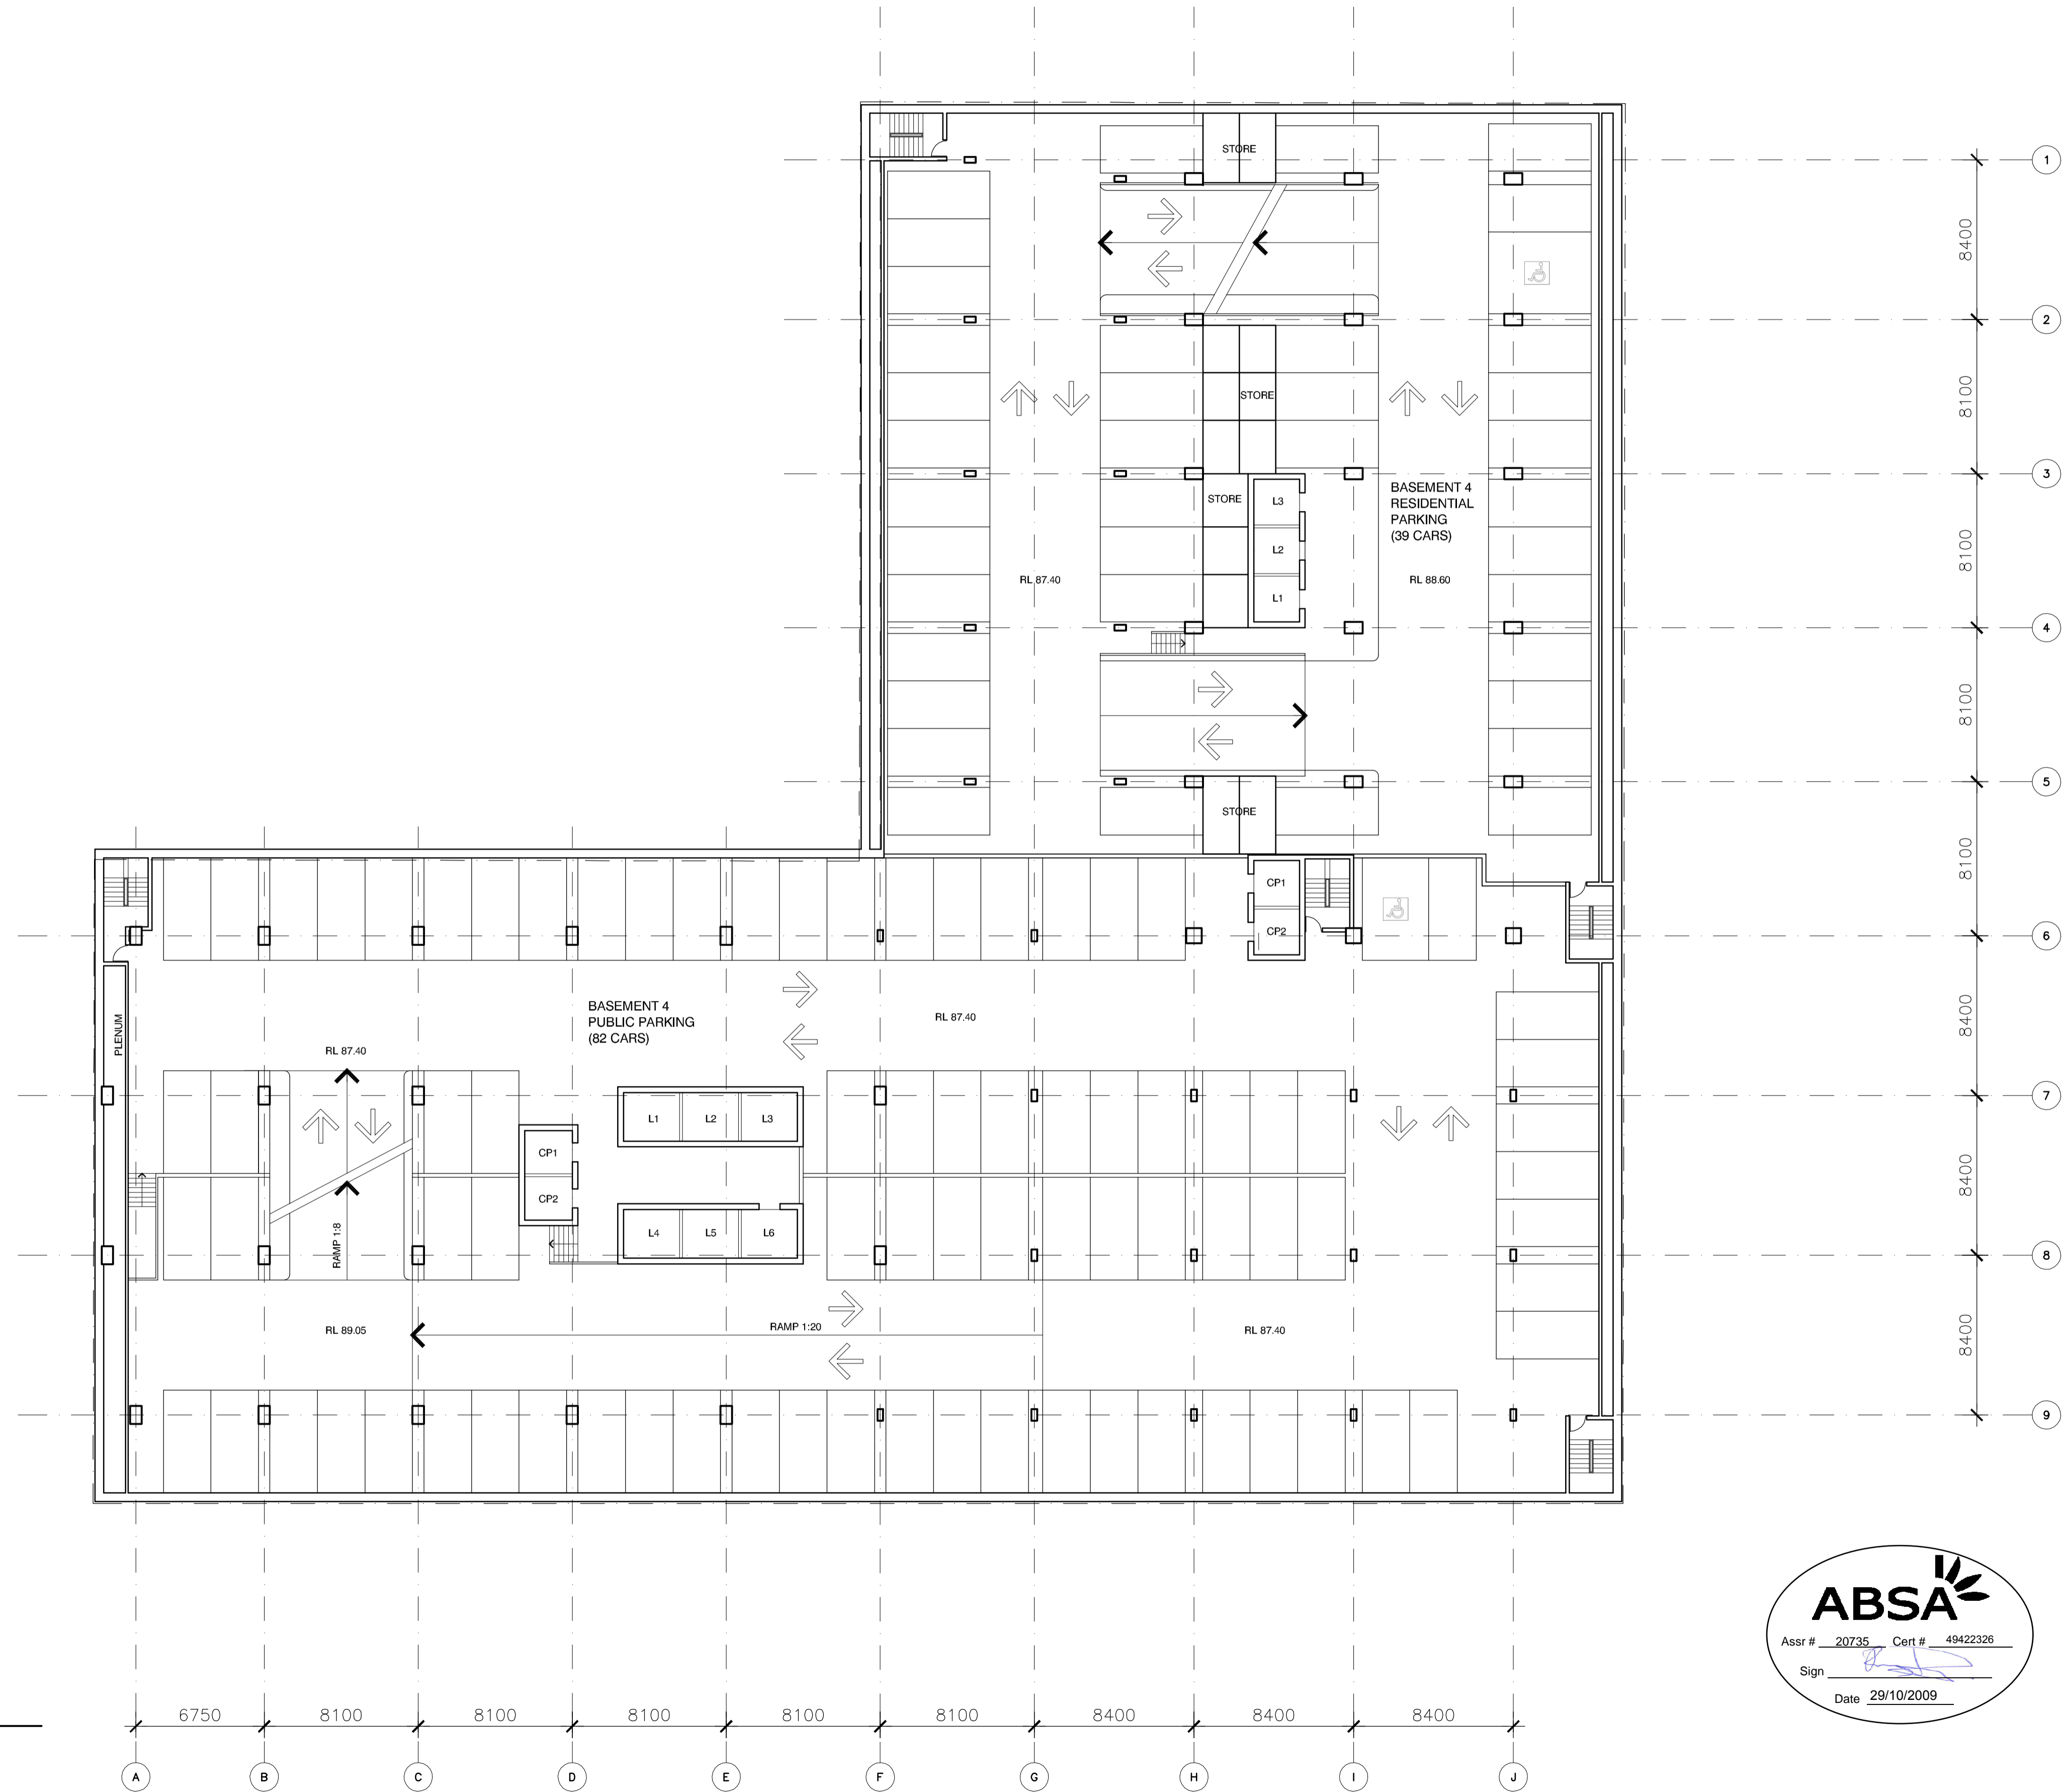

Revisions

3	Draft EA Submission	28.10.09
2	General Update	23.09.09
1	For Information	11.09.09

Do not scale from drawings. Verify all dimensions on site before commencing work. Copying or the reproduction of this drawing is strictly prohibited without the consent of PTW Architects P/L.

Client
Welles Thomas Pty Ltd
Suite 22, Level 4
12 Thomas Street
Chatswood NSW 2067

Architect

PTW Architects

PTW

Level 17, 9 Castlereagh St
Sydney NSW Australia 2000
T 612 9232 5877
F 612 9221 4139
www.ptw.com.au

Contractor



Consultants

Planner	JBA Planning
Structural	Birzulis Associates
Services	George Floth Pty. Ltd
Landscape	Site Image
Acoustics	Acoustic Logic
Traffic	TTPA

WELLES THOMAS PLAZA

Thomas Street/ Albert Avenue
Chatswood NSW 2067

Project No.	209039
Scale: @A1	1:200
Date:	10/9/2009
Drawn	DH
Checked	-
Approved	-

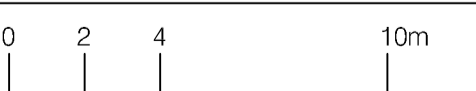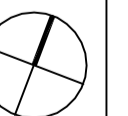

BASEMENT 4 PLAN

A-0114
PRELIMINARY

/03