

NOTES:

P2	REVISED TO SUIT NEW	DR	23.06.10	JA
P1	ARCHITECTURAL AS REQUESTED	DR	28.10.09	JA
REV	PRELIMINARY ISSUE	DR		
REV	DESCRIPTION	DRN	DATE	CHKD

Welles Thomas Pty Ltd
Suite 22, Level 4
12 Thomas Street
Chatswood NSW 2067

ARCHITECT
PTW Architects

PTW

Level 17, 9 Castlereagh St
Sydney NSW Australia 2000
T 612 9232 5877
F 612 9221 4139
www.ptw.com.au

WELLES THOMAS PLAZA
Thomas Street/ Albert Avenue
Chatswood NSW 2067

GEORGE FLOTH PTY. LIMITED
CONSULTING ENGINEERS


LEVEL 1, TOWER ONE
45 SYDNEY AVENUE
CHATSWOOD NSW 2067 AUSTRALIA
W: www.gflth.com.au



HYDRAULIC SERVICES


SEDIMENTATION, EROSION
CONTROL & CATCHMENT PLAN

DRAWN	ENGINEER	
DR	JA	
CHECKED	DATE STARTED	
	OCT 2009	
DRAWING SCALE		
1:200 @ A1		

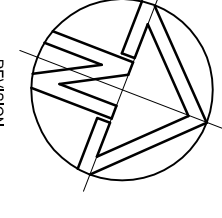

PROJECT NO. S09083 H12 P2

SCHEDULE OF AREAS		
AREA	SIZE (m ²)	CATCHMENT TYPE
A	1260	BUILDING ROOF & BALCONIES
B	1405	BUILDING ROOF & BALCONIES
C	1563	EXTERNAL PUBLIC SPACE
D	137	RAMP DRAINING TO BASEMENT (UNDER COVER)
E	95	LANDSCAPED AREA TO KIP
TOTAL	4323	SITE AREA

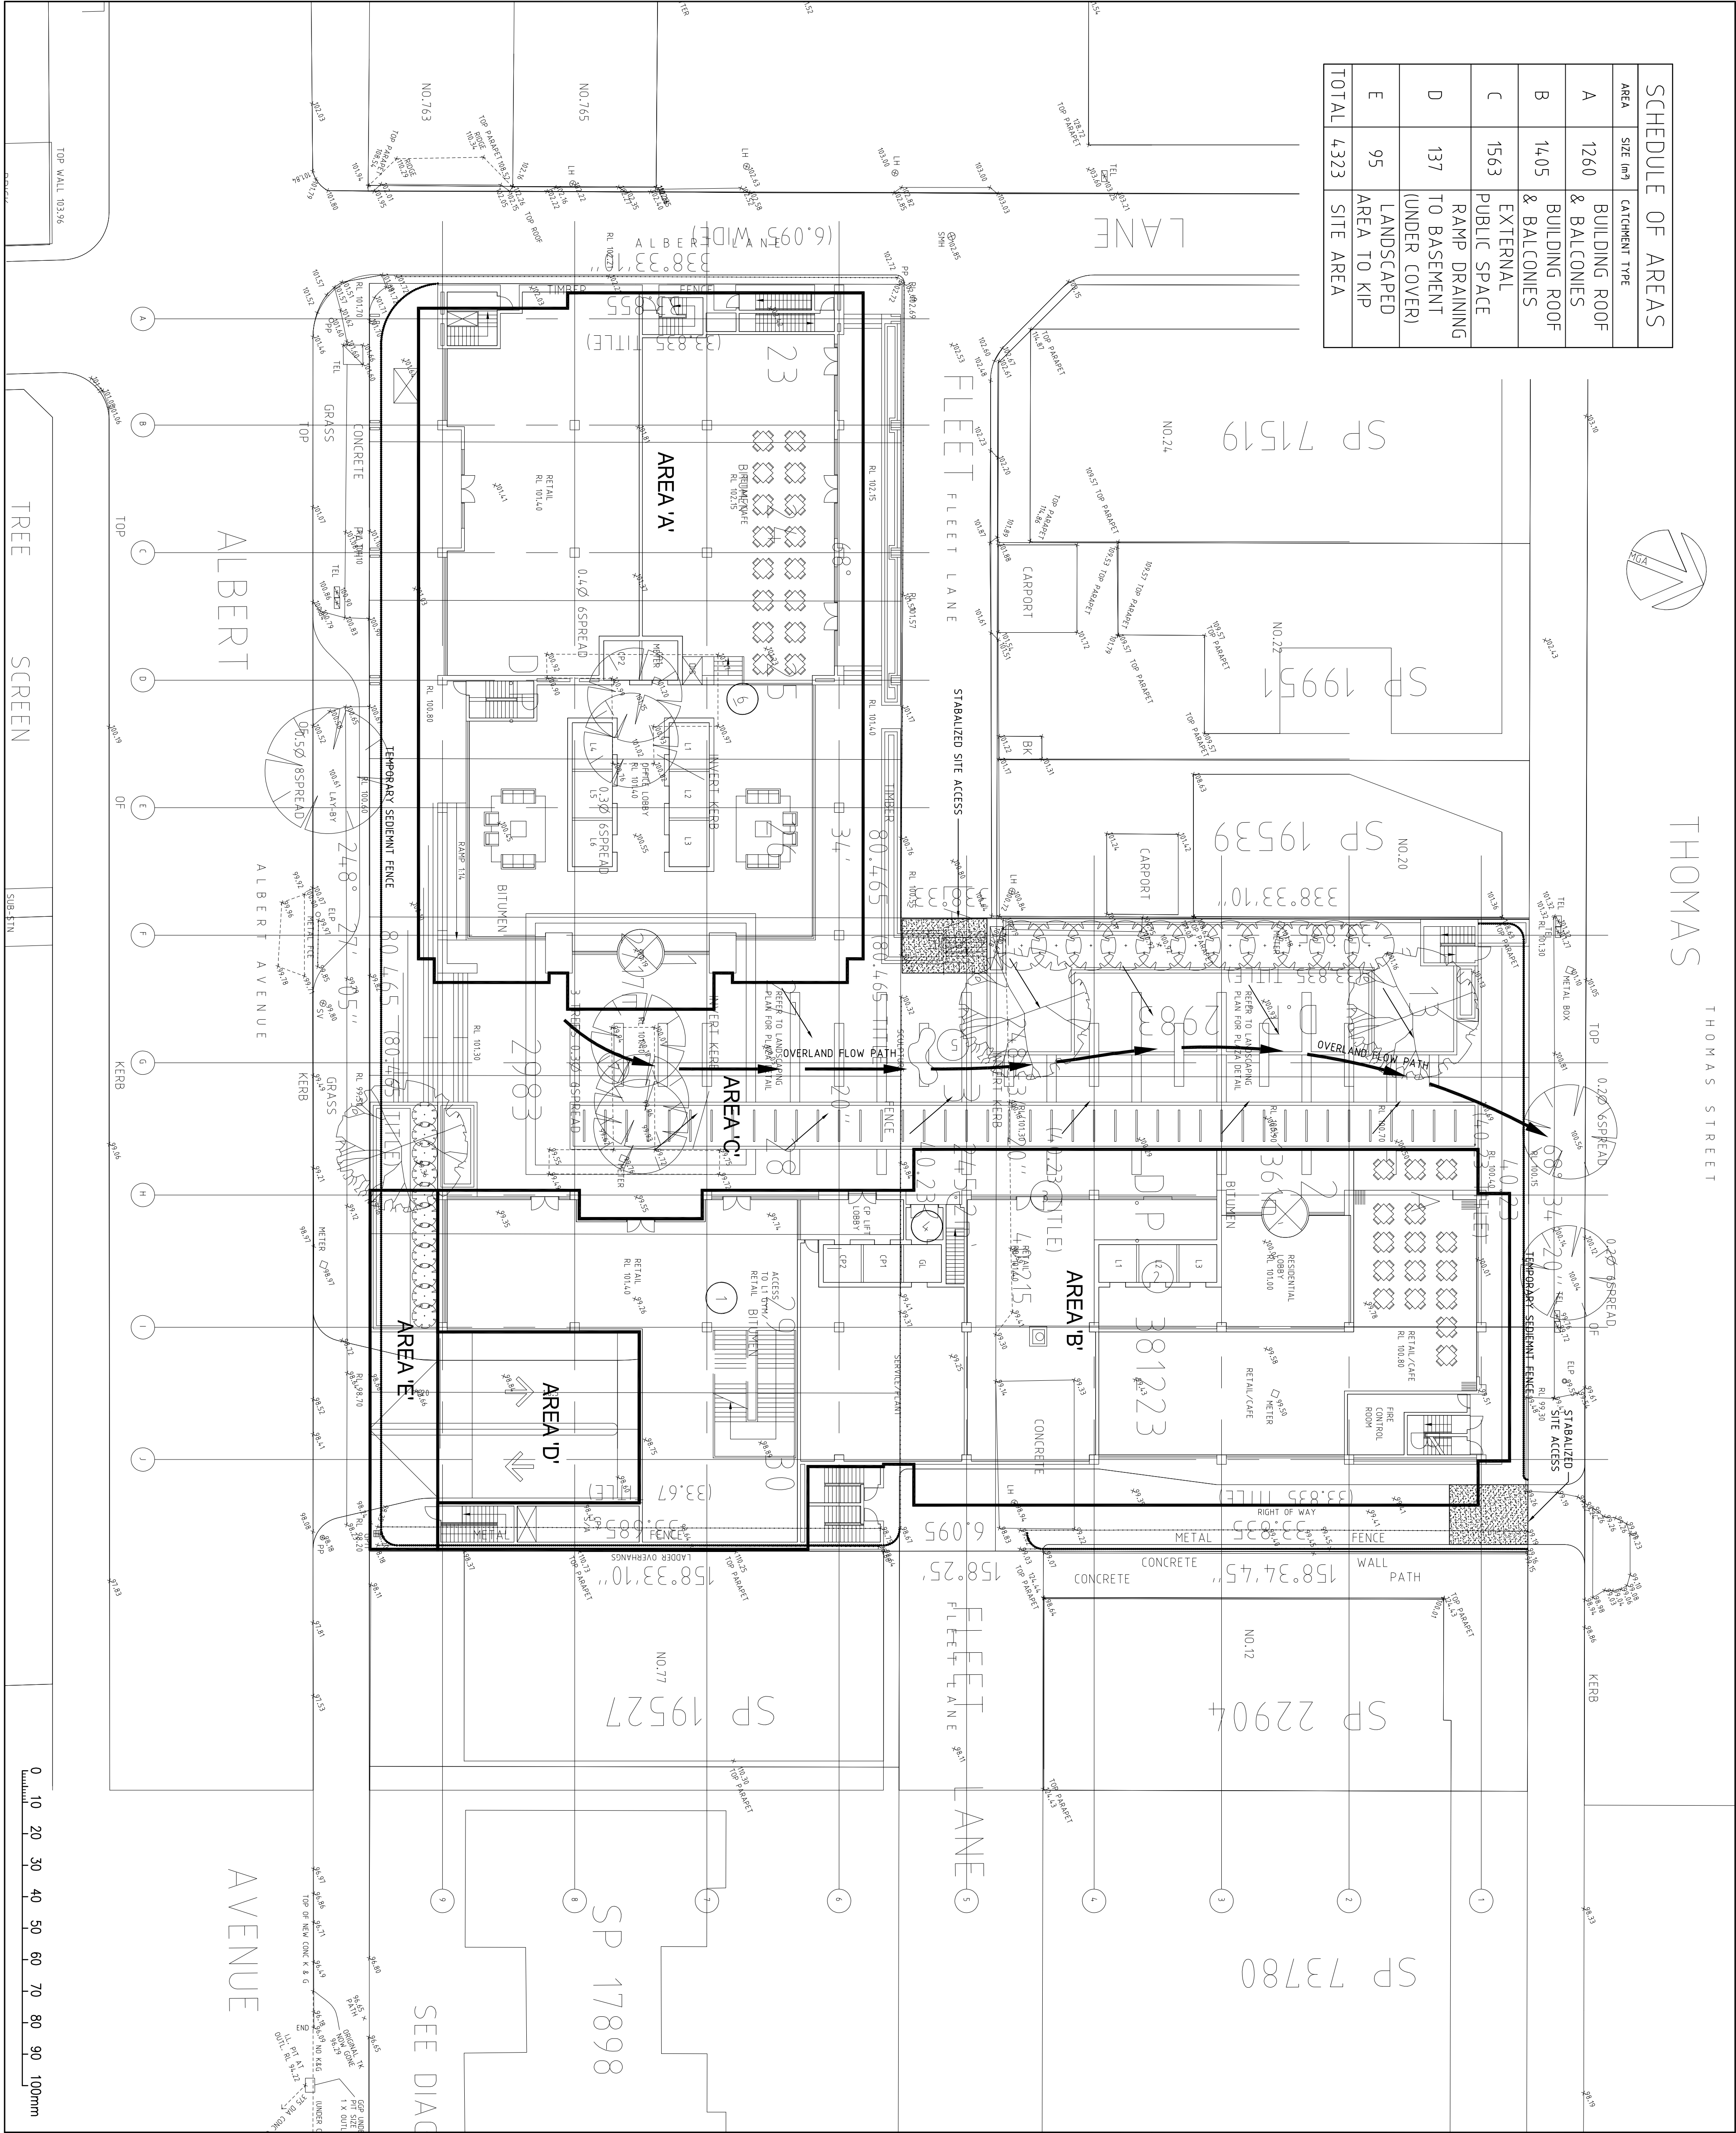

0 10 20 30 40 50 60 70 80 90 100mm